

EXISTING ESB PYLON


EXISTING OVERHEAD POWER LINE

EXTENT OF 6M EXCLUSION ZONE

BICYCLE PARKING

LOCATION OF PERMITTED EDCDUB02-PH01 DATA CENTER & ANCILLARY ELEMENTS SD17A/0392

PERMITTED EMERGENCY ACCESS ROAD WITH SECURITY GATES SD17A-0141

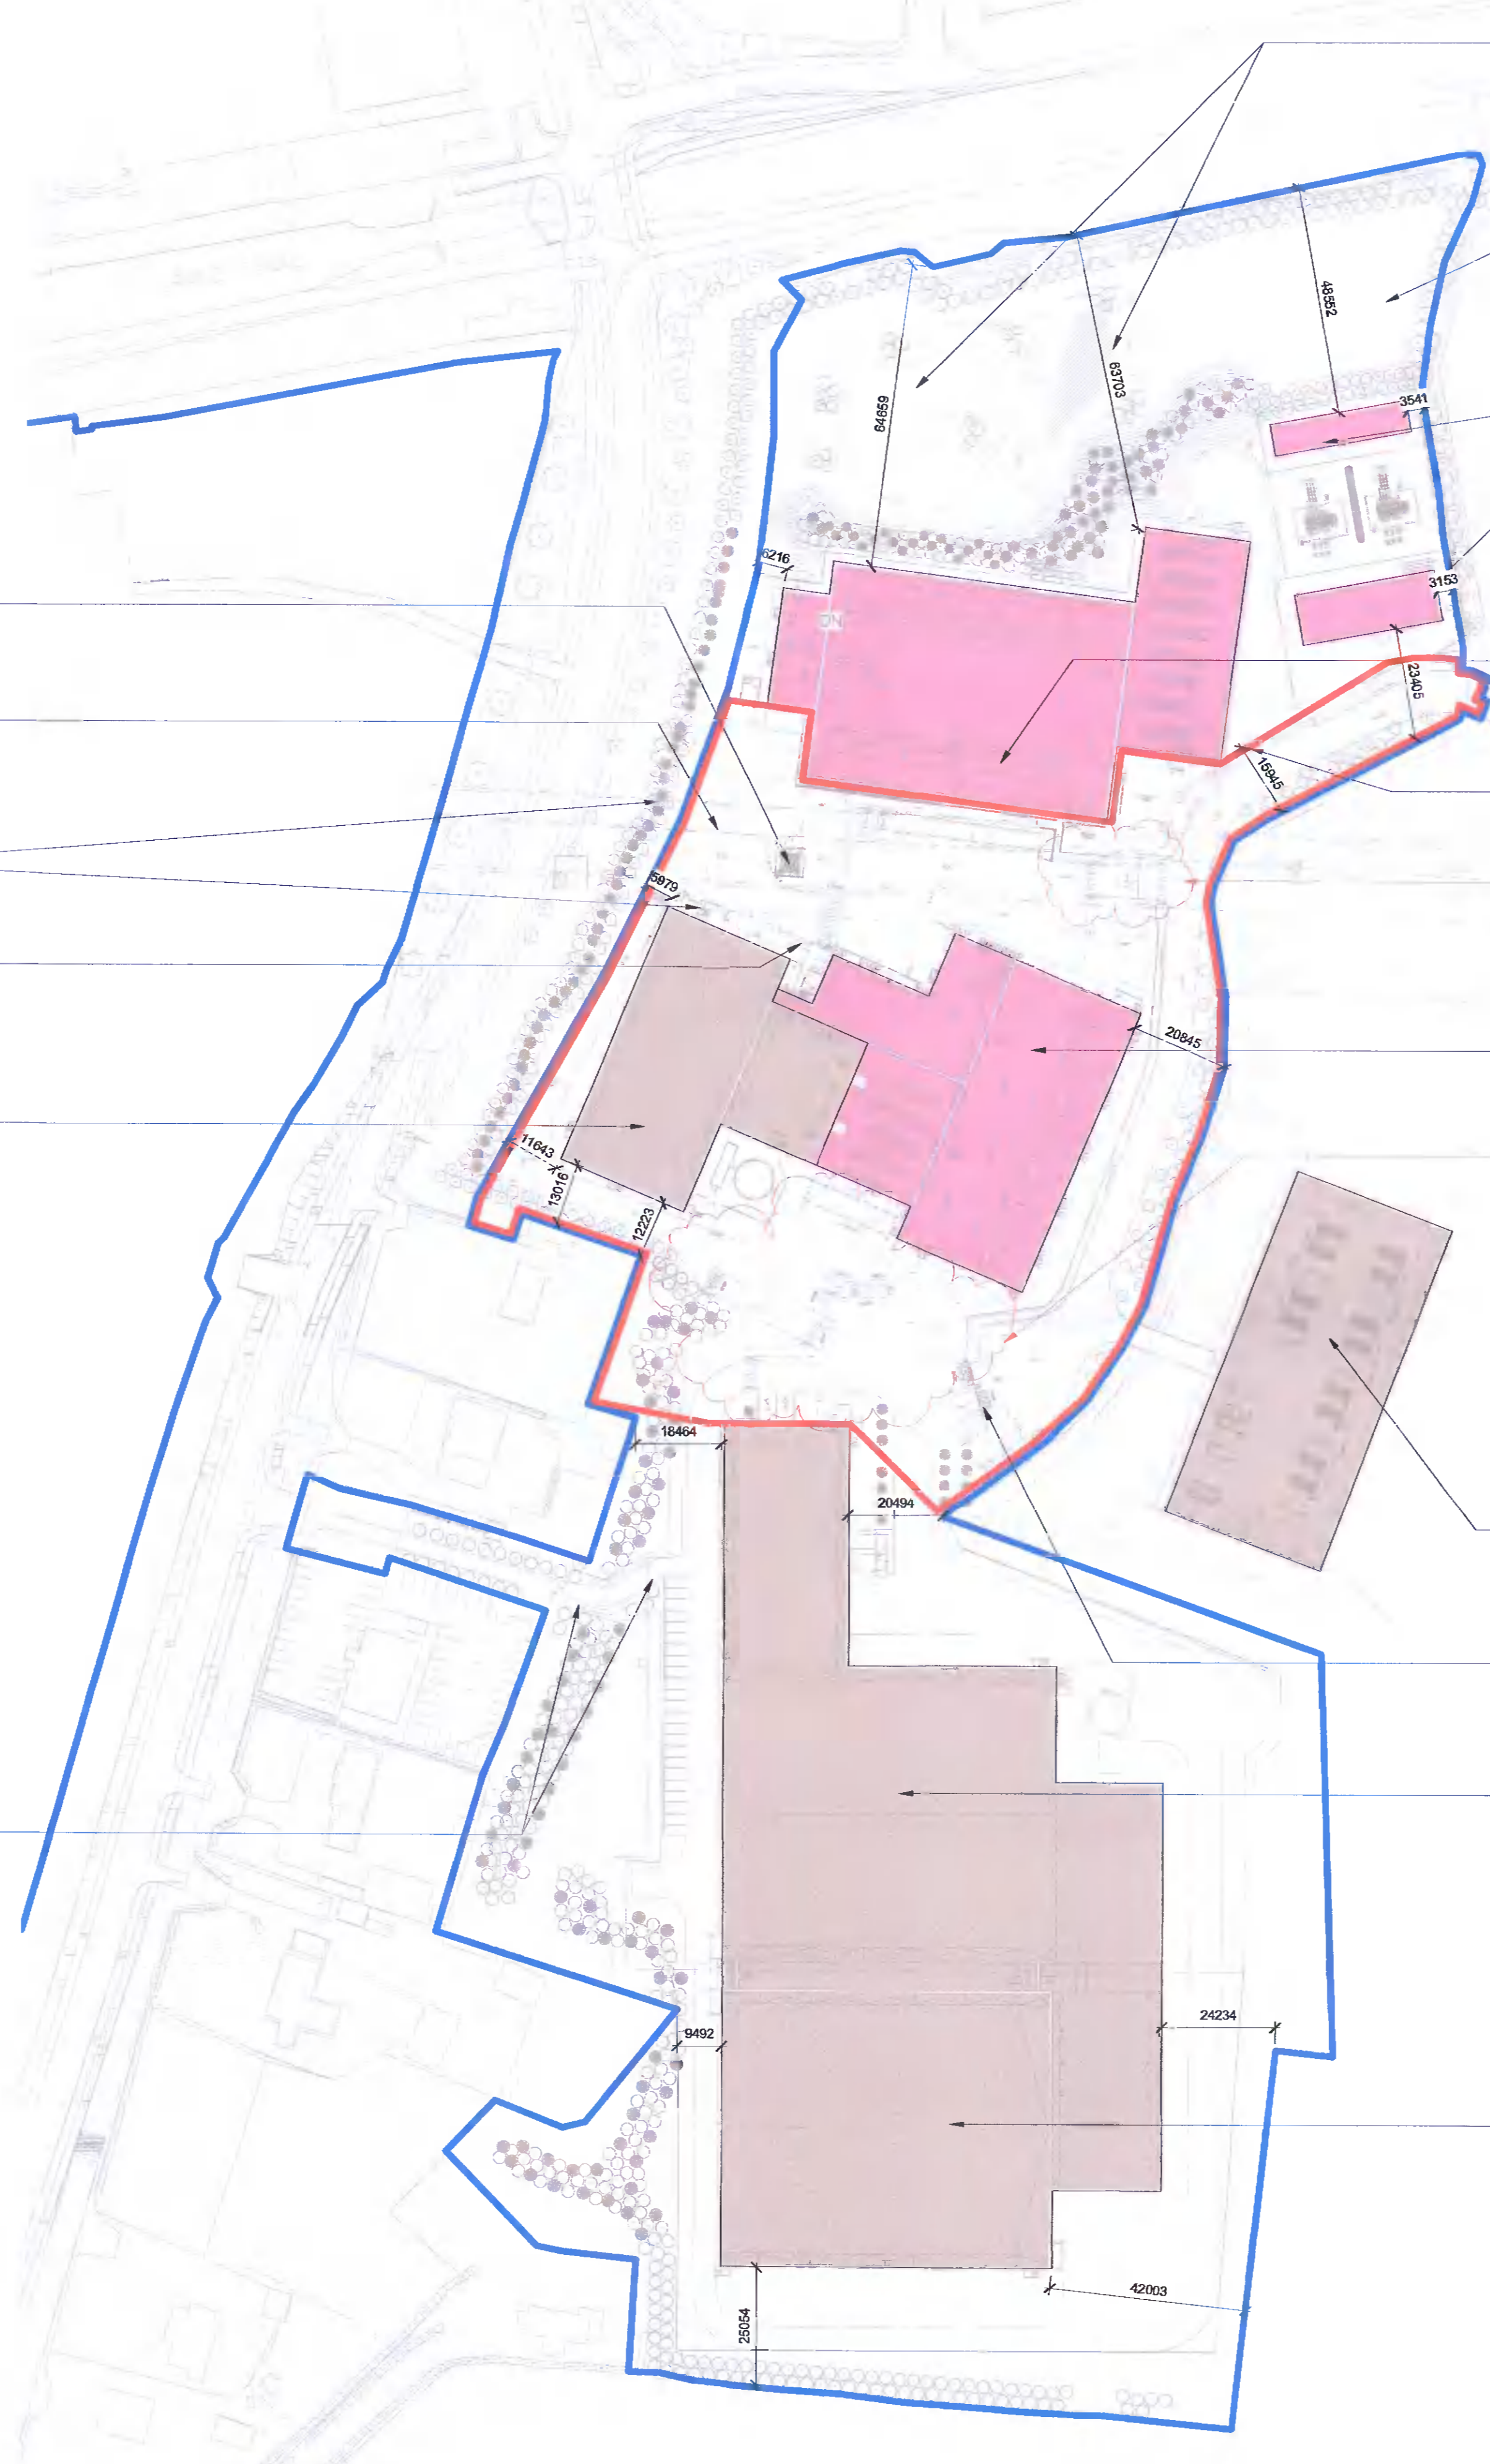

ATTENUATION POND

LOCATION OF 1000 YEAR FLOOD ZONE

LOCATION OF PERMITTED ESB SUBSTATION & TRX BUILDING SD18A/0298

LOCATION OF PERMITTED EDCDUB03 OFFICE AND DATA CENTRE SD18A/0298

AREA OUTLINED IN RED PERTAINS TO THIS APPLICATION

RETENTION CHANGES OUTLINED & AREA OF CHANGE HAS BEEN HIGHLIGHTED IN CLOUDED AREA:
 - EMERGENCY GATE RELOCATED EAST & PEDRESTRAIN GATE OMITTED.

LOCATION OF PERMITTED EDCDUB02-PH02 OFFICE AND DATA CENTRE SD18A/0298

RETENTION CHANGES OUTLINED & AREA OF CHANGE HAS BEEN HIGHLIGHTED IN CLOUDED AREA:
 - ENTRANCE / EXIT GATES GRANTED UNDER PLANNING REF: SD18A/0298 TO BE OMITTED
 - UTILIZING THE EXISTING ENTRANCE / EXIT GRANTED UNDER SD16A/0214
 - CARPARKING & ROAD NETWORK TO SOUTH OF THE DUB2.1&2.2 HAS BEEN REDESIGNED TO ACCOMODATE A 2WAY TRAFFIC SYSTEM
 - EXISTING BOUNDARY FENCE NORTH OF DUB1.1 HAS BEEN REMOVED
 - ANCILLARY INTERNAL LAYOUT CHANGES.

LOCATION OF PERMITTED TEMPORARY GAS GENERATOR COMPOUND SD19A/0042

EXISTING ENTRANCE / EXIT GATES GRANTED UNDER PLANNING REF: SD16A/0214 TO BE MAINTAINED.

LOCATION OF PERMITTED EDC01 PHASE 1 OFFICE AND DATA CENTRE SD16A/0214

LOCATION OF PERMITTED EDC01 PHASE 2 DATA CENTRE SD16A/0345

ALL DIMENSIONS TO BE CHECKED ON SITE
 NO DIMENSIONS TO BE SCALED FROM THIS DRAWING
 DRAWING IS TO BE READ IN CONJUNCTION WITH RELEVANT CONSULTANTS DRAWINGS



BCEI
 BURR COMPUTER ENVIRONMENTS, INC.

10400 Rodgers Road
 Houston, Texas 77070

Phone: 281-374-8644
 Fax: 281-374-8992

Henry J Lyons

Architecture + Interiors
 henryjlyons.com

+353 1 888 3333
 info@henryjlyons.com

51-54 Pearse Street
 Dublin D02 KA66

ethos
 ENGINEERING

Apex Business Centre,
 Blackthorn Rd, Sandycove,
 Sandycove, Co. Dublin
 Phone: (01) 293 2220

PINNACLE
 CONSULTING ENGINEERS

WOOLVERSTONE HOUSE, 61 BERNERS STREET
 LONDON, W1T 3NJ
 Tel: 0207 0433410

LEGEND

- EXTENT OF SITE TO WHICH THIS PLANNING APPLICATION APPLIES OUTLINED IN RED
- EXISTING BUILDINGS
- PERMITTED BUILDINGS (CURRENTLY UNDER CONSTRUCTION)
- SITE OWNERSHIP BOUNDARY

REV	DATE	DESCRIPTION	CHK	DRN
P2	16.05.2022	ISSUE FOR ADDITIONAL INFORMATION	JM	CDA
P1	03.11.2021	RETENTION APPLICATION	JM	JM

STATUS CODE DESCRIPTION
ISSUED FOR PLANNING RETENTION

CLIENT
EDGECONNEX

PROJECT
EDCDUB 2.2/03 - RETENTION PLANNING

DRAWING
PROPOSED MASTER PLAN LAYOUT

PROJECT NUMBER: 950786 DATE: 08/06/16

SCALE@ A1: As indicated DRAWN/CHECKED: LDY/JM

STATUS CODE: DRAWING NUMBER: EDC-HJL-12-XX-DR-A-P1.03 REVISION: P2