





Proposed Front Elevation @1:100




Proposed Rear Elevation @1:100

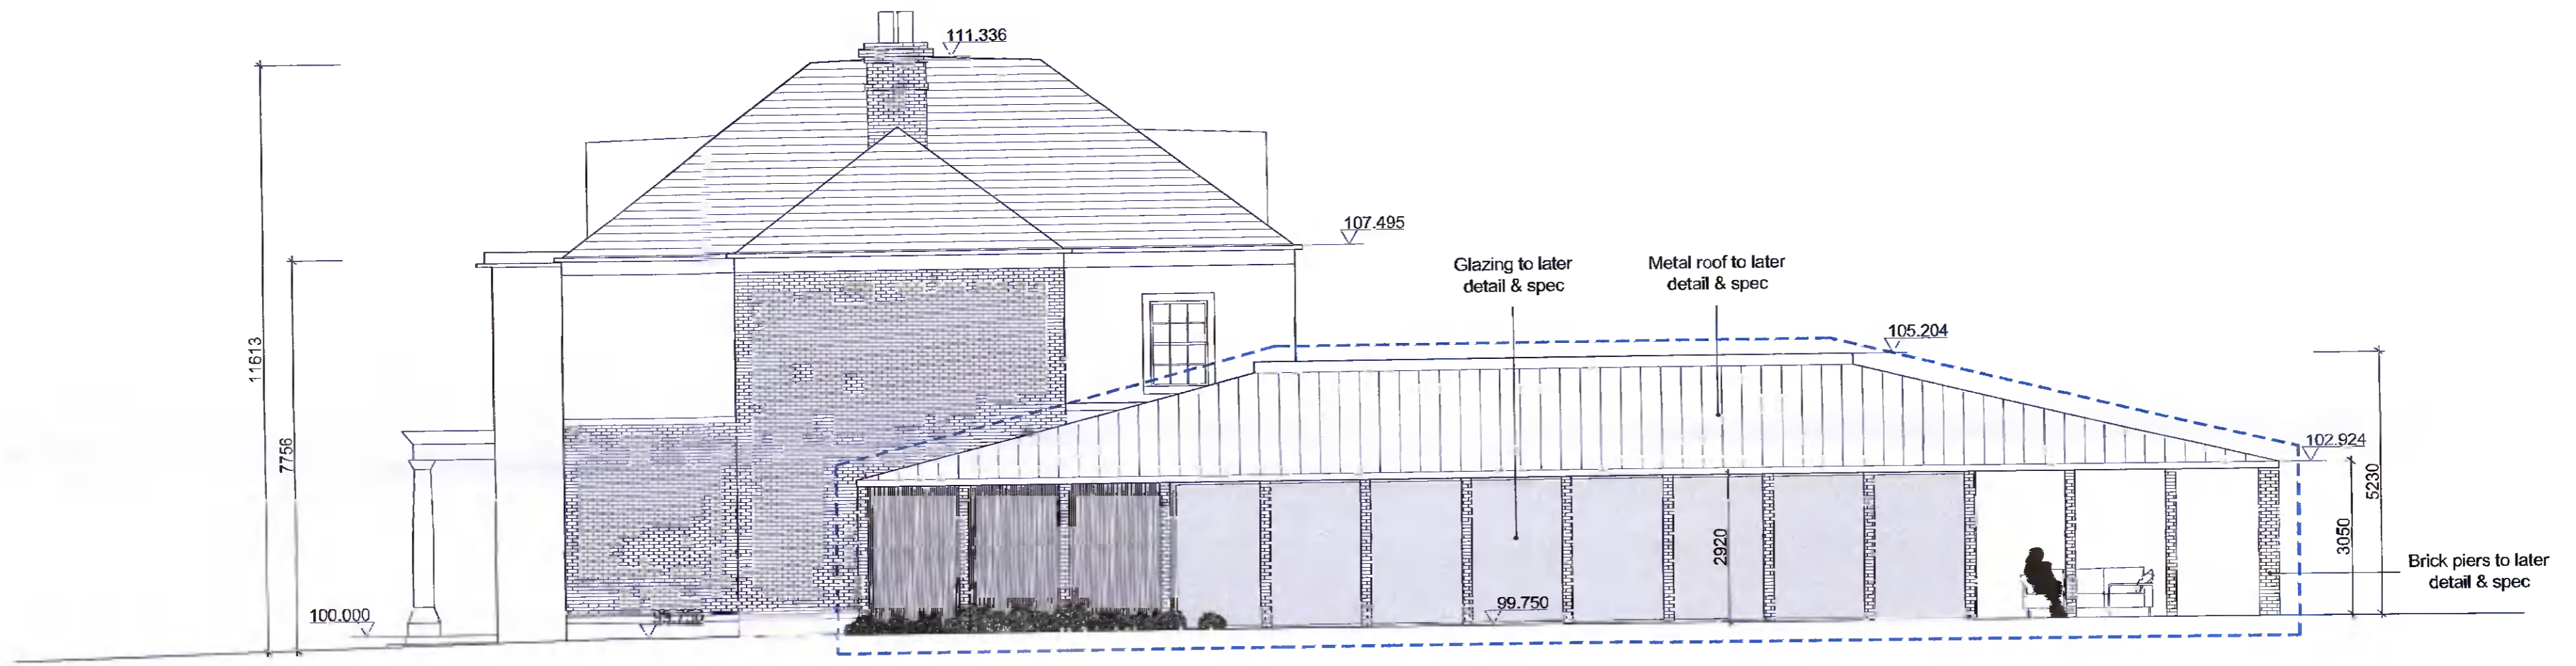


Proposed Side Elevation (North Facing) @1:100

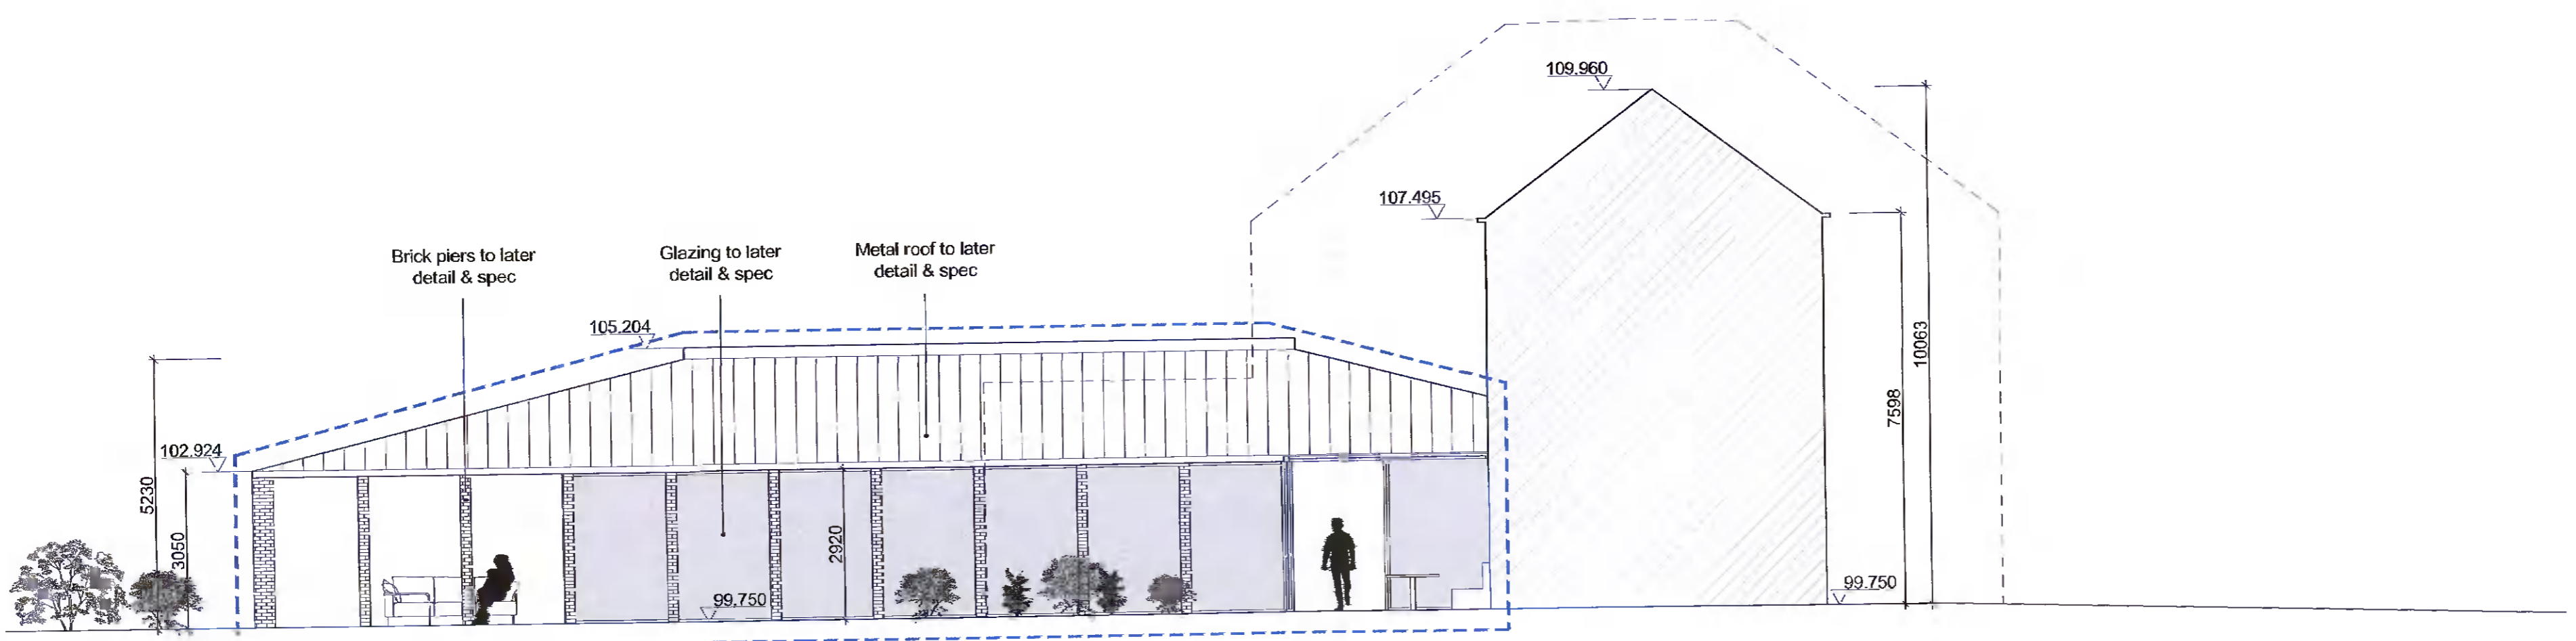

Proposed Side Elevation (South Facing) @1:100

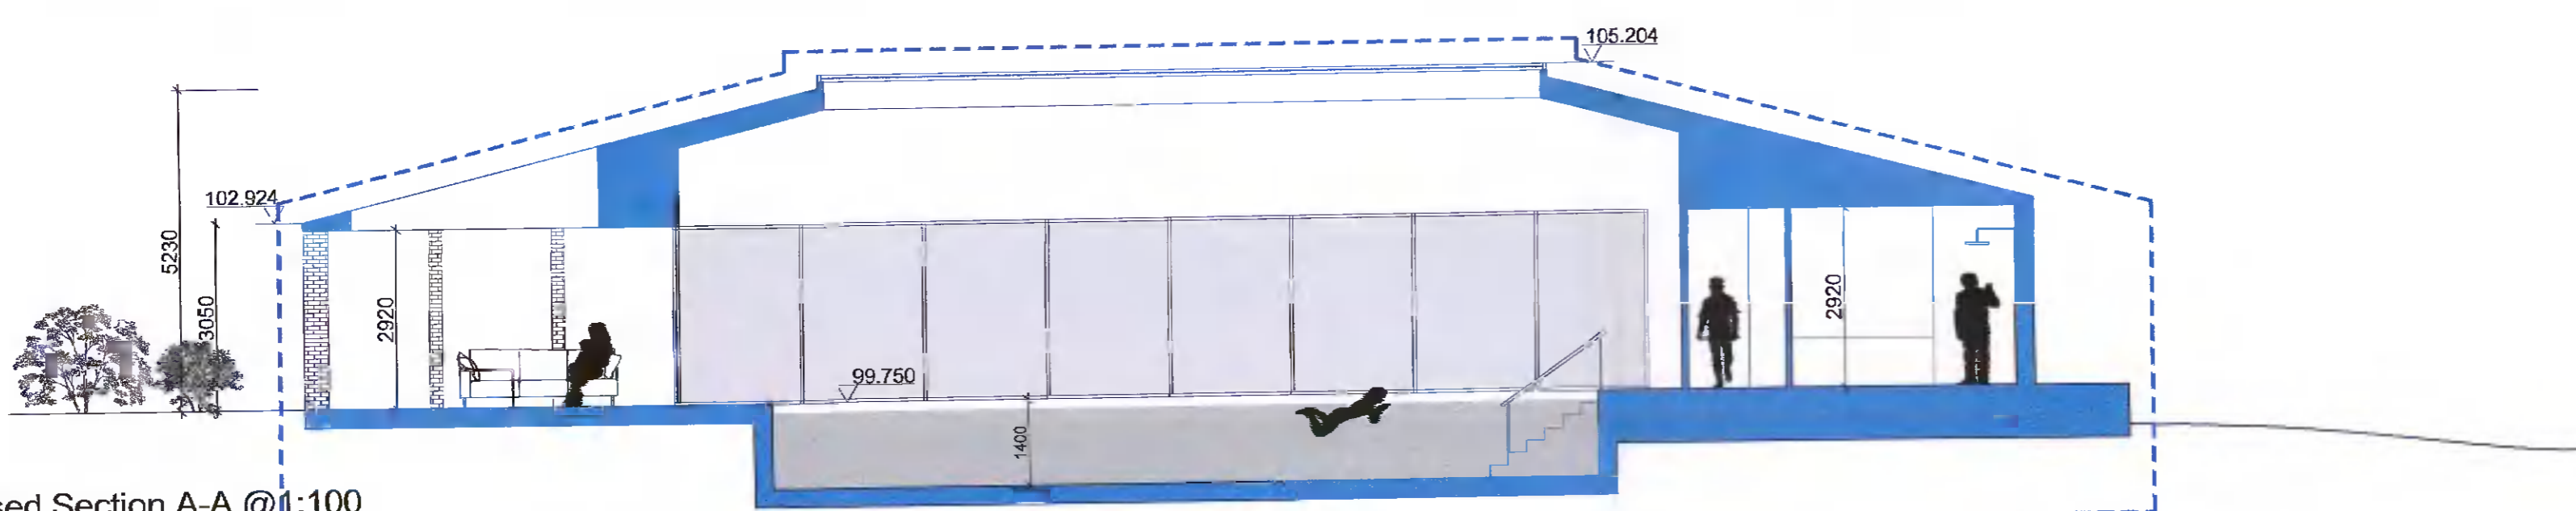

Proposed Section A-A @1:100

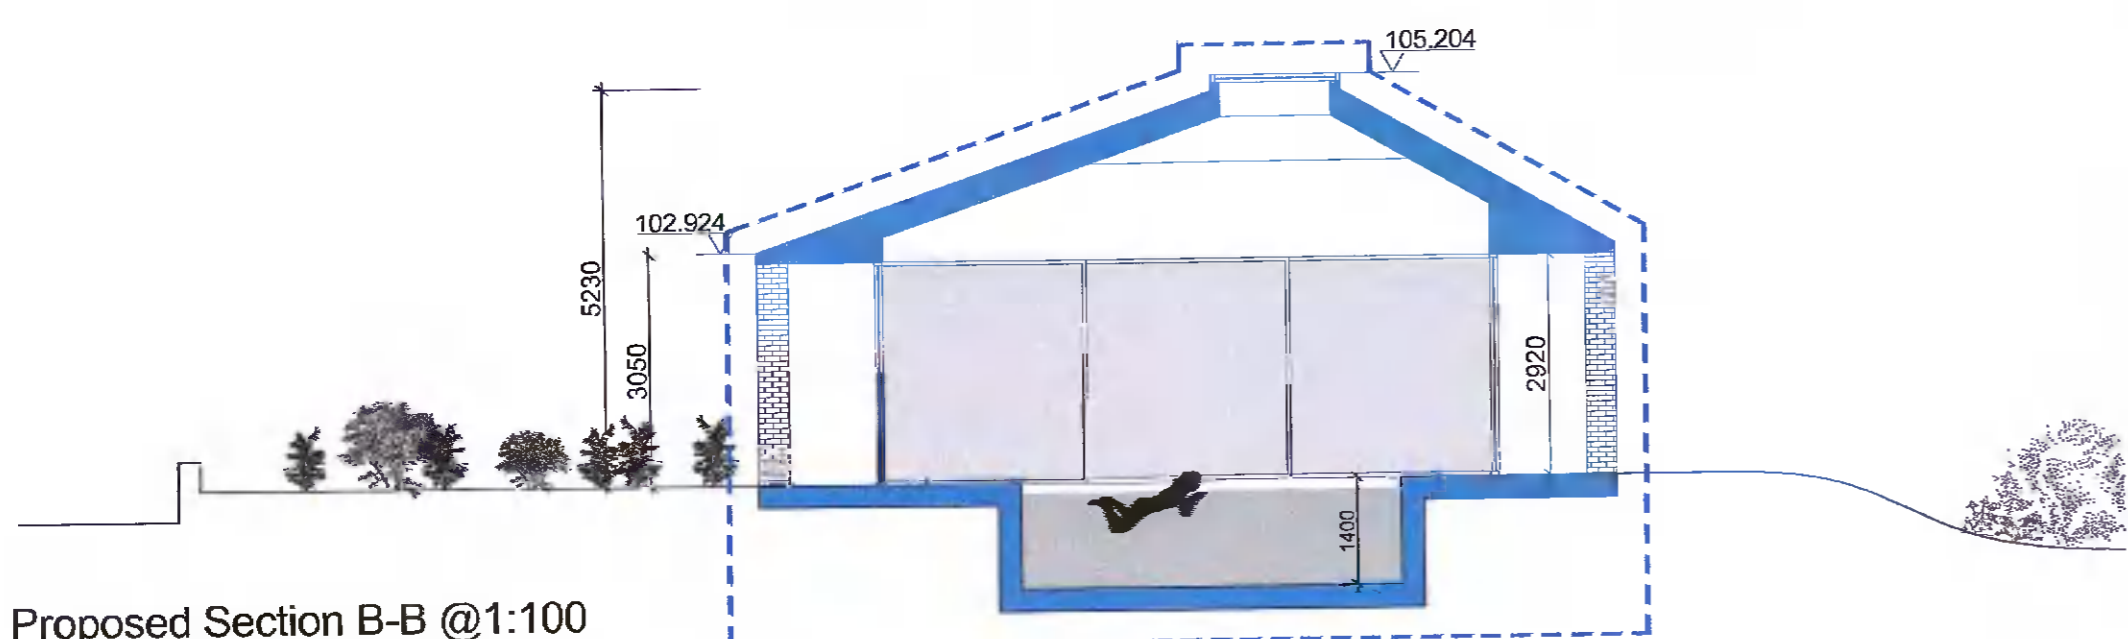

Proposed Section B-B @1:100

Blue Dashed Line Indicates
Proposed Extension/Pool Building

Rev.	Description	Drawn
<p>Clairwood, Whitechurch Road, Rathbarney, Dublin 18, D16 T1 36</p>		Tom Moran
<p>Proposed Elevations & Sections</p>		OC
<p>L63 PL004</p>		1:100 1/27/12/2012