







PROPOSED COURTYARD PLAN
SCALE 1:200


BLUE LINE INDICATED THE BOUNDARY OF BLUE ROOF AREA

LEGEND:
 RWP OUTLET
 - OUTLETS FOR RAIN WATER DOWN PIPE

GENERAL NOTES:
 1. THIS DRAWING IS TO BE READ IN CONJUNCTION WITH ALL RELEVANT ARCHITECTS & ENGINEERS DRAWINGS, SPECIFICATIONS, ETC..
 2. DO NOT SCALE, USE FIGURED DIMENSIONS ONLY (WHERE APPLICABLE)
 3. ANY DISCREPANCIES / DEVIATIONS ENCOUNTERED TO BE REPORTED TO THE ENGINEER IMMEDIATELY (IN WRITING).
 4. FOR ALL SETTING OUT DIMENSIONS REFER TO ARCHITECTS DRAWINGS.

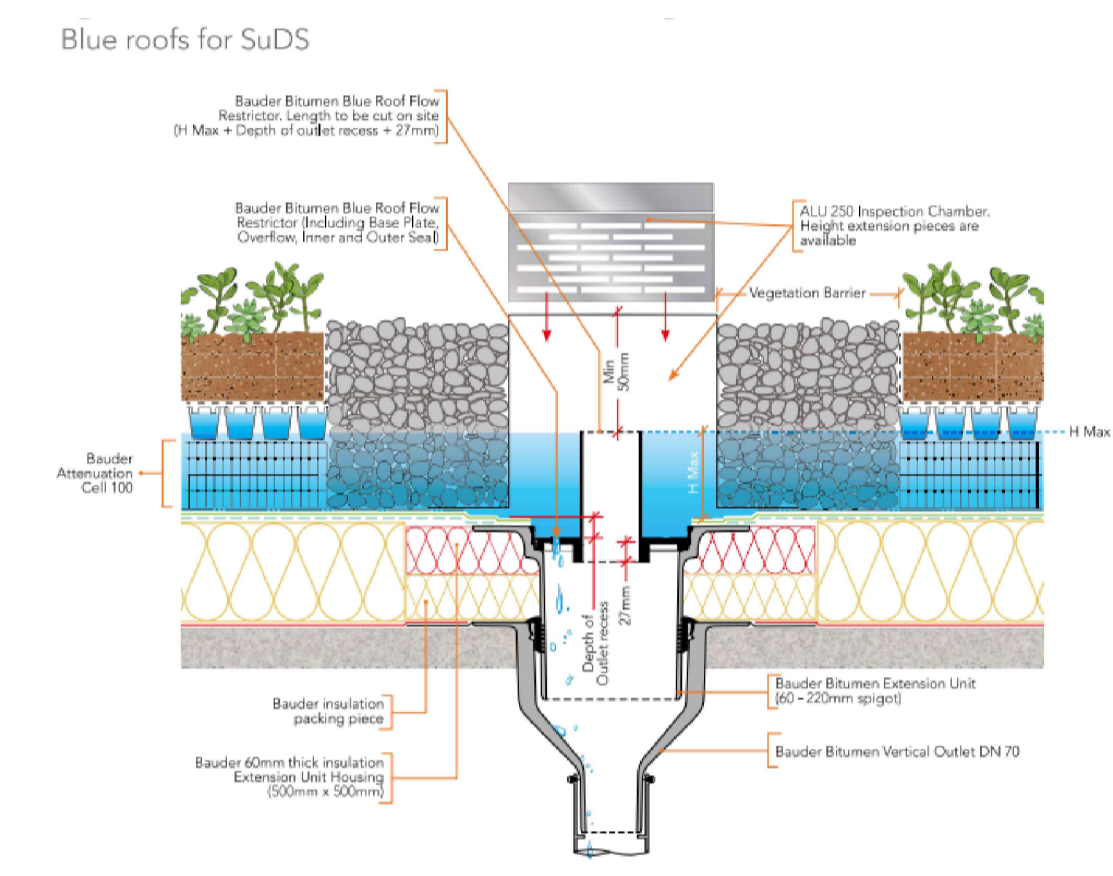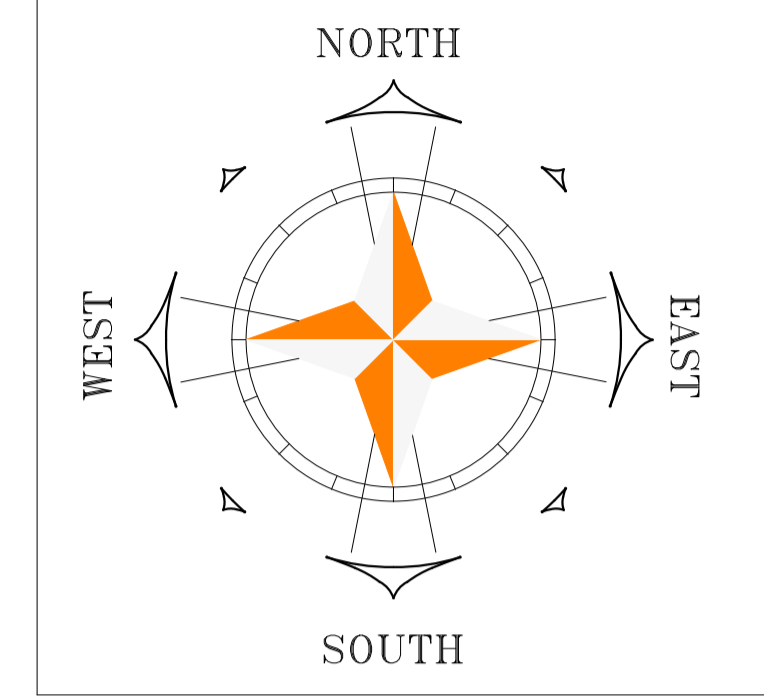

BLUE ROOF CONSTRUCTION - OUTLET
SCALE NTS

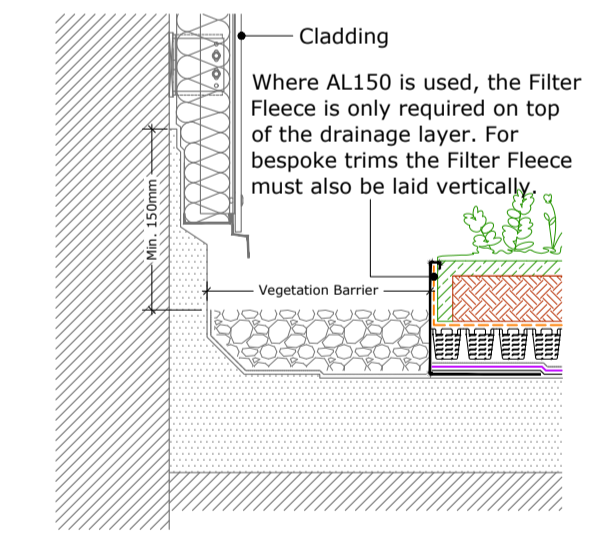

UPSTAND TO VERTICAL CLADDING
SCALE 1:10

NOTE:
ROOF OUTLETS RESTRICTED TO 0.2 L/sec

*** DO NOT SCALE USE FIGURED DIMENSIONS ONLY ***

P2	PF	LAYOUT REVISED	13-05-2022
P1	PF	LAYOUT REVISED	26-04-2022
REV:	BY:	AMENDMENTS:	DATE:

DRAWN BY:	PM	TECH. CHECK:	PM
SCALE:	1:200	SIZE:	A1
DATE:	08/01/2021	APPROVED:	AF
DRAWING STATUS: FOR PLANNING			

CLIENT: GEENHILLS LIVING
C/O BELVEDERE LIVING LTD
 JOB TITLE: BANCROFT VIEW SHD
 DRAWING TITLE: PROPOSED COURTYARD PLAN

JOB No:	DRAWING No:	REV:
20_4993	612	P2