


NOTE  
 ALL DIMENSIONS TO BE CHECKED ON SITE  
 NO DIMENSIONS TO BE SCALED FROM THIS DRAWING  
 THIS DRAWING IS TO BE READ IN CONJUNCTION WITH  
 RELEVANT CONSULTANTS DRAWINGS  
 NO PART OF THIS DOCUMENT MAY BE RE-PRODUCED OR  
 TRANSMITTED IN ANY FORM OR STORED IN ANY RETRIEVAL  
 SYSTEM OF ANY NATURE WITHOUT THE WRITTEN PERMISSION  
 OF THE LANDSCAPE ARCHITECT AS COPYRIGHT HOLDER EXCEPT  
 AS AGREED FOR USE ON THE PROJECT FOR WHICH THE  
 DOCUMENT WAS ORIGINALLY ISSUED.  
 FOR DRAWING INDEX, GENERAL NOTES, REFER TO  
 DWG L1-001

CLIENT:


ADAMSTOWN STATION AND BOULEVARD LTD.

ARCHITECTS:


**MDO ARCHITECTS**

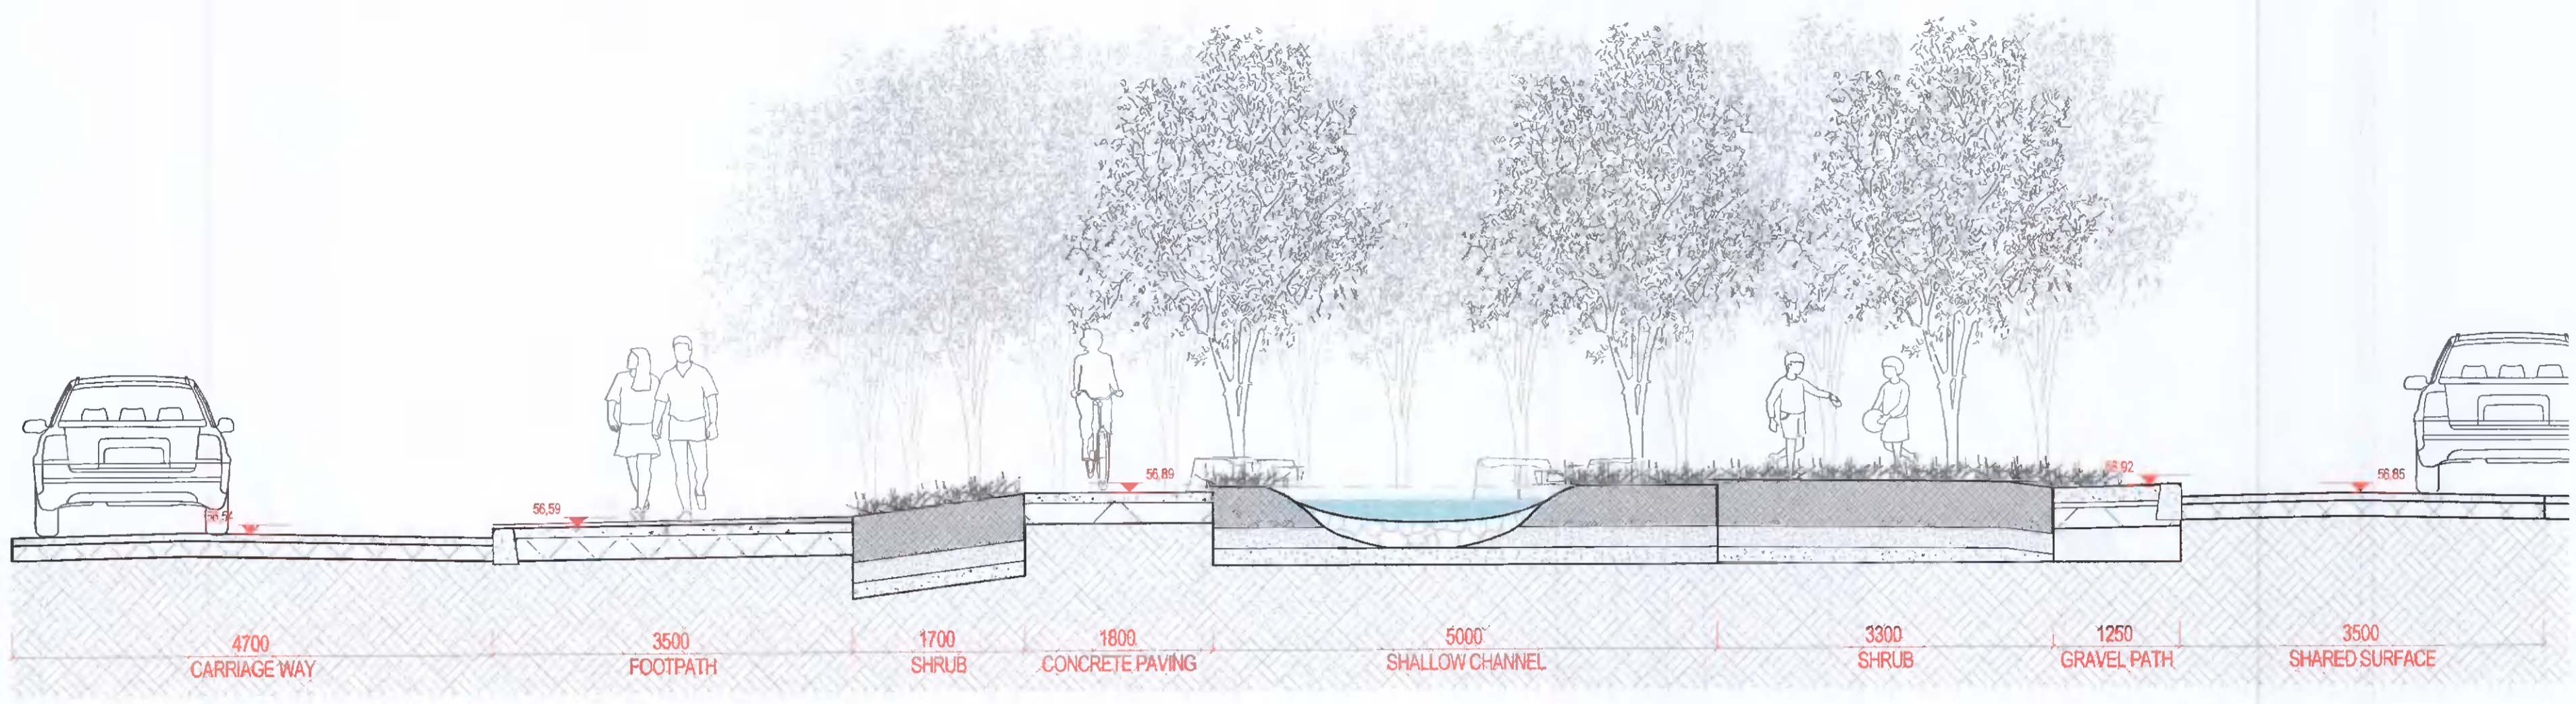

09 Section 09  
 1:50 @A1

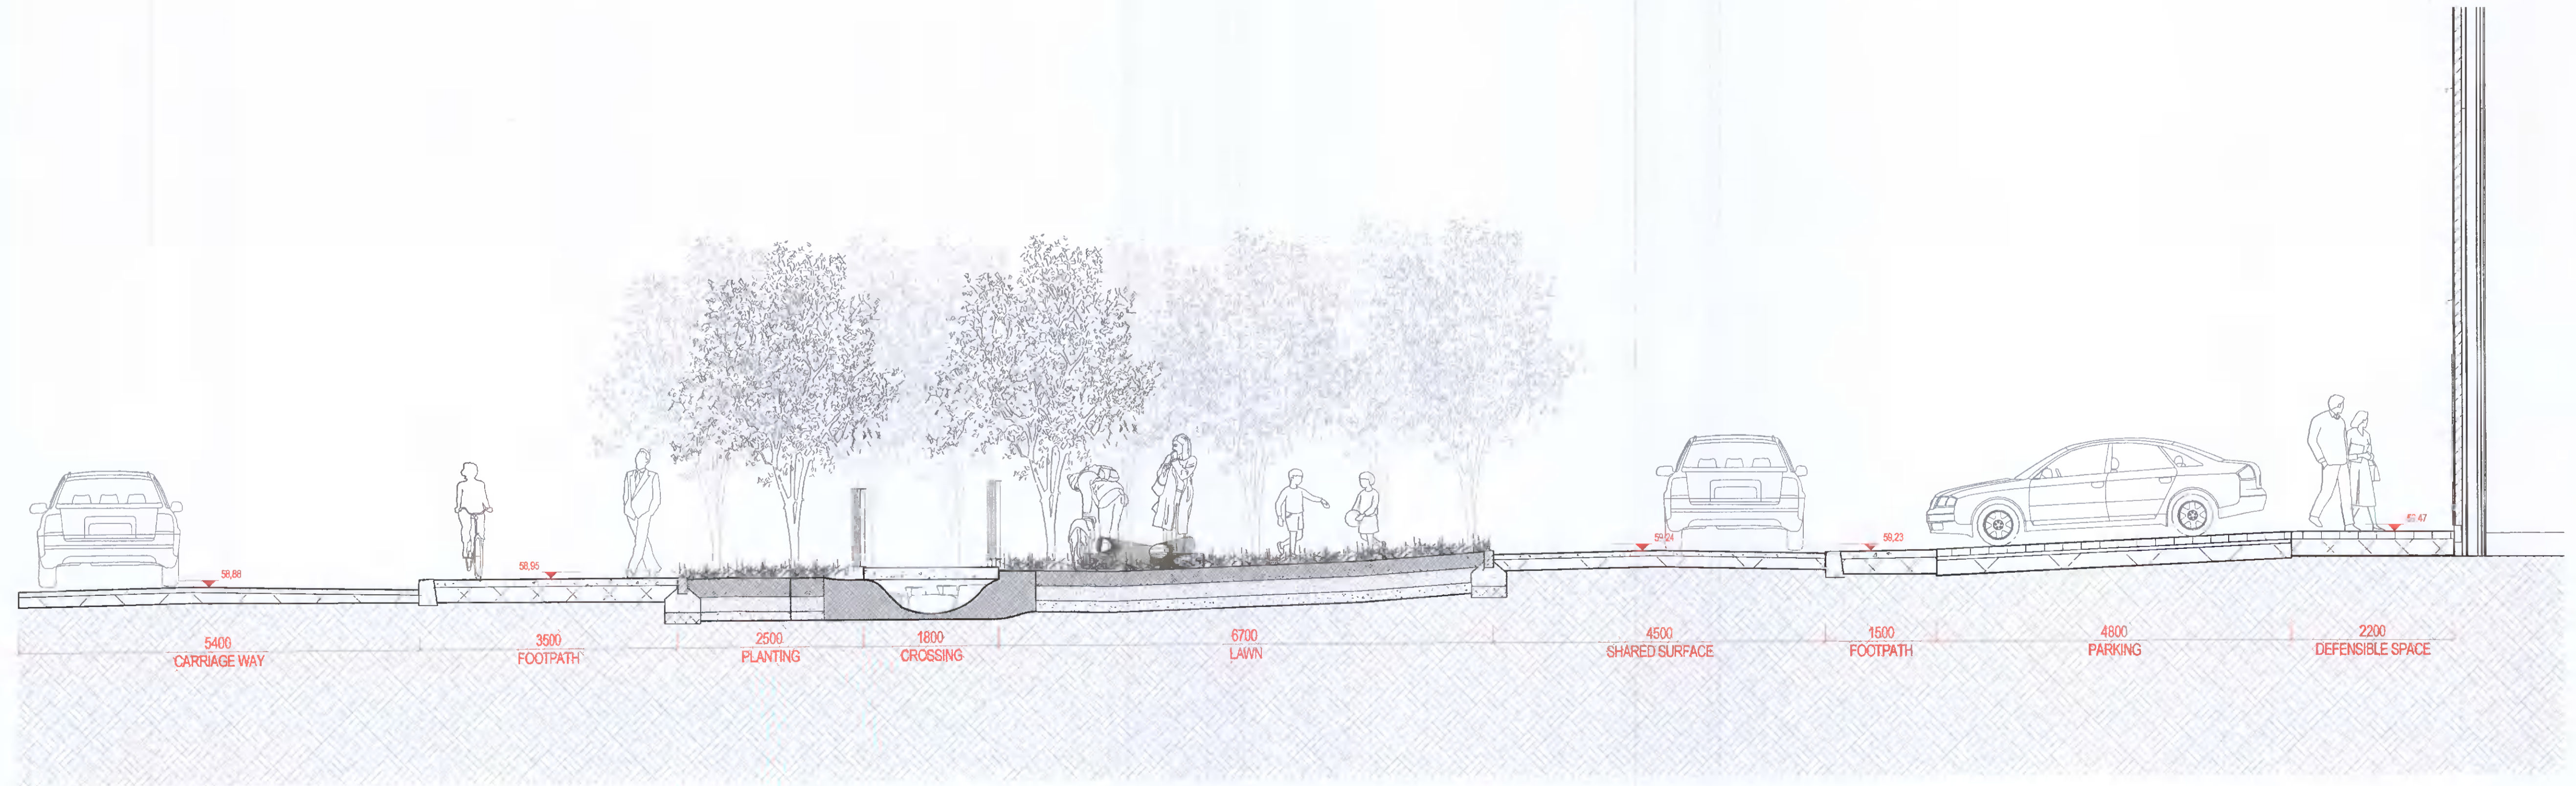

10 Section 10  
 1:50 @A1

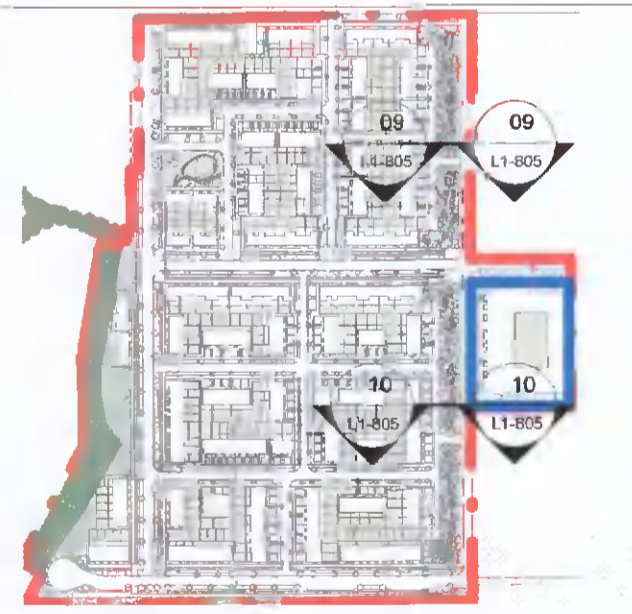

REVISIONS

Job No.	23A2A	Drawn By	KFR
Dwg No.	L1-805	Checked By	JM
Scale	As indicated @A1	Date	APRIL 2022

JOB DESCRIPTION

Site	ADAMSTOWN BOULEVARD
Project	ADAMSTOWN BOULEVARD PHASE 1
Title	SECTIONS 5 OF 6



**NMP**  
 Niall Montgomery + Partners

Architects 33 Rock Road, Willsinstown, Blackrock, Co. Dublin  
 Telephones: 2121 800 Fax 2121 007 E mail info@nmp.ie