

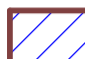
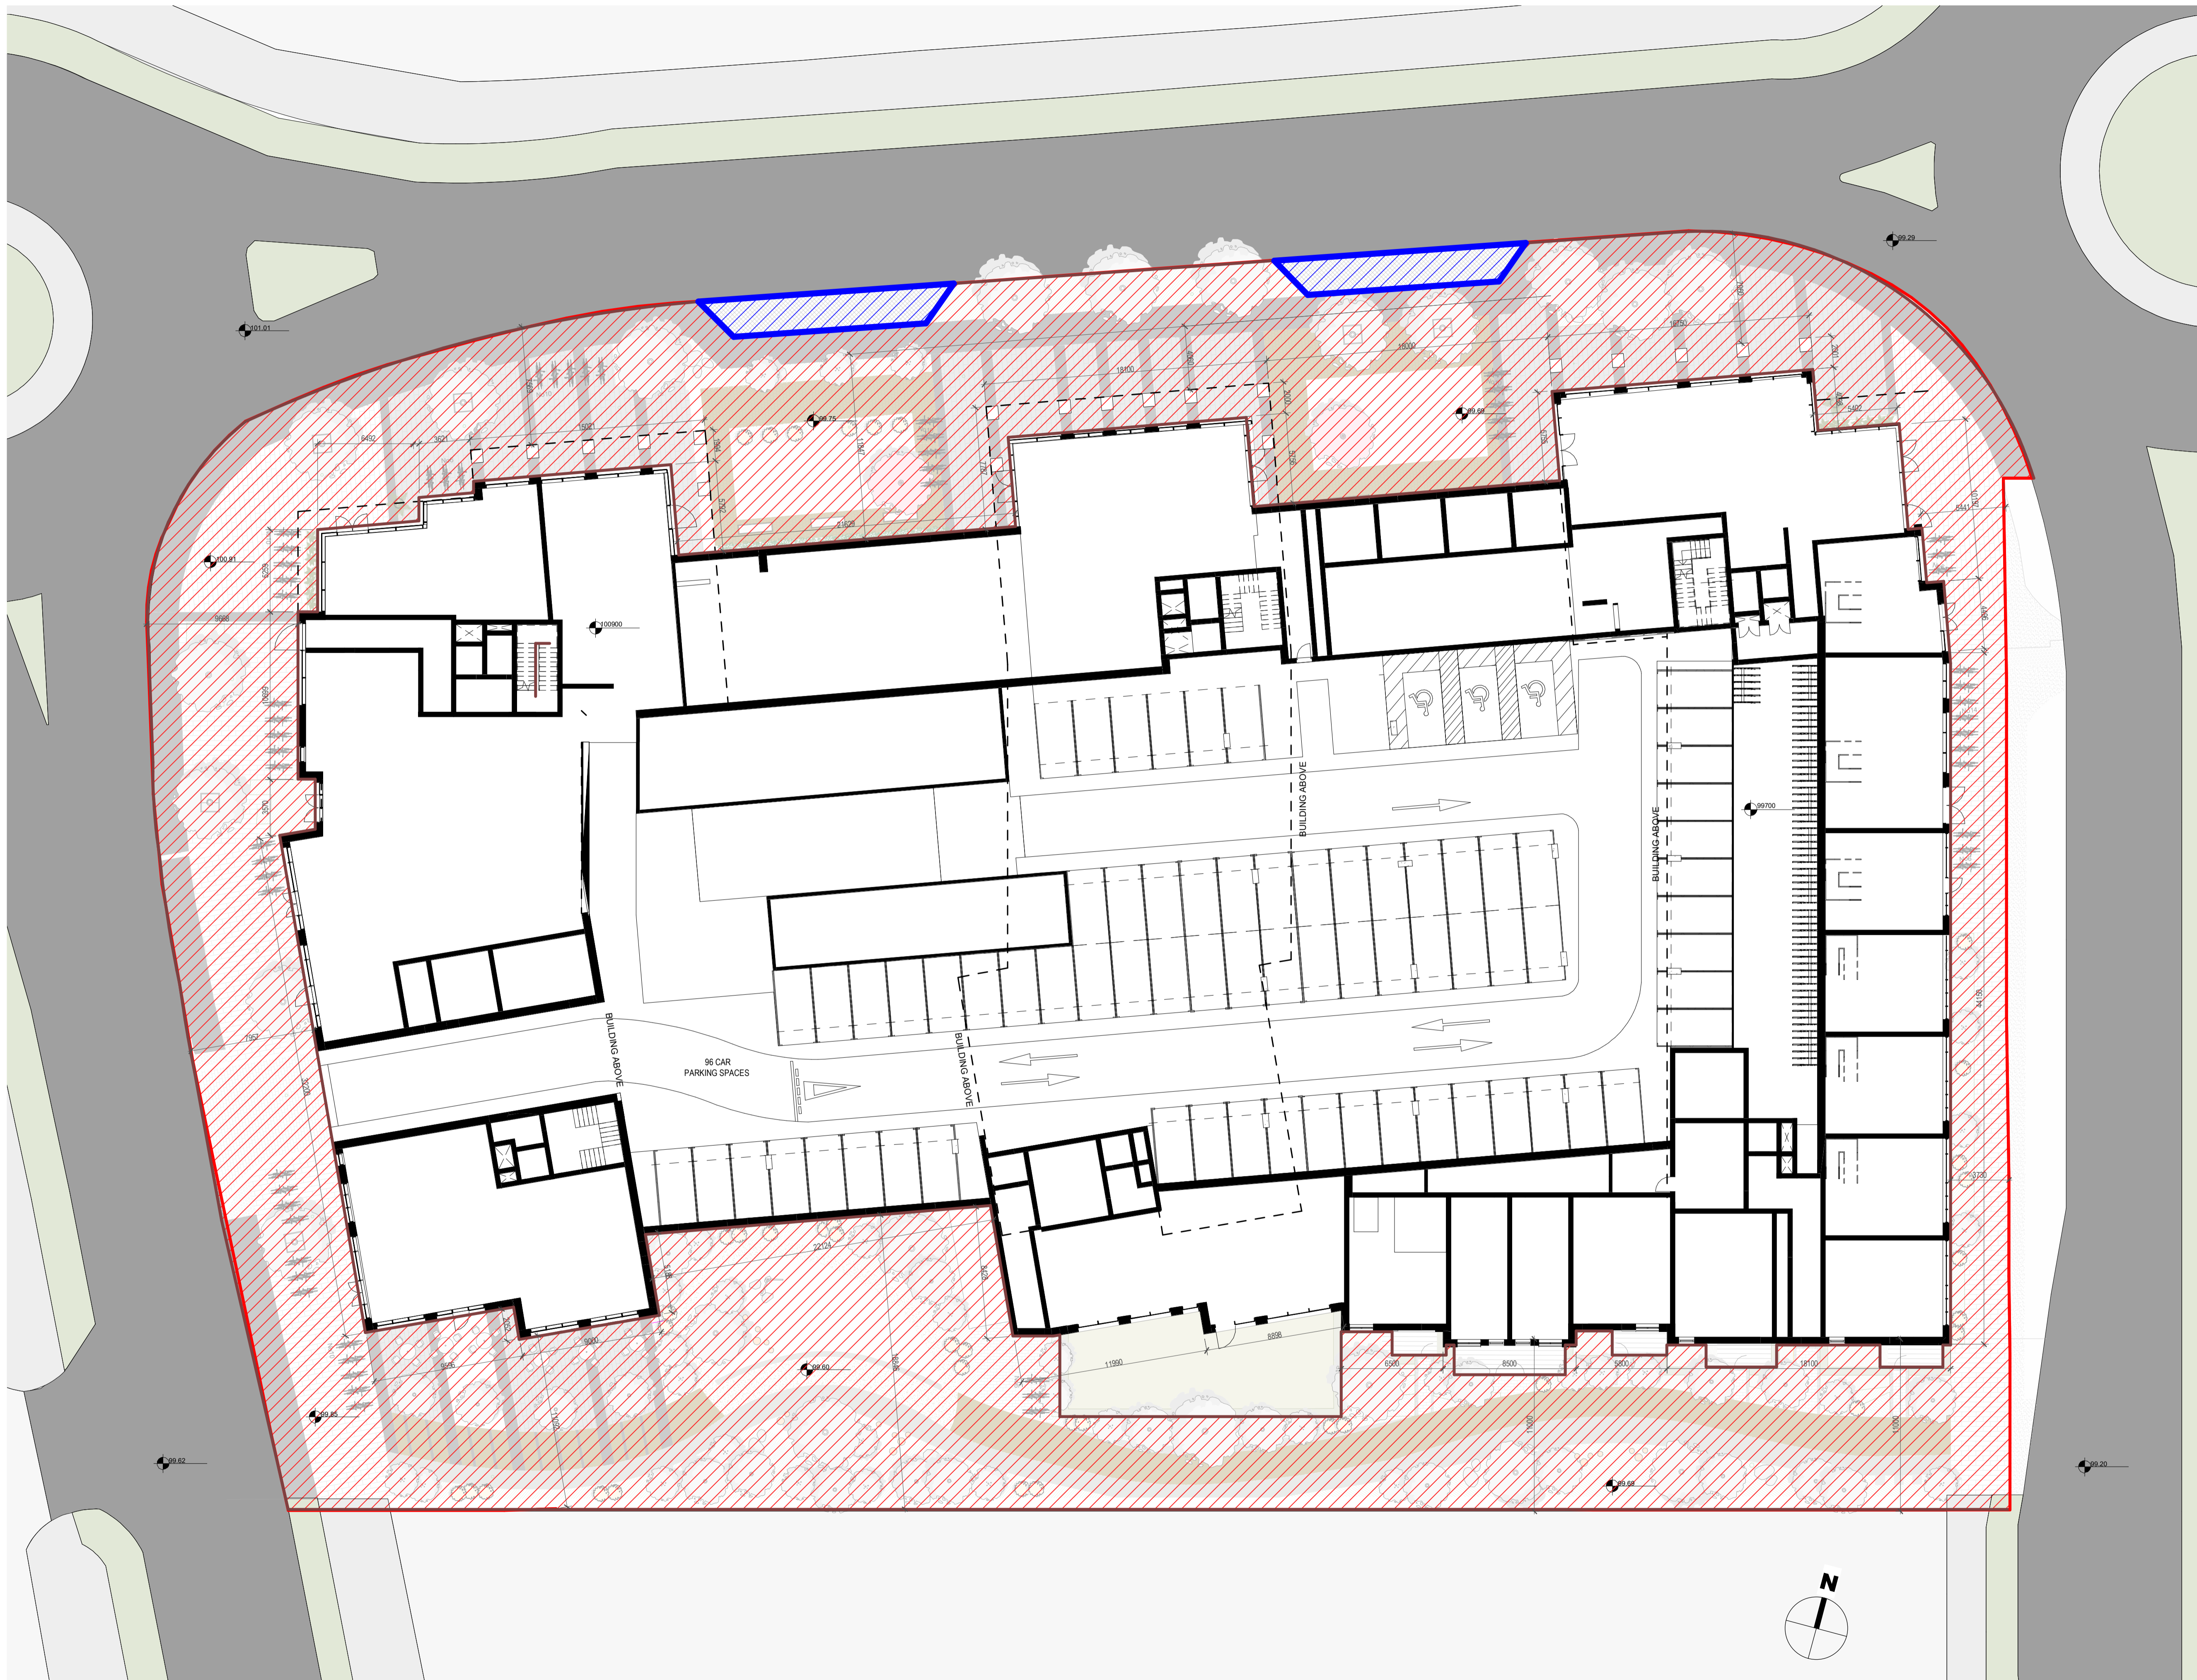


NOTES:

LEGEND	
	PLANNING APPLICATION BOUNDARY LINE
	AREA OF THE DEVELOPMENT TO BE TAKEN IN CHARGE BY SDCC
	AREA OF THE DEVELOPMENT TO BE MANAGE BY THE MANAGEMENT COMPANY



REV	DATE	SIGNED	NOTES
P01	12/05/2022	SOD	Issued for SHD Application

Project Stage

SHD Application

Client

Landmarque Property Group Ltd

Project

Belgard Rd, Tallaght

Drawing Title

TAKING IN CHARGE PLAN

Drawn	Checked	Scale @ A1	As indicated	Date
AB	SOD			01/08/21

Project No.	Drawing No.
19-150	0104

Drawing BIM Name:

PE19150-CWO-ZZ-00-DR-A-0104

CDE Area	Suitability Code	BIM Revision
		P01

**C+W O'BRIEN**  
ARCHITECTS

1 Sarsfield Quay, Arbour Hill, Dublin 7  
t: 01 518 0170 e: admin@cwoarchitects.ie  
Dublin | London | Warwick | Manchester  
www.cwoarchitects.ie