


Legend
— PLANNING APPLICATION BOUNDARY LINE

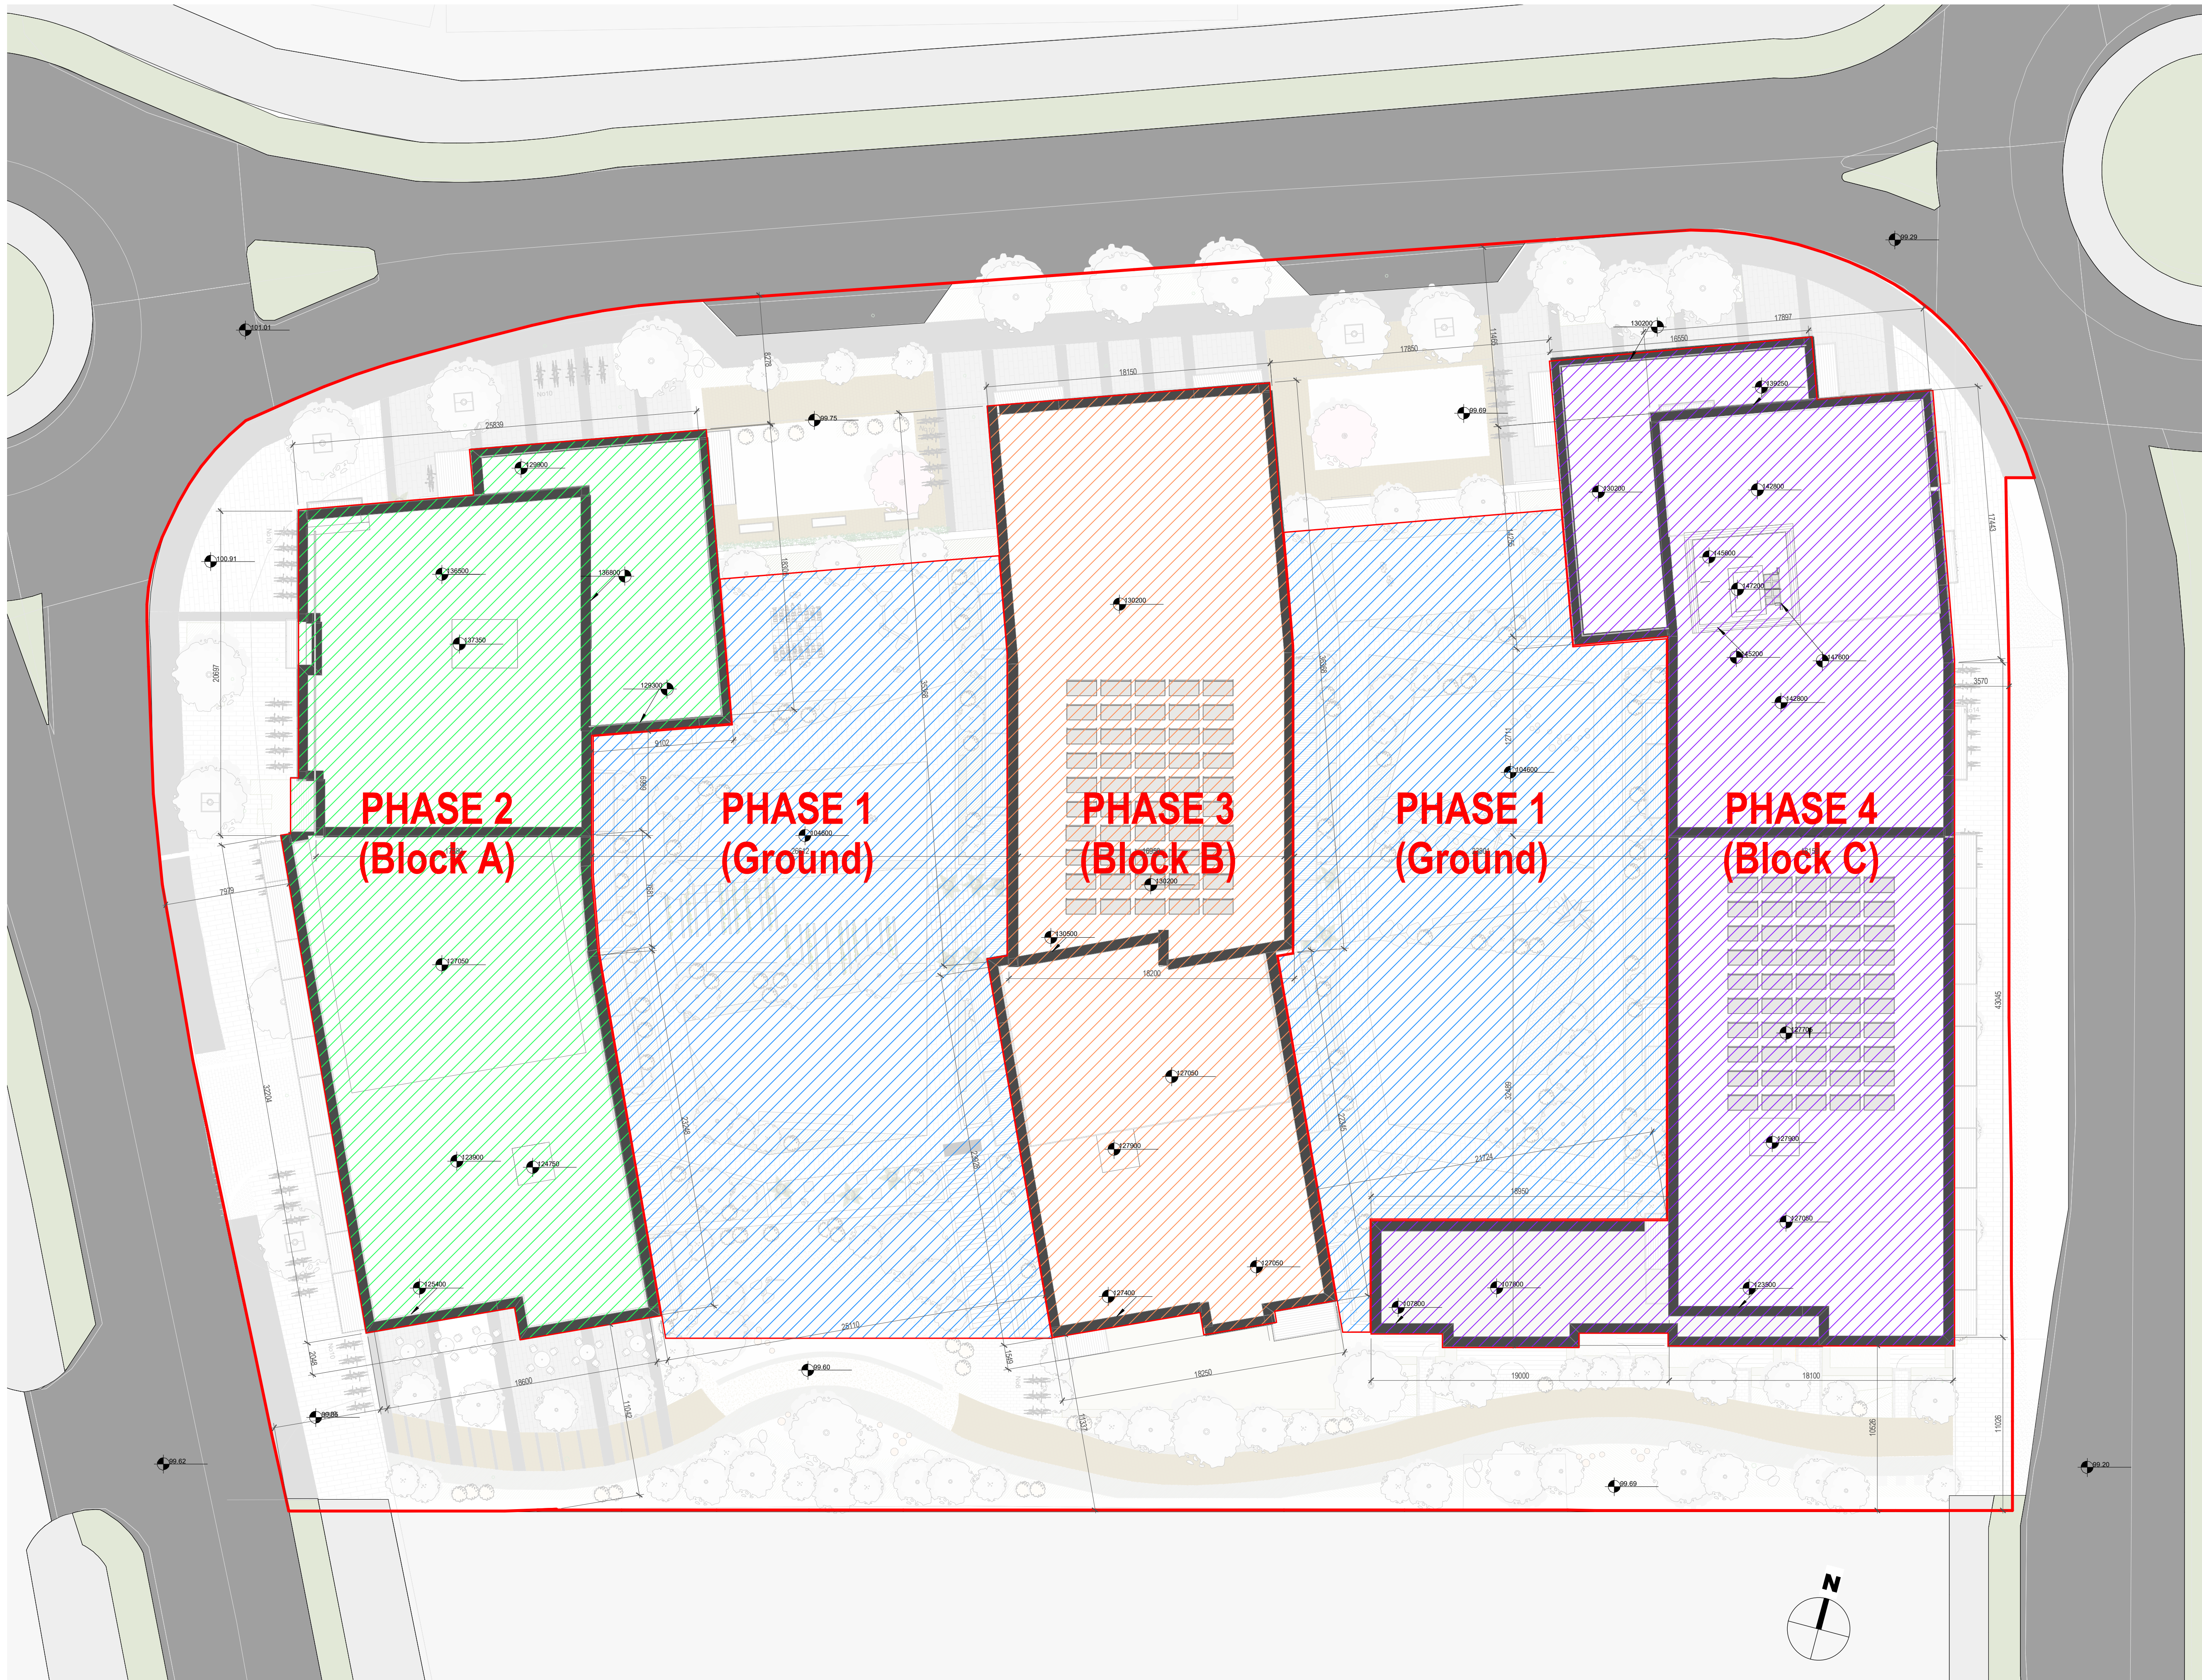

REV	DATE	SIGNED	NOTES
P01	12/05/2022	SOD	Issued for SHD Application

Project Stage

SHD Application

Client

Landmarque Property Group Ltd

Project

Belgard Rd, Tallaght

Drawing Title

PHASING PLAN

Drawn	Checked	Scale @ A1	As	Date
AB	SOD		indicated	01/08/21

Project No.	Drawing No.
19-150	0107

Drawing BIM Name:

PE19150-CWO-ZZ-13-DR-A-0107

CDE Area	Suitability Code	BIM Revision
		P01



1 Sarsfield Quay, Arbour Hill, Dublin 7
 t: 01 518 0170 e: admin@cwoarchitects.ie
 Dublin | London | Warwick | Manchester
 www.cwoarchitects.ie