


T : 0203 1760 130 E : info@cameoandpartners.com

P04	Issued for Planning	HvK	05.05.202
P03	Issued for Planning	HvK	04.05.202
P02	Issued for Planning	HvK	03.05.202
P01	Issued for Planning	HvK	21.04.202
rev	details	by	date

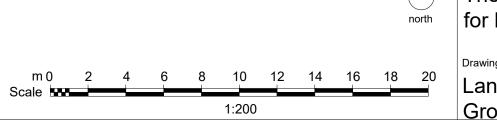

	 It must not Do not scal 	R ng is the property of Cameo & Partners Ltd. be copied or reproduced without written consent. le from this drawing. limensions on site before setting out.
	KEY	PROPOSED HARD LANDSCAPE
		Site Boundary
		Paving Type 1.: Large Unit Natural Stone/ Smooth Ground Concrete Paving Size/Colour: (WxLxH) TBC/mid grey Supplier: TBC
	PT2	Paving Type 2.: Small Unit Natural Stone/ Smooth Ground Concrete Paving Size/Colour: (WxLxH) TBC/mid grey Supplier: TBC
		Paving Type 3.: Large Unit Natural Stone/ Smooth Ground Concrete Paving Size/Colour: (WxLxH) TBC mm/light grey Supplier: TBC
	PT4	Paving Type 4.: Natural Stone Setts Size/Colour: buff Supplier: TBC
	PT5	Paving Type 5.: Product: Wet Pour Safety Surface Supplier: TBC Colour: Buff/Golden brown
	PT6	Paving Type 6.: Private Terrace Paving Size/Colour: (WxLxH) TBC/light grey Supplier: TBC
	PT7	Paving Type 7.: Hazard Warning Paving - Natural Stone/Concrete Size/Colour: (WxLxH) 400 x 400 x 50mm/light grey Supplier: TBC
		Paving Type 8.: Tactile Blister Paving Size/Colour: (400x400x50mm) TBCSupplier: TBC
A MANAGE AND	PT9	Paving Type 9.: Resin Bound Gravel Size/Colour: buff Supplier: TBC
And the second s	ST1	Step Type 1. Natural Stone/ Concrete Steps, 150mm High Riser Riser: 800x150x50mm (LxHxW), Going: 800x50x300mm (LxHxW) Colour: Natural. Finish: Sand blasted. Stack bond. Supplier: TBC
	ET2	Edge Type 2.: Metal Edging
РТЗ	FT1	Cycle Stand: Stainless Steel Sheffield
mastering	FT2	Stone/Cast Concrete Bench
	FTS	Stone/Cast Concrete Seat
	FT4	Tree Grill
	FT5	Play equipments Supplier and equipment: Varies
	0 0 0	Proposed Large Semi-Mature Tree Size/Colour: 35-40cm girth, RB, 2m clear stem. Product: Refer to Planting Schedule Supplier: Van den Berk or Similar Approved
	Contraction of the second	Proposed Semi-Mature Tree Size/Colour: 25-30cm girth, RB. Product: Refer to Planting Schedule Supplier: Van den Berk or Similar Approved
A CONTRACTOR OF A CONTRACTOR O	to a set	Proposed Semi-Mature Multi-stem Tree Product: Refer to Planting Schedule Supplier: Van den Berk or Similar Approved
	(Constanting of the second se	Proposed Shrub Specimen Product: Refer to Planting Schedule Supplier: Van den Berk or Similar Approved
		Proposed Hedge Product: Refer to Planting Schedule Supplier: TBC or Similar Approved Size/Colour: 100-150cm high, branched, dsr, no. per lin.m.
	250m2	Proposed Shrub & Herbaceous Planting Product: Refer to Planting Schedule Supplier: TBC or Similar Approved
C 99.20	G2	Proposed Reinforced Grass Product: TBC Supplier: TBC
		Proposed Climbers/ Green Wall Planting Product: Refer to Planting Schedule Supplier: TBC or Similar Approved
	Rai	Proposed Rain Garden Planting Product: Refer to Planting Schedule Supplier: TBC or Similar Approved
	()	Existing Tree - retained
		Existing Tree - removed
		Existing Concrete Paving: retained outside site boundary
	Scale	Date Checked By Drawn By
		03.02.2021 HvK SB

The Arboury, Belgard Road, Tallaght, for Landmarque Property Group Ltd

Landscape General Arrangement Plan Ground Floor

Scale	Date	Checked By	Drawn By					
1:200@A1	03.02.2021	HvK	SB					
Drawing No.	Revision							
C0118 L 00	P04							
Purpose of Issue.								
PLANNING D = design information / P = planning / T = tender / C = construction / B = as built								
Drawing sheet size - A1 © Cameo & Partners								