


NOTES:  
 THIS DRAWING IN WHOLE OR IN PART SHALL NOT BE COPIED WITHOUT THE PRIOR PERMISSION OF McARDLE DOYLE LTD.  
 ALL WORKS TO COMPLY WITH THE CURRENT BUILDING REGULATIONS.  
 DO NOT SCALE.  
 ORDNANCE SURVEY IRELAND LICENCE No. AR 0165722  
 © ORDNANCE SURVEY IRELAND / GOVERNMENT OF IRELAND

**LEGEND**

- PROPOSED SITE BOUNDARY (SITE AREA 2439m<sup>2</sup>)
- ▨ EXISTING RIGHT OF WAY
- DENOTES UNIT TO BE RETAINED

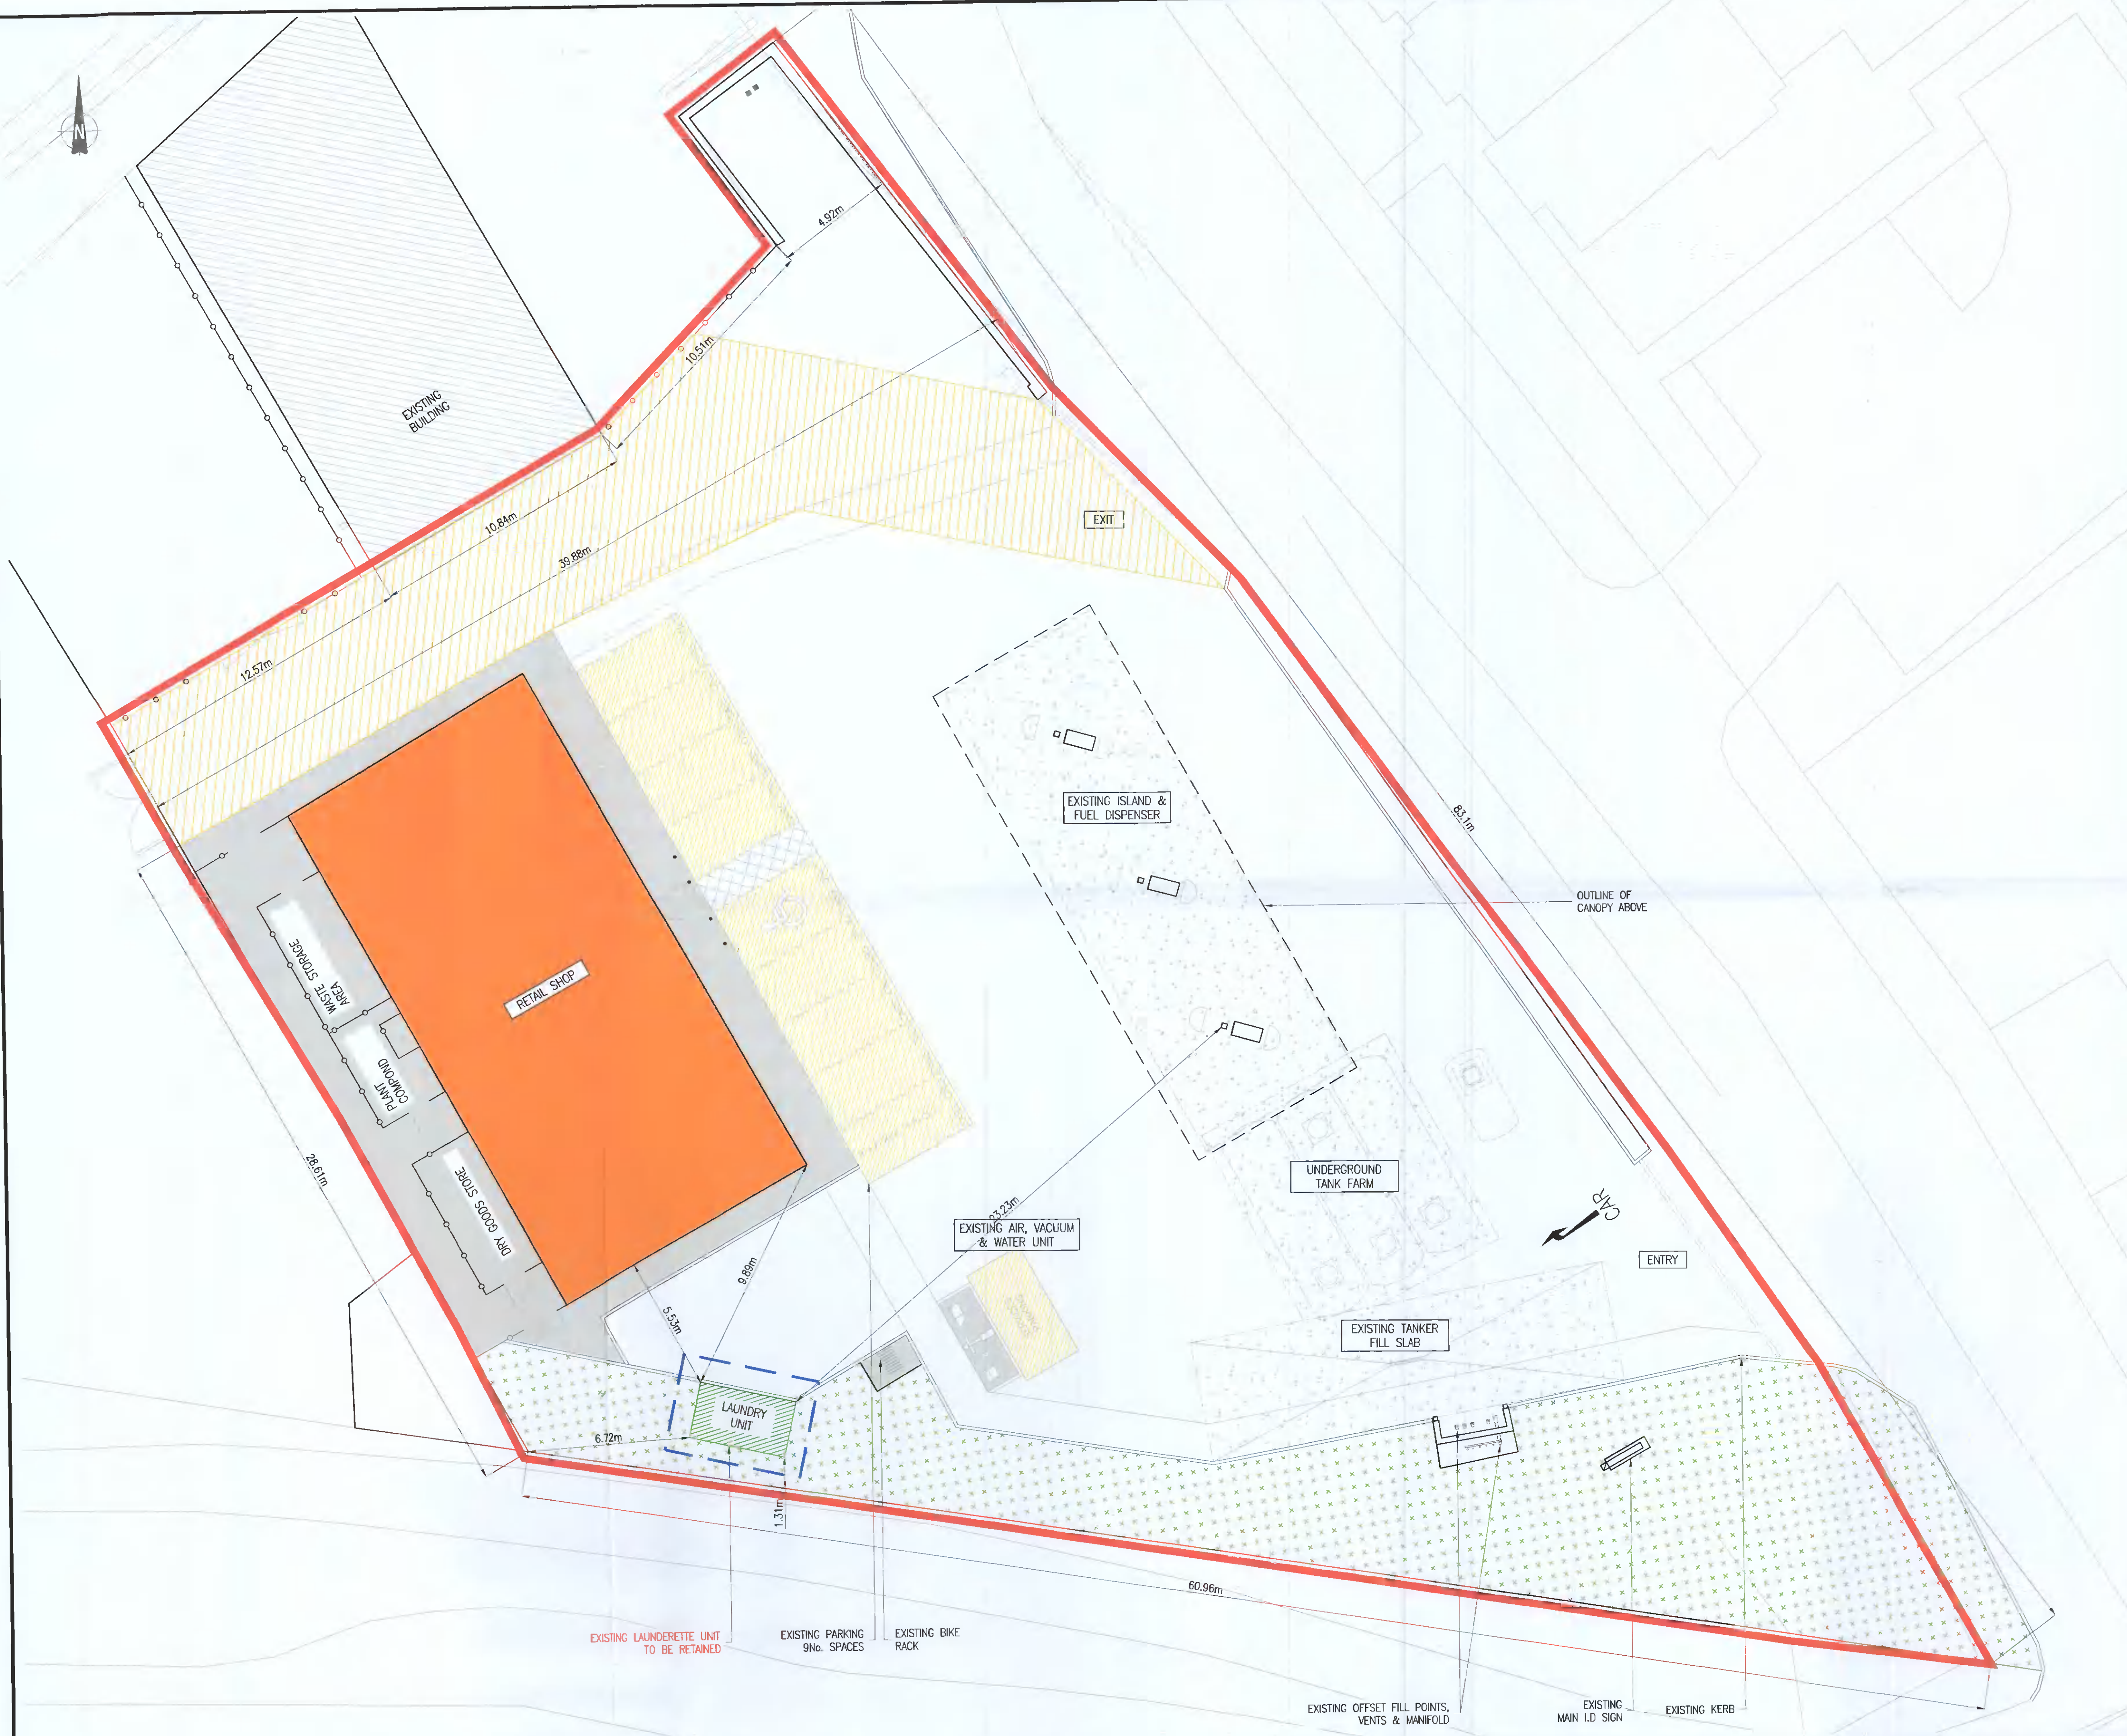

Rev.	Description	By	Date
-	ISSUED FOR PLANNING	GDR	13.05.22

**McArdle Doyle**  
 Second Floor Exchange Building The Long Walk Dundalk, Co. Louth

Chartered Engineers  
 Architectural Services & Project Managers  
 mail@mcardle-doyle.ie +353(0) 42 942 9052

PROJECT:  
**LAUNDRETTE RETENTION AT NINTH LOCK SERVICE STATION**



DRAWING TITLE:  
**EXISTING SITE LAYOUT**

Date	Drawn	Checked	Approved
13/05/22	GDR	JF	JF
Scale at A1	Drawing Number	Status	Rev.
1:125	P2243.C02	PL	-