
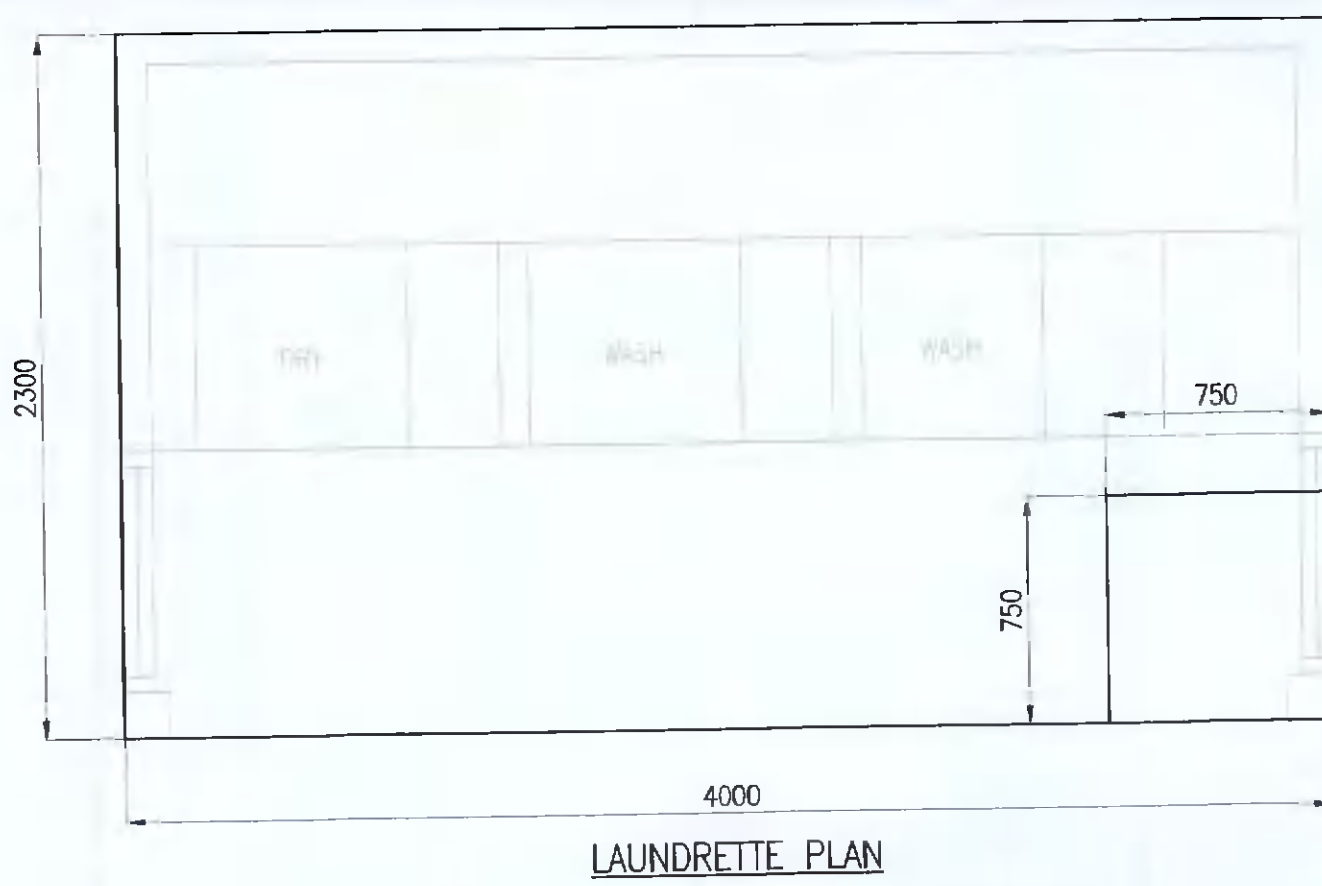


NOTES:  
 THIS DRAWING IN WHOLE OR IN PART SHALL NOT BE COPIED WITHOUT THE PRIOR PERMISSION OF McArdle DOYLE LTD.  
 ALL WORKS TO COMPLY WITH THE CURRENT BUILDING REGULATIONS.  
 DO NOT SCALE.  
 ORDNANCE SURVEY IRELAND LICENCE No. AR 0105722  
 © ORDNANCE SURVEY IRELAND / GOVERNMENT OF IRELAND

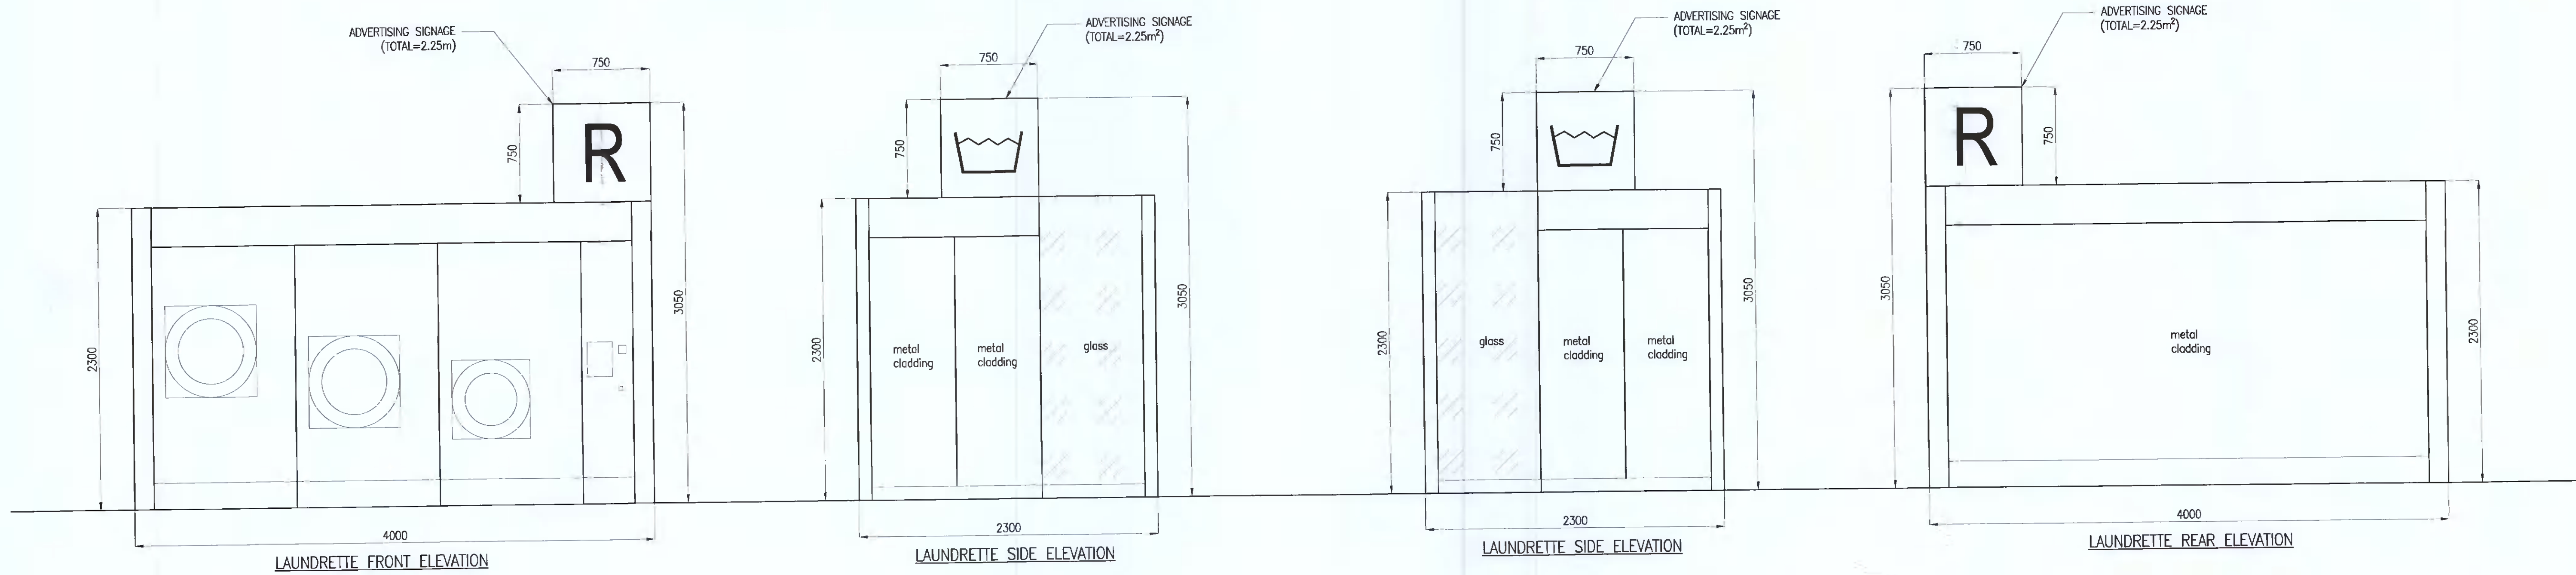

SELF-SERVICE LAUNDRETTE KIOSK TO BE RETAINED  
 SCALE 1:25

Rev.	Description	By	Date
-	ISSUED FOR PLANNING	GDR	13.05.22

**McArdle Doyle**  
 Second Floor  
 Exchange Building  
 The Long Walk  
 Dundalk, Co. Louth

Chartered Engineers  
 Architectural Services  
 & Project Managers

mail@mcardle Doyle.ie  
 +353(0) 42 942 9052

PROJECT:  
 LAUNDRETTE RETENTION AT  
 NINTH LOCK SERVICE STATION



DRAWING TITLE:  
 LAUNDRETTE UNIT

Date	Drawn	Checked	Approved
13/05/22	GDR	RMcA	RMcA

Scale at A1	Drawing Number	Status	Rev.
1:25	P2243.C04	PL	-