


- GENERAL NOTES**
1. ALL DIMENSIONS ARE IN MILLIMETRES UNLESS NOTED OTHERWISE
 2. ONLY WRITTEN DIMENSIONS SHALL BE USED. NO DIMENSIONS SHALL BE SCALED FROM THE DRAWINGS
 3. ALL LEVELS ARE IN METRES AND ARE TO MALIN HEAD DATUM
 4. ALL COORDINATES ARE IN METRES AND ARE TO IRISH TRANSVERSE MERCATOR

A1

DO NOT SCALE

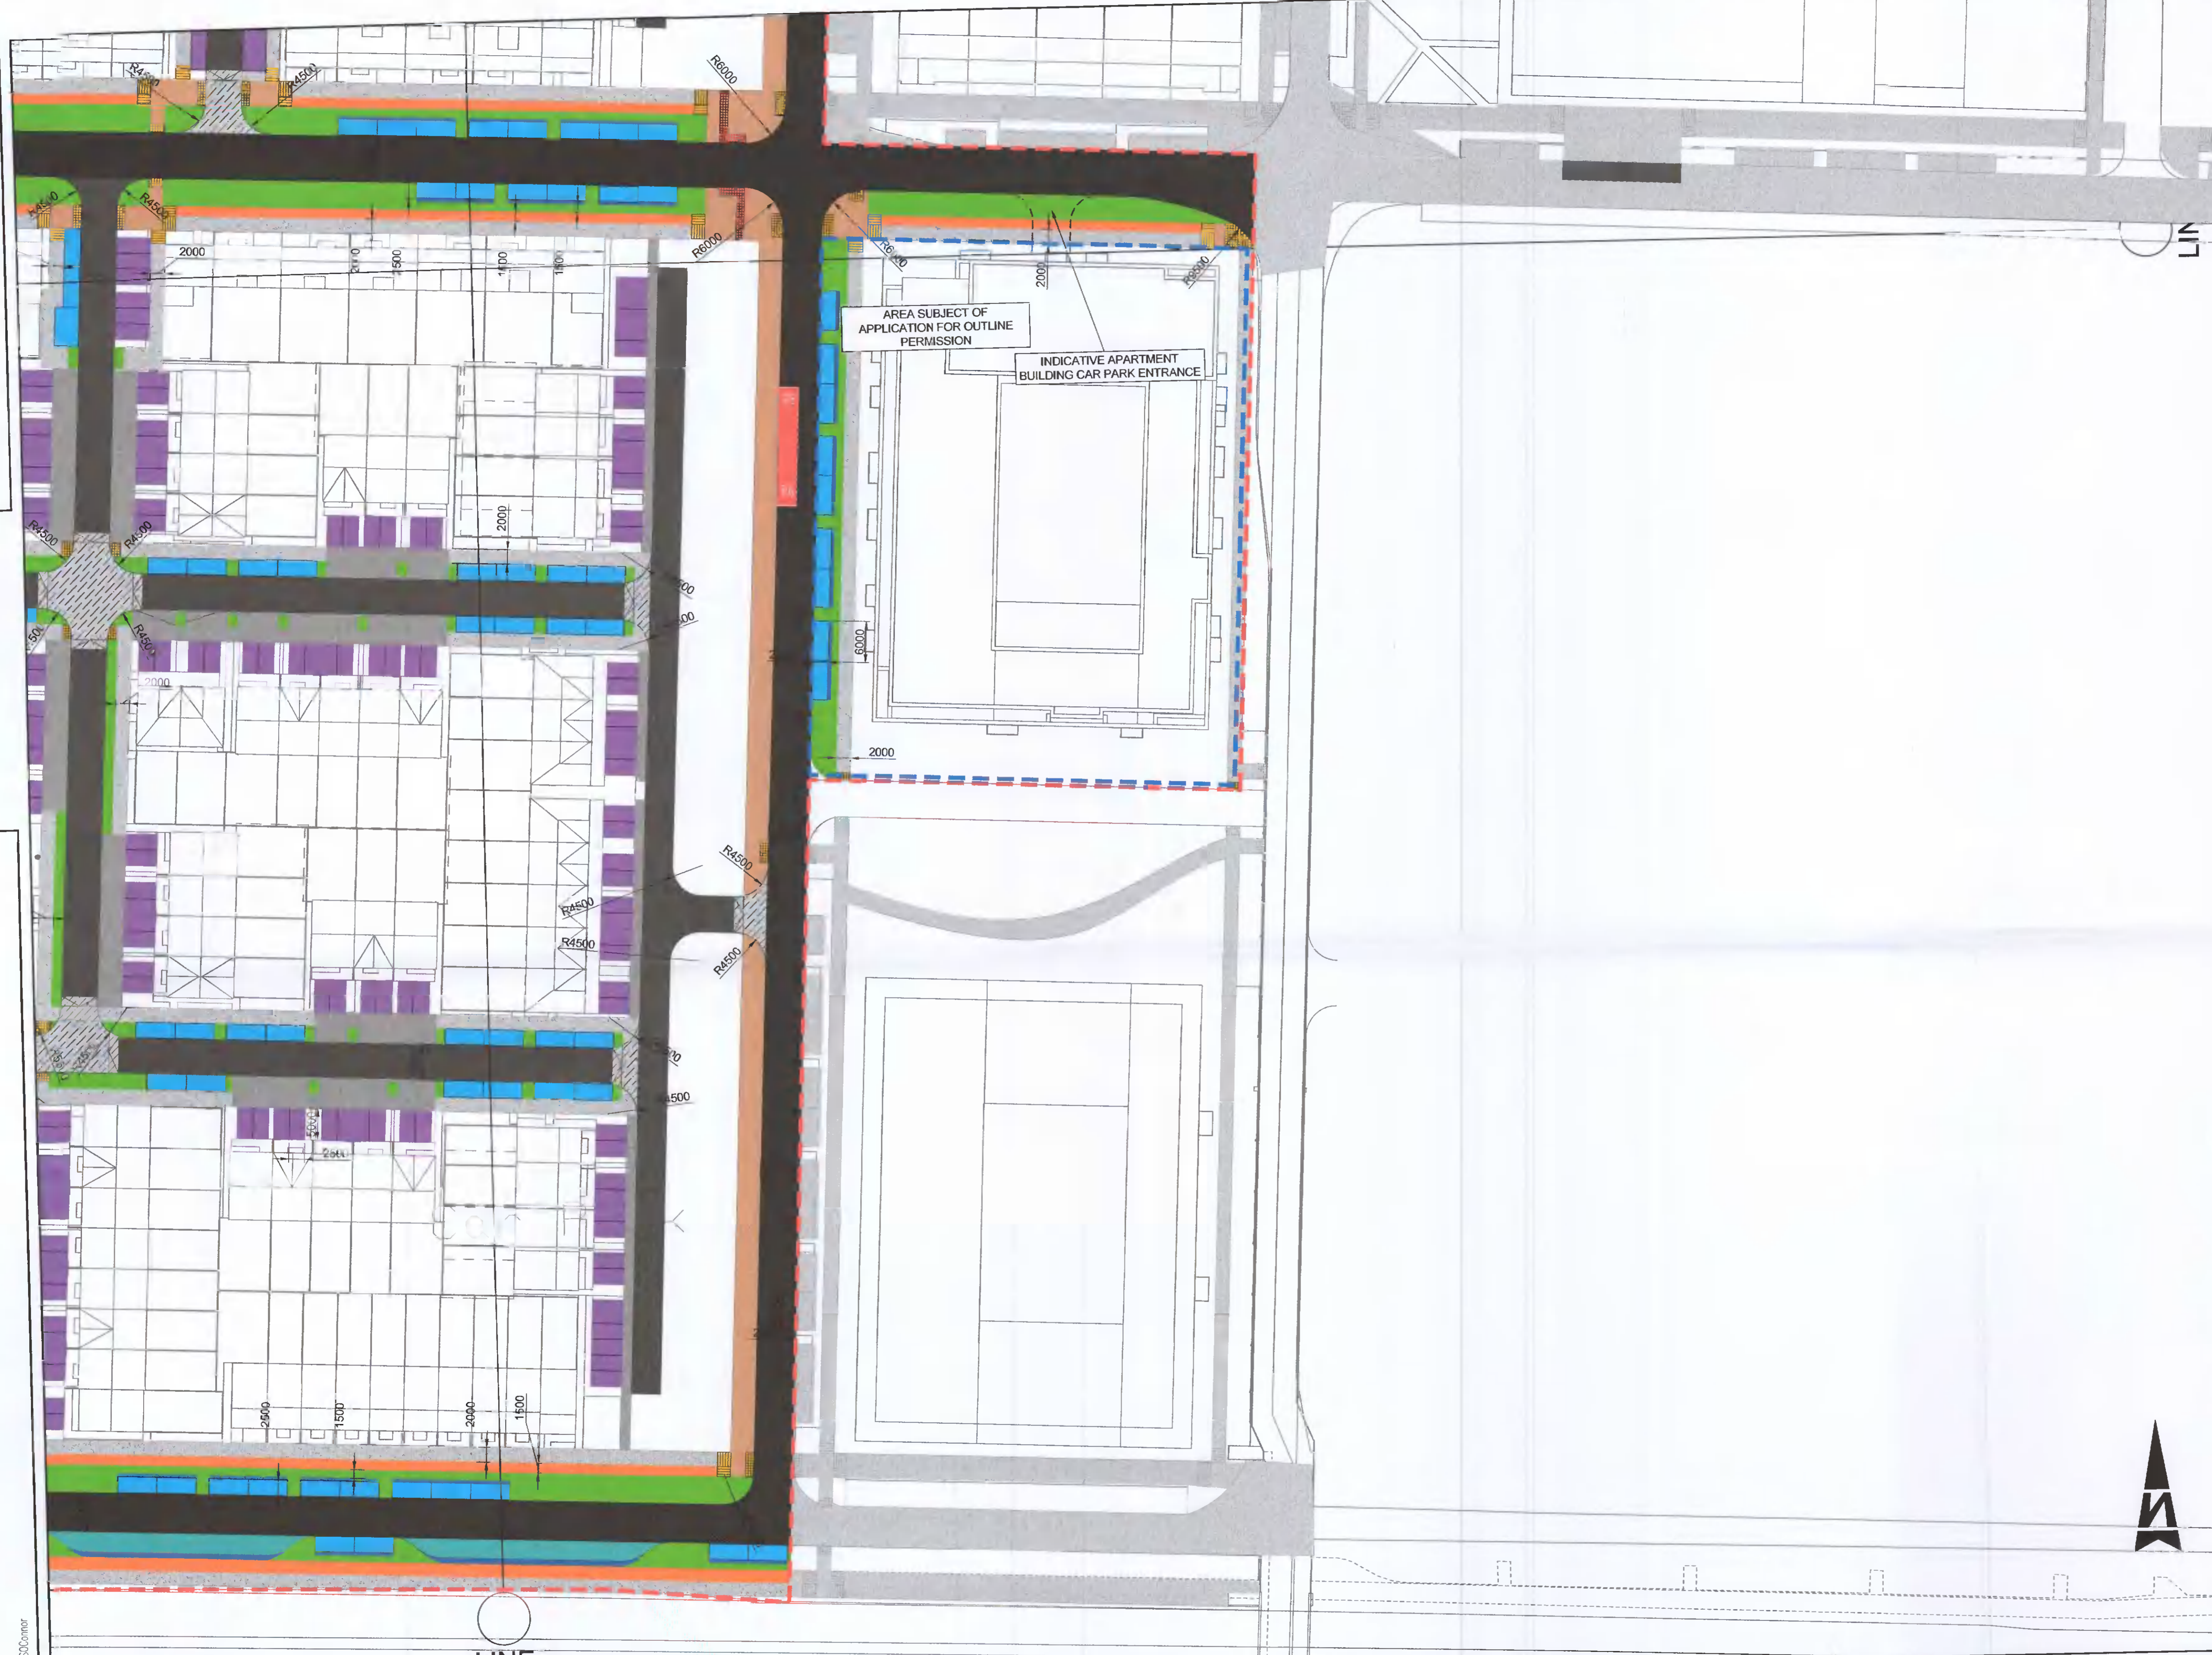

- LEGEND:**
- PROPOSED CARRIAGEWAY (AVENUE)
 - PROPOSED CARRIAGEWAY (LOCAL STRE
 - PROPOSED CYCLE LANE
 - PROPOSED FOOTPATH
 - PROPOSED TRAFFIC PATH
 - PROPOSED PARKING DEVELOPMENT
 - PROPOSED PUBLIC PARKING
 - BUFFER AREA
 - PROPOSED SHARE SPACE
 - RAISED TABLE
 - PROPOSED BUS STOP
 - PROPOSED BUS SETDOWN AREA
 - TACTILE PAVING - BUFF
 - TACTILE PAVING - RED
 - PROPOSED VERGE
 - LANDSCAPE ARCHITECT DETAILS
 - LANDSCAPE ARCHITECT DETAILS
 - LOADING BAY
 - PROPOSED BUS STOP AREA
 - APPLICATION BOUNDARY



LINE

© ORDNANCE SURVEY IRELAND LICENSE No. AR 0082521.
ORDNANCE SURVEY IRELAND & GOVERNMENT OF IRELAND

File: 5150924_HTR_10_DR_0109.dwg
Date: Apr 26, 2022 - 4:39pm
Plotted by: SCConner

Rev	Description	By	Date	CHK'd	Auth
-	ISSUED FOR PLANNING	MS	03/22	JW	KB

ATKINS
Member of the SNC-Lavalin Group

Atkins House, 150-155 Airside
Business Park, Swords, Co. Dublin
Tel (+353) 01 810 8000
Fax (+353) 01 810 8001

Unit 2B, 2200 Cork Airport
Business Park, Cork
Tel (+353) 021 429 0300
Fax (+353) 021 429 0360

1st Floor Technology House
Parkmore Technology Park, Galway
Tel (+353) 091 786 050
Fax (+353) 091 779 830

Client
ADAMSTOWN STATION & BOULEVARD LTD

Project
**ADAMSTOWN BOULEVARD
PHASE 1 - DEVELOPMENT**

Purpose ISSUED FOR PLANNING		Title ROAD LAYOUT SHEET 4 OF 4	
Original Scale 1:500 at A1	Design/Drawn AK Date: 08/02/21	Checked JW Date: 08/02/21	Authorised Date: 08/02/21
Status P	Drawing Number 5150924-HTR-10-DR-0109		