

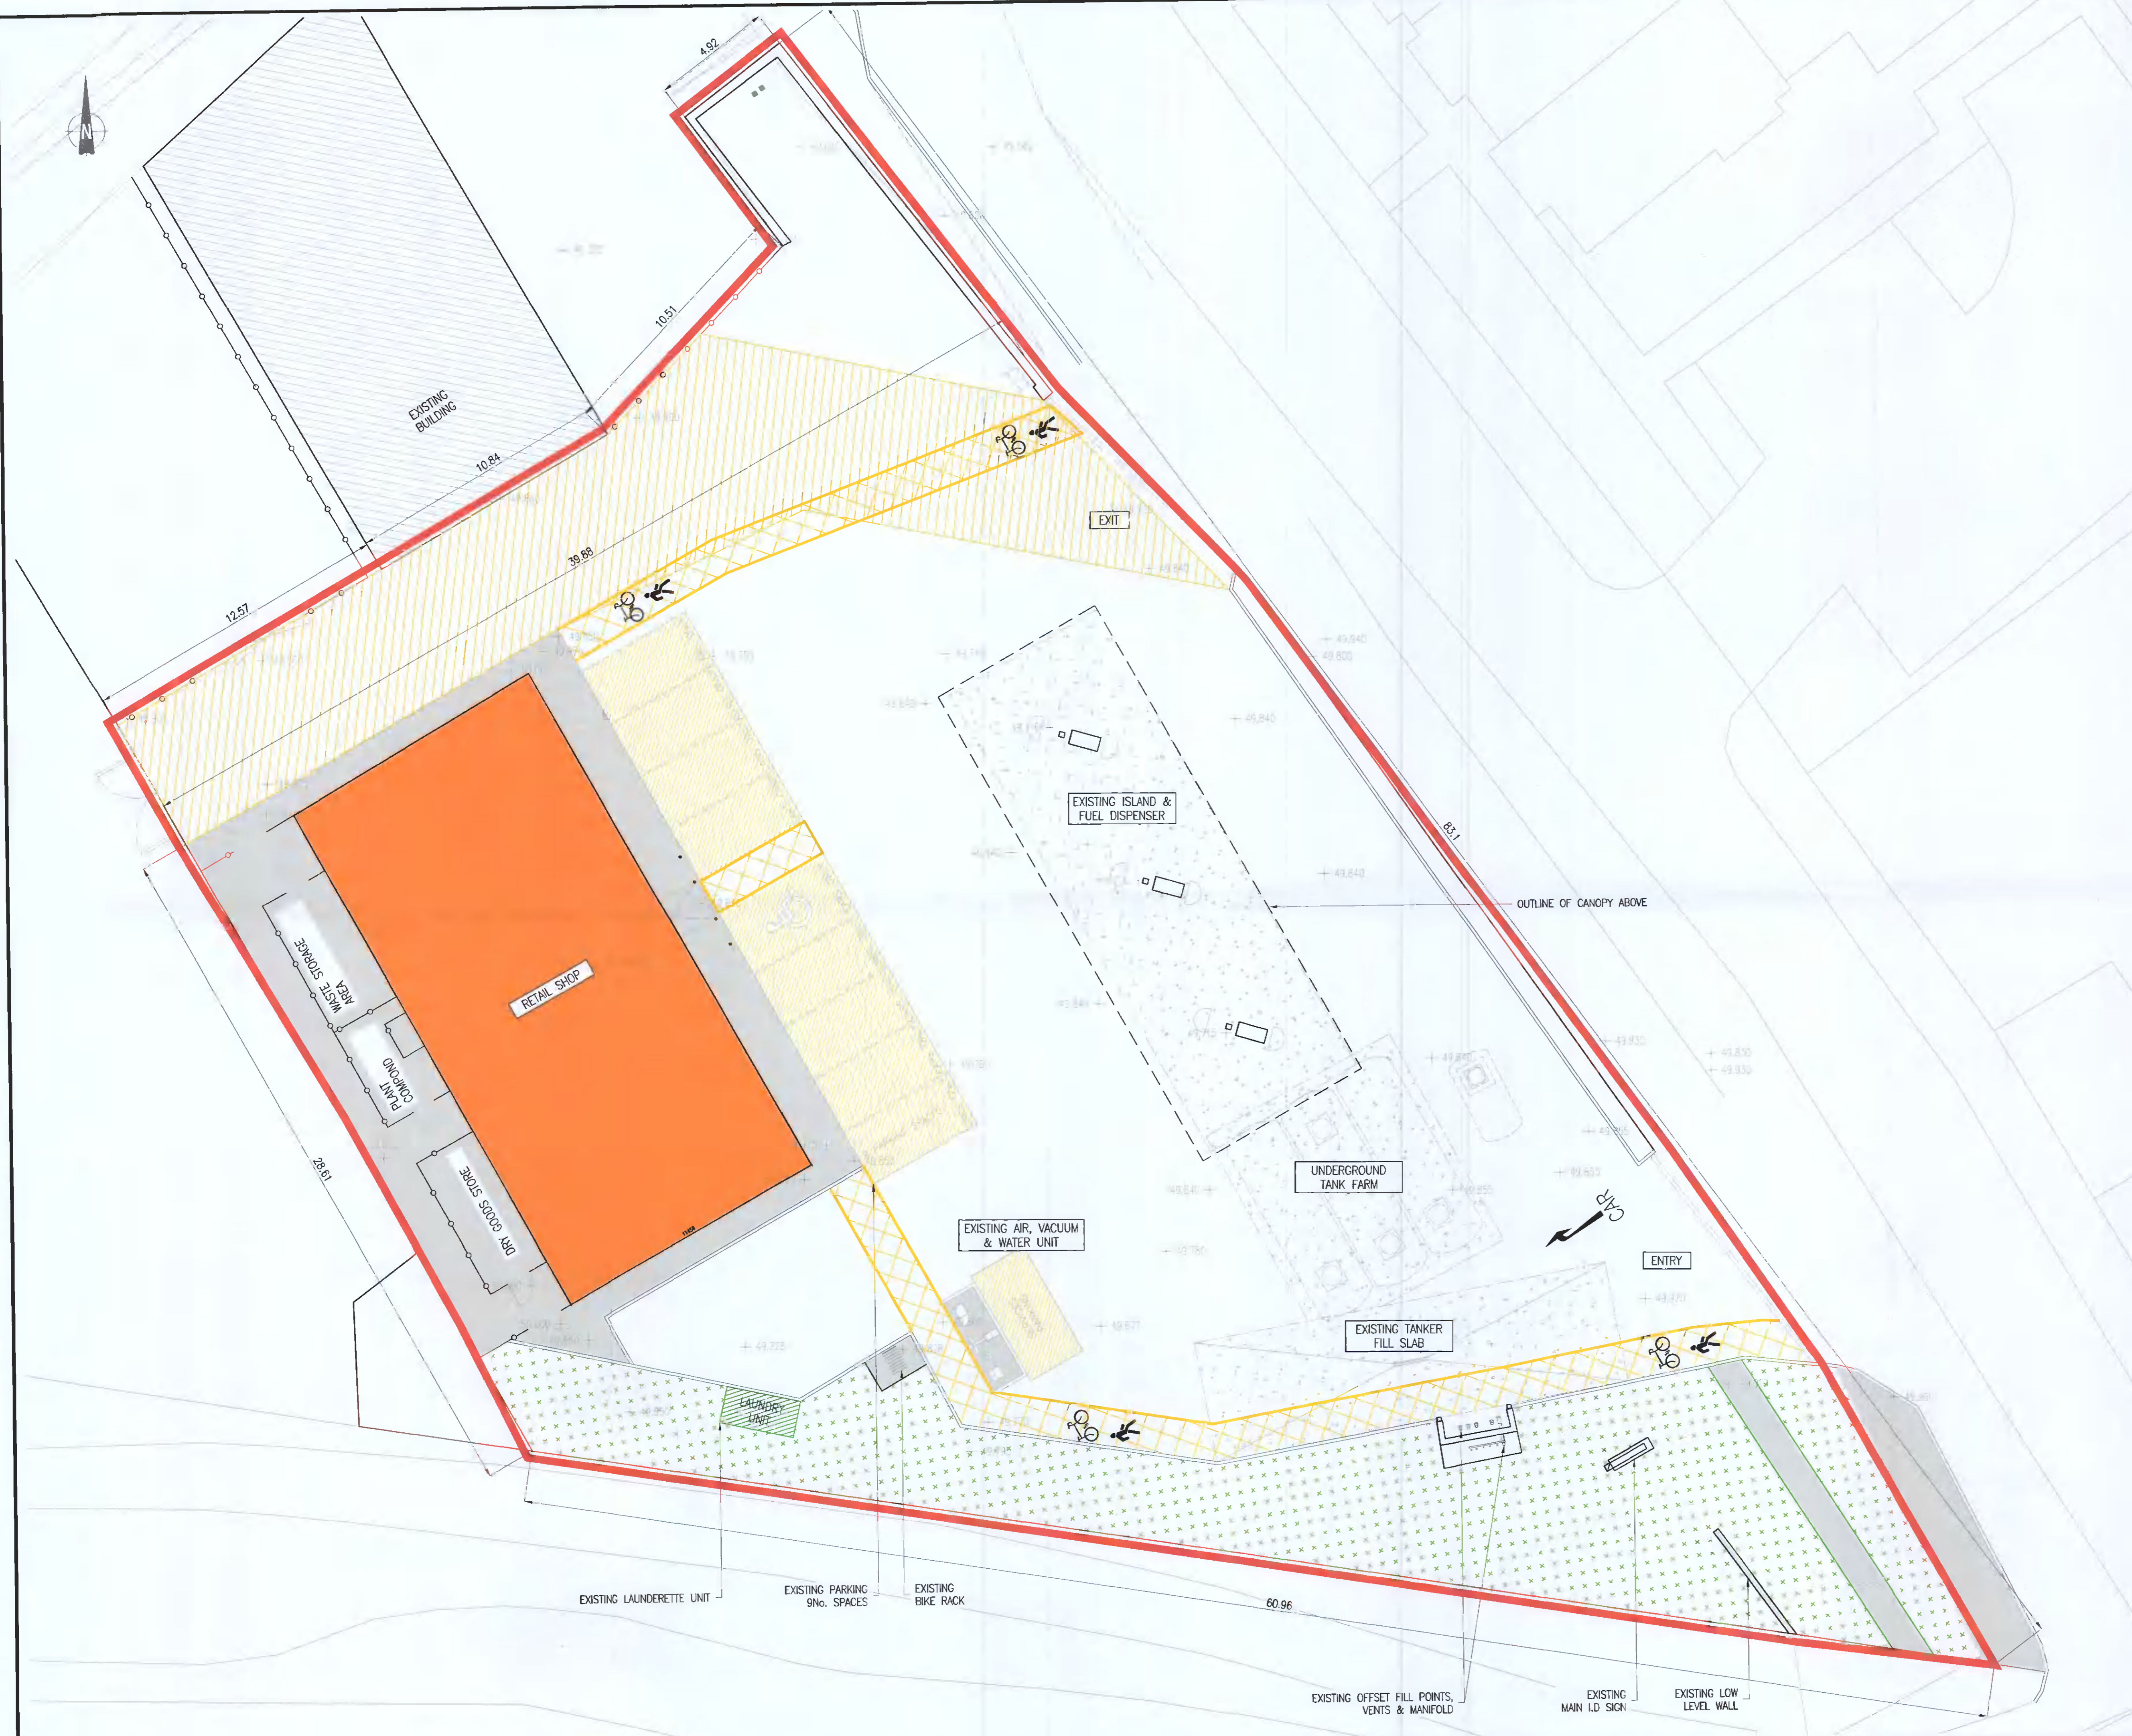


NOTES:
 THIS DRAWING IN WHOLE OR IN PART SHALL NOT BE COPIED WITHOUT THE
 PRIOR PERMISSION OF McArdle Doyle Ltd.
 ALL WORKS TO COMPLY WITH THE CURRENT BUILDING REGULATIONS.
 DO NOT SCALE.
 ORDINANCE SURVEY IRELAND LICENCE No. AR 0105721
 © ORDINANCE SURVEY IRELAND / GOVERNMENT OF IRELAND

LEGEND
 PROPOSED SITE BOUNDARY
 (SITE AREA 2439m²)
 EXISTING RIGHT OF WAY



Rev.	Description	By	Date
A	ISSUED FOR FURTHER INFORMATION	CDR	19.05.22
-	ISSUED FOR PLANNING	GF	01.12.21

McArdle Doyle
 Second Floor
 Exchange Building
 The Long Walk
 Dundalk, Co. Louth

Chartered Engineers
 Architectural Services
 & Project Managers

mail@mcardle-doyle.ie
 +353(0) 42 942 9052

PROJECT:
**PROPOSED CARWASH AT
 NINTH LOCK SERVICE STATION**

CLIENT:


DRAWING TITLE:
EXISTING SITE LAYOUT

Date	Drawn	Checked	Approved
01/12/21	GF	JF	JF
Scale of A1 1:125	Drawing Number P2177.NIN.C02	Status PL	Rev. A