


DO NOT SCALE A1

MATCH

- GENERAL NOTES**
1. ALL DIMENSIONS ARE IN MILLIMETRES UNLESS NOTED OTHERWISE
 2. ONLY WRITTEN DIMENSIONS SHALL BE USED. NO DIMENSIONS SHALL BE SCALED FROM THE DRAWINGS
 3. ALL LEVELS ARE IN METRES AND ARE TO MALIN HEAD DATUM
 4. ALL COORDINATES ARE IN METRES AND ARE TO IRISH TRANSVERSE MERCATOR

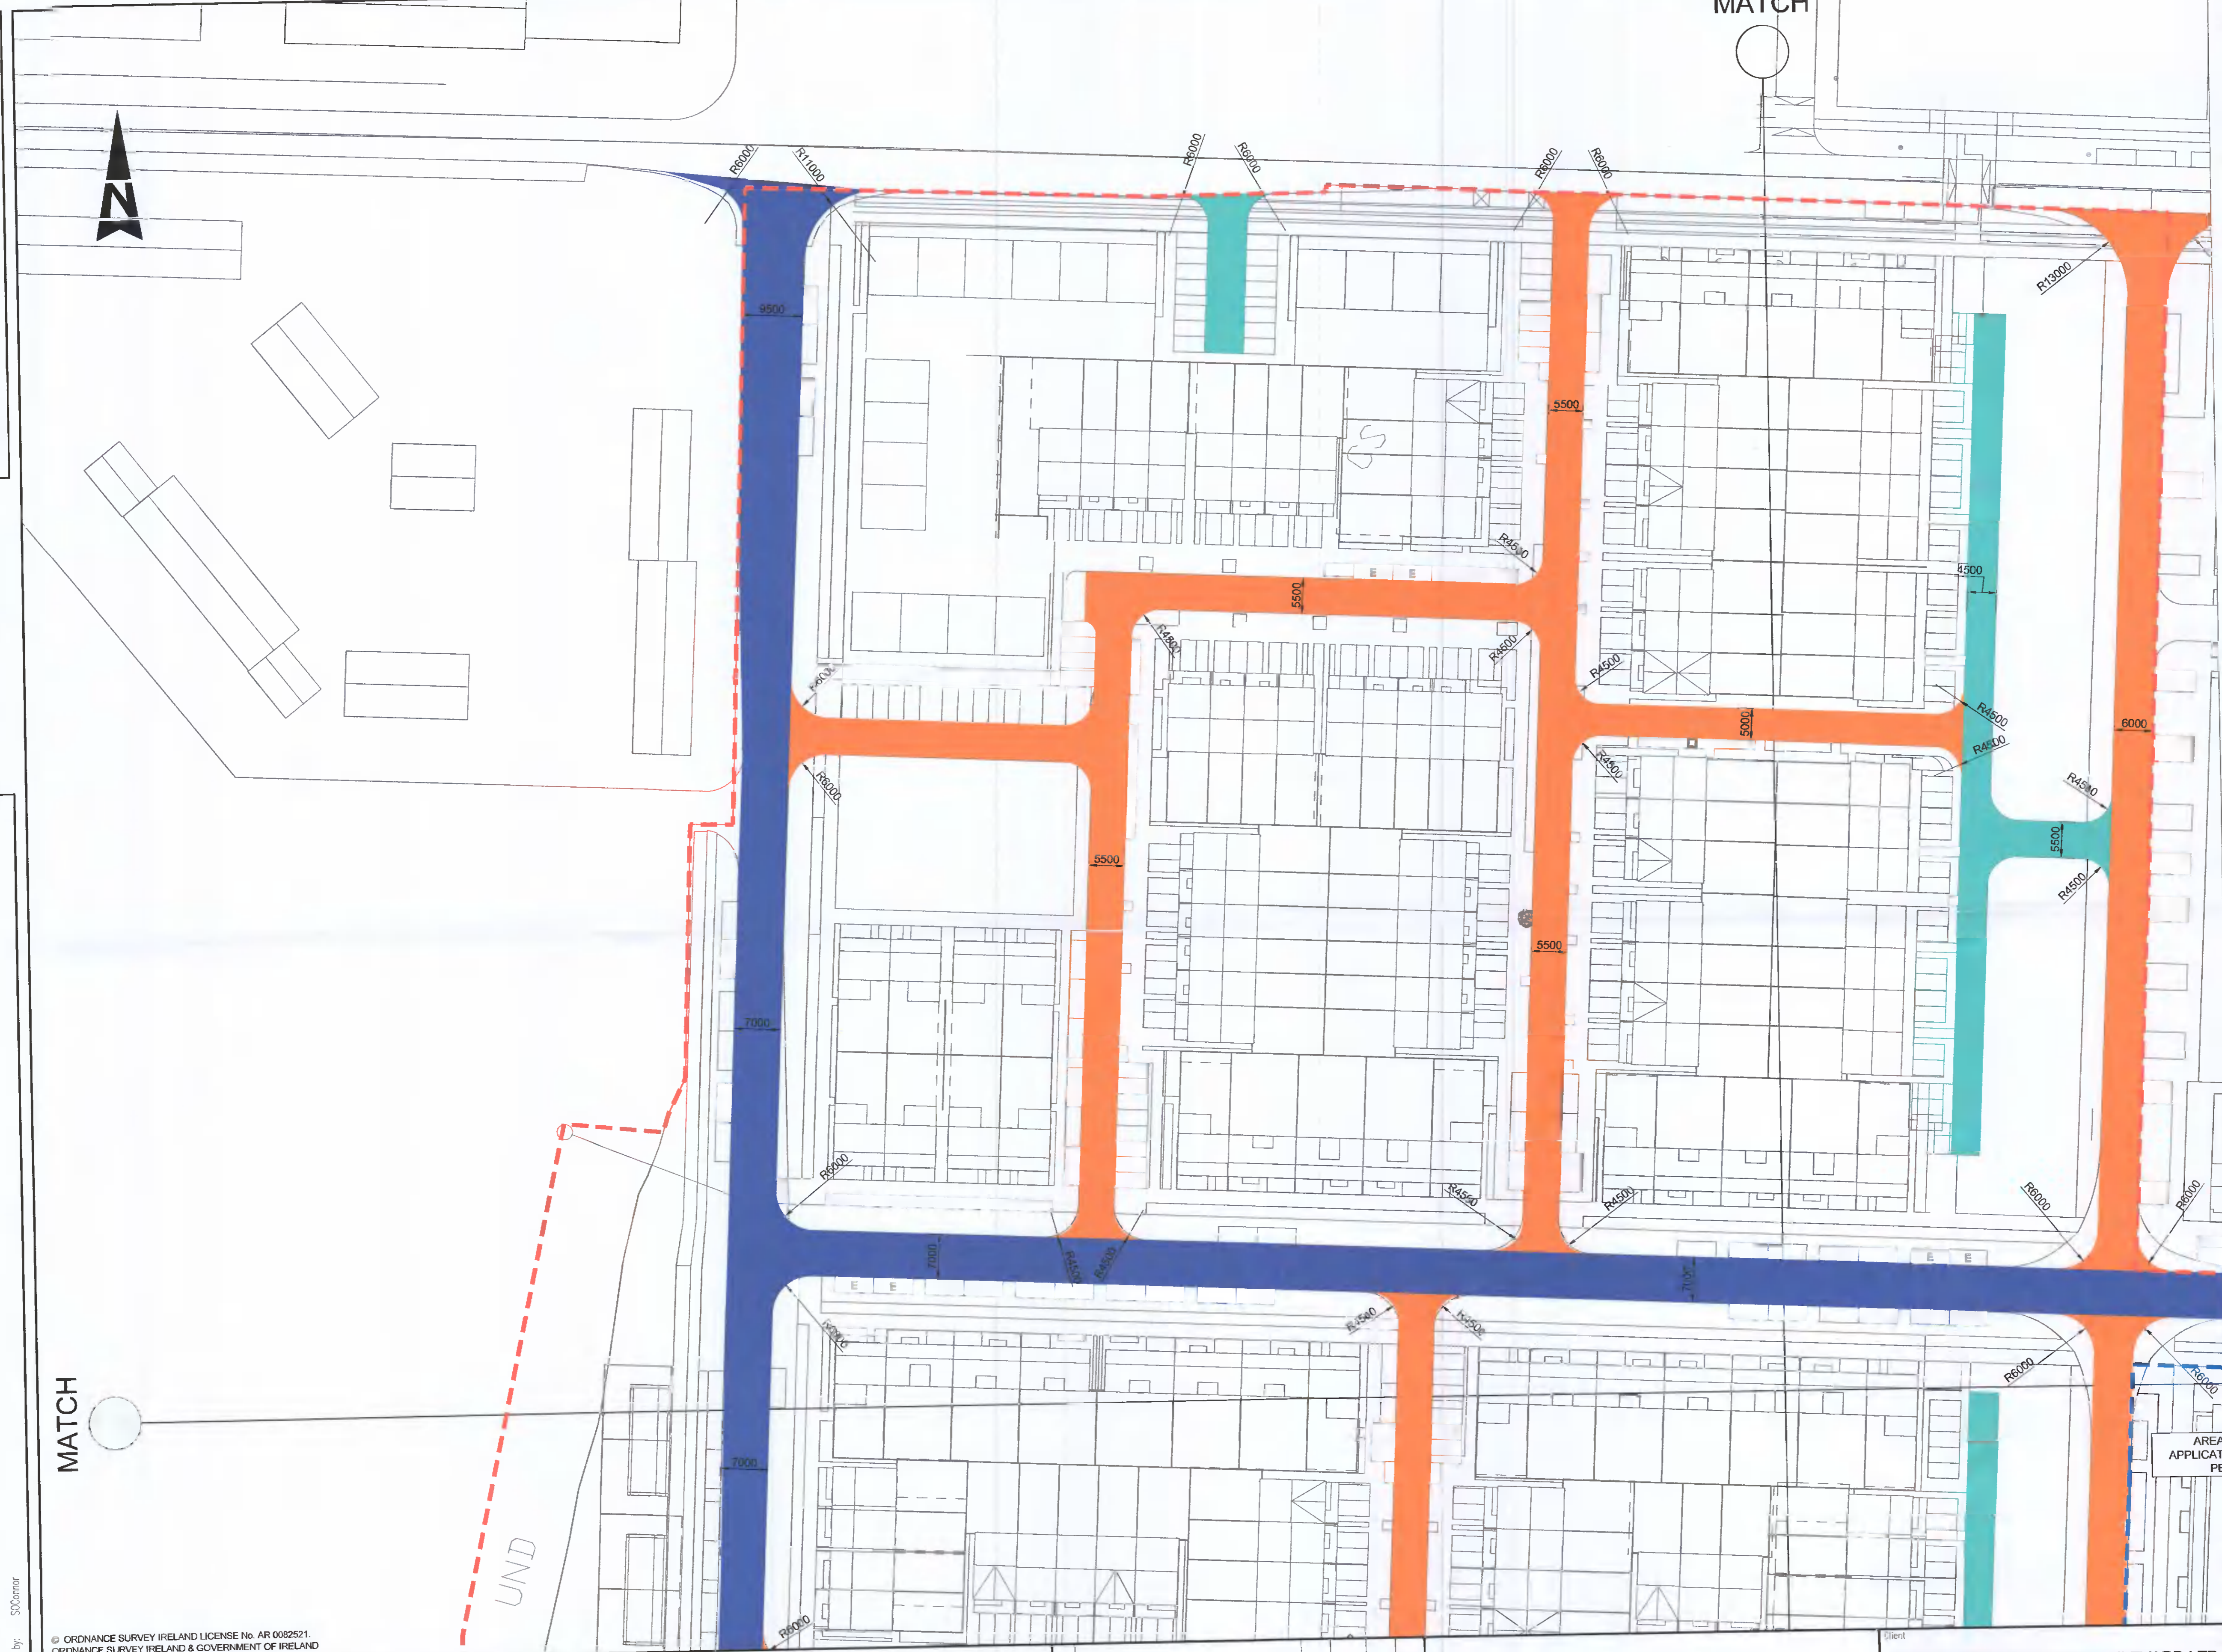

LEGEND:

█	AVENUE
█	LOCAL STREET
█	HOMEZONE
█	APPLICATION BOUNDARY

Purpose		ISSUED FOR PLANNING	
Title		STREET TYPOLOGY SHEET 1 OF 4	
Original Scale	Design/Drawn	Checked	Authorised
1:500 at A1	AK	JW	KB
Date	Date	Date	Date
08/02/21	08/02/21	08/02/21	08/02/21
Status	Drawing Number	Rev	
P	5150924-HTR-10-DR-0101	-	

© ORDNANCE SURVEY IRELAND LICENSE No. AR 0082521.
ORDNANCE SURVEY IRELAND & GOVERNMENT OF IRELAND

File: 5150924_HTR_10_DR_0101.dwg
Date: Apr 26, 2022 - 4:28pm
Plotted by: SDCannon

ATKINS
Member of the SNC-Lavalin Group

Atkins House, 150-155 Airside Business Park, Swords, Co. Dublin
Tel (+353) 01 810 8000 Fax (+353) 01 810 8001

Unit 2B, 2200 Cork Airport Business Park, Cork
Tel (+353) 021 429 0300 Fax (+353) 021 429 0360

1st Floor Technology House Parkmore Technology Park, Galway
Tel (+353) 091 788 0500 Fax (+353) 091 779 6300

Client: ADAMSTOWN STATION & BOULEVARD LTD

Project: ADAMSTOWN BOULEVARD PHASE 1 - DEVELOPMENT

Rev	Description	By	Date	Chk'd	Auth
-	ISSUED FOR PLANNING	MS	03/22	JW	KB