


DO NOT SCALE
A1

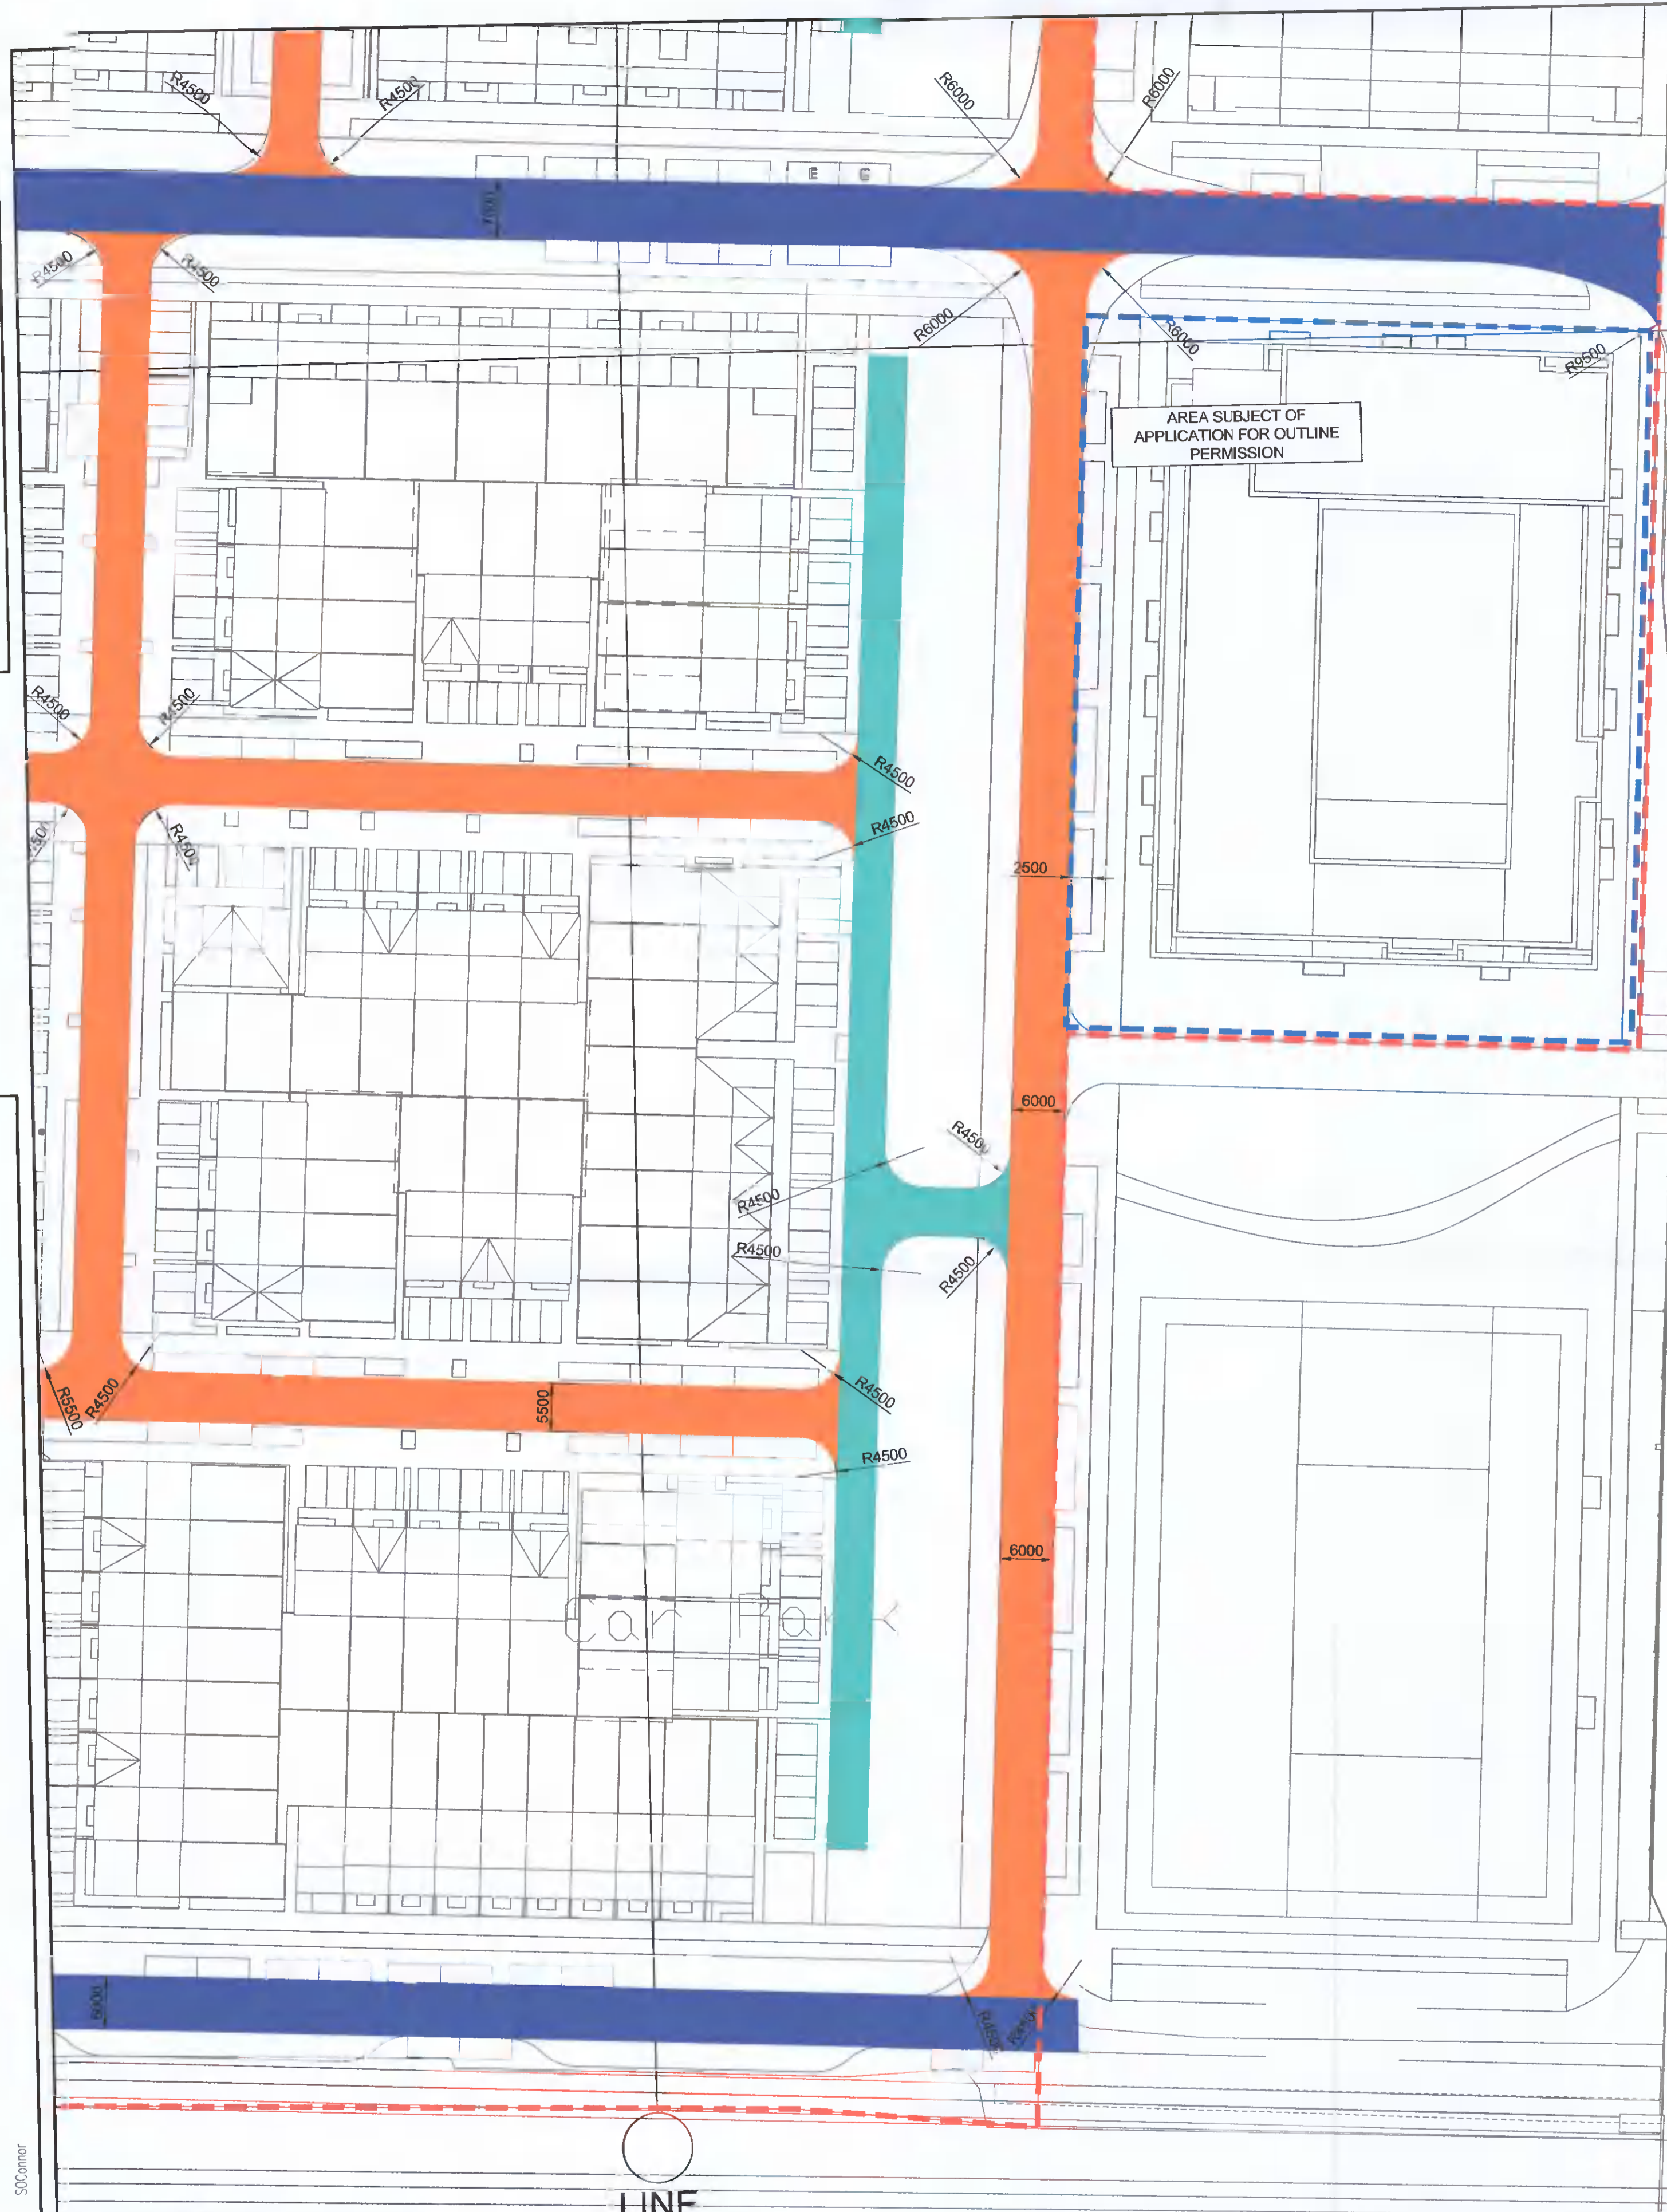

- GENERAL NOTES**
1. ALL DIMENSIONS ARE IN MILLIMETRES UNLESS NOTED OTHERWISE
 2. ONLY WRITTEN DIMENSIONS SHALL BE USED. NO DIMENSIONS SHALL BE SCALED FROM THE DRAWINGS
 3. ALL LEVELS ARE IN METRES AND ARE TO MALIN HEAD DATUM
 4. ALL COORDINATES ARE IN METRES AND ARE TO IRISH TRANSVERSE MERCATOR

LINE

LEGEND:

	AVENUE
	LOCAL STREET
	HOMEZONE
	APPLICATION BOUNDARY



LINE

© ORDNANCE SURVEY IRELAND LICENSE No. AR 0082521
 ORDNANCE SURVEY IRELAND & GOVERNMENT OF IRELAND

File: 5150924_HTR_10_DR_0104.dwg
 Date: Apr 26, 2022 - 4:30pm
 Plotted by: SCSommar

Rev	Description	By	Date	Chk'd	Auth
-	ISSUED FOR PLANNING	MS	03/22	JW	KB

ATKINS
 Member of the SNC-Lavalin Group

Alkins House, 150-155 Airside Business Park, Swords, Co. Dublin
 Tel (+353) 01 810 8000 Fax (+353) 01 810 8001

Unit 2B, 2200 Cork Airport Business Park, Cork
 Tel (+353) 021 429 0300 Fax (+353) 021 429 0360

1st Floor Technology House Parkmore Technology Park, Galway
 Tel (+353) 091 786 050 Fax (+353) 091 779 830

Client: ADAMSTOWN STATION & BOULEVARD LTD

Project: ADAMSTOWN BOULEVARD PHASE 1 - DEVELOPMENT

Purpose: ISSUED FOR PLANNING			
Title: STREET TYPOLOGY SHEET 4 OF 4			
Original Scale: 1:500 at A1	Design/Drawn: AK	Checked: JW	Authorised: KB
Date: 08/02/21	Date: 08/02/21	Date: 08/02/21	Rev: 1
Status: P	Drawing Number: 5150924-HTR-10-DR-0104	Rev: -	