

STATUS

PLANNING

THIS PLANNING AND SITE CONTEXT ELEVATION FOR PLANNING APPLICATION PURPOSES ONLY. IT IS NOT A CONTRACT DOCUMENT AND IS NOT TO BE USED FOR CONSTRUCTION.

NOTES:

■ EXTENT OF PLANNING APPLICATION SITE

REV	DATE	BY	DESCRIPTION	DN	CHKD
A		SS	ISSUED FOR PLANNING		

NOTE: THIS DRAWING IS A PRELIMINARY DESIGN AND IS SUBJECT TO THE APPROVAL OF THE LOCAL AUTHORITY. ALL DIMENSIONS ARE TO FACE UNLESS OTHERWISE SPECIFIED. ANY DISCREPANCIES SHALL BE RESOLVED BY THE ARCHITECT.

DOUGLAS WALLACE | CONSULTANTS
25, Kildare Female School, 1, Conyngham Street, Dublin 8
T: +353-1-478-2000 F: +353-1-478-7999 E: info@douglasswallace.com


CLIENT: CARL PROPERTIES LIMITED

PROJECT: PROPOSED RESIDENTIAL DEVELOPMENT AT WHITEHALL ROAD WEST, DUBLIN 2

TITLE: PROPOSED SITE CONTEXT ELEVATIONS

PROJ. NO.	DRG. NO.	REVISION
6388	PL-006	A

DRAWN	SCALE	CHECKED BY	DATE
DM	1:100 @ A3	DM	APRIL 2023

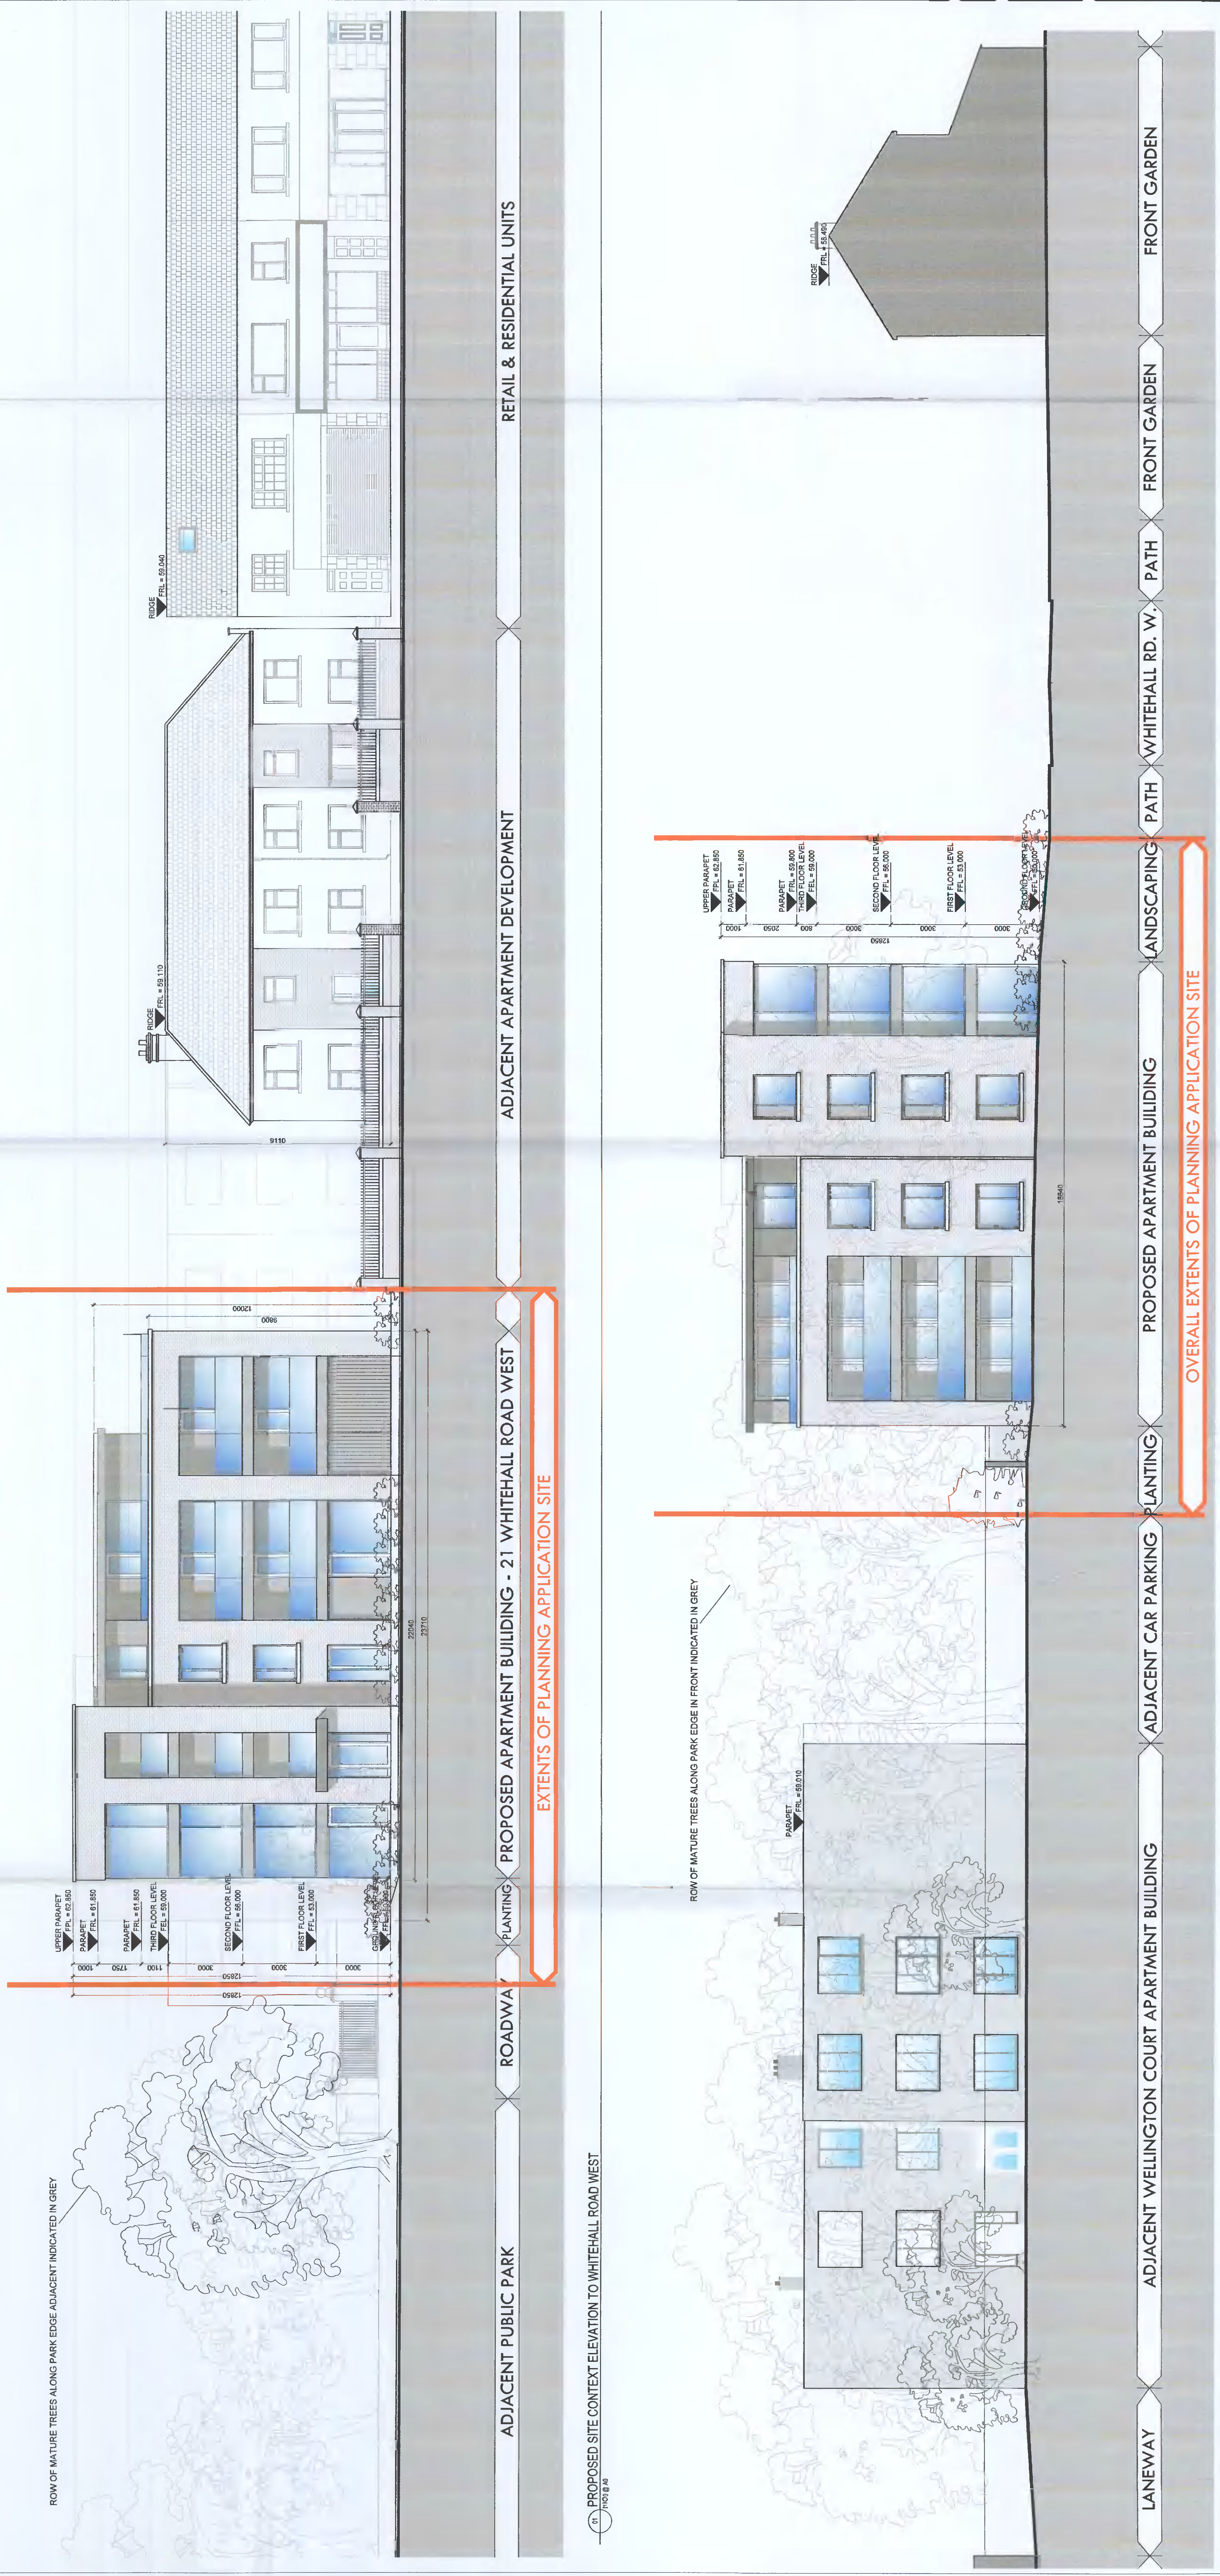

PROPOSED SITE CONTEXT ELEVATION TO WHITEHALL ROAD WEST

PROPOSED SITE CONTEXT ELEVATION TO ADJACENT PUBLIC PARK

OVERALL EXTENTS OF PLANNING APPLICATION SITE