


1 South-West Elevation  
1 : 100

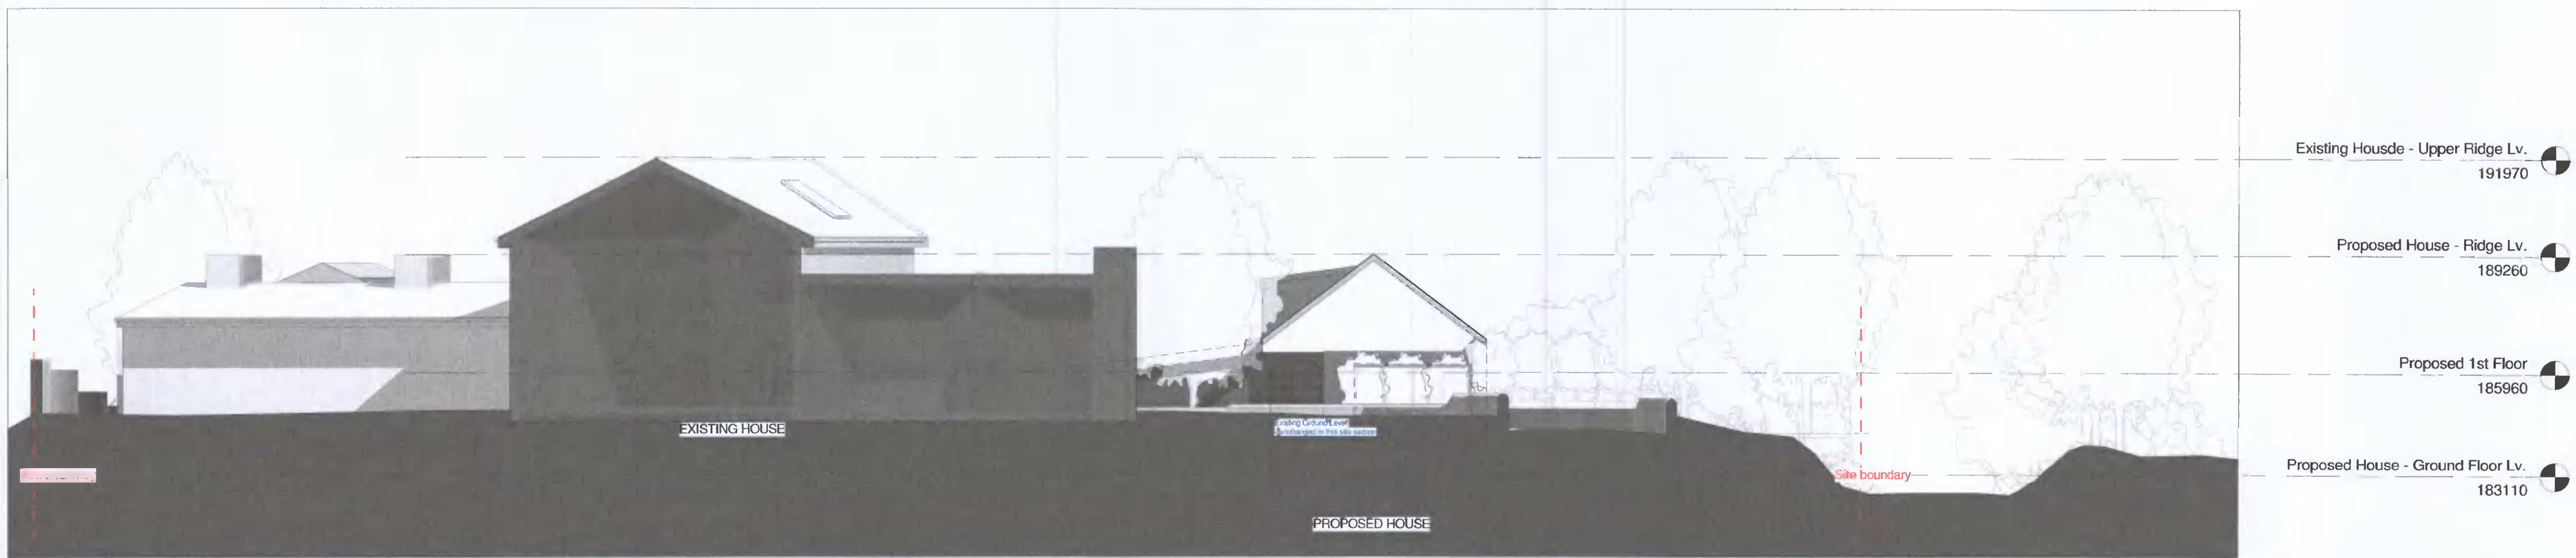

2 South-west Site Section (Section through Existing Site & Existing House)  
1 : 100