


1 Northwest Elevation  
1 : 100

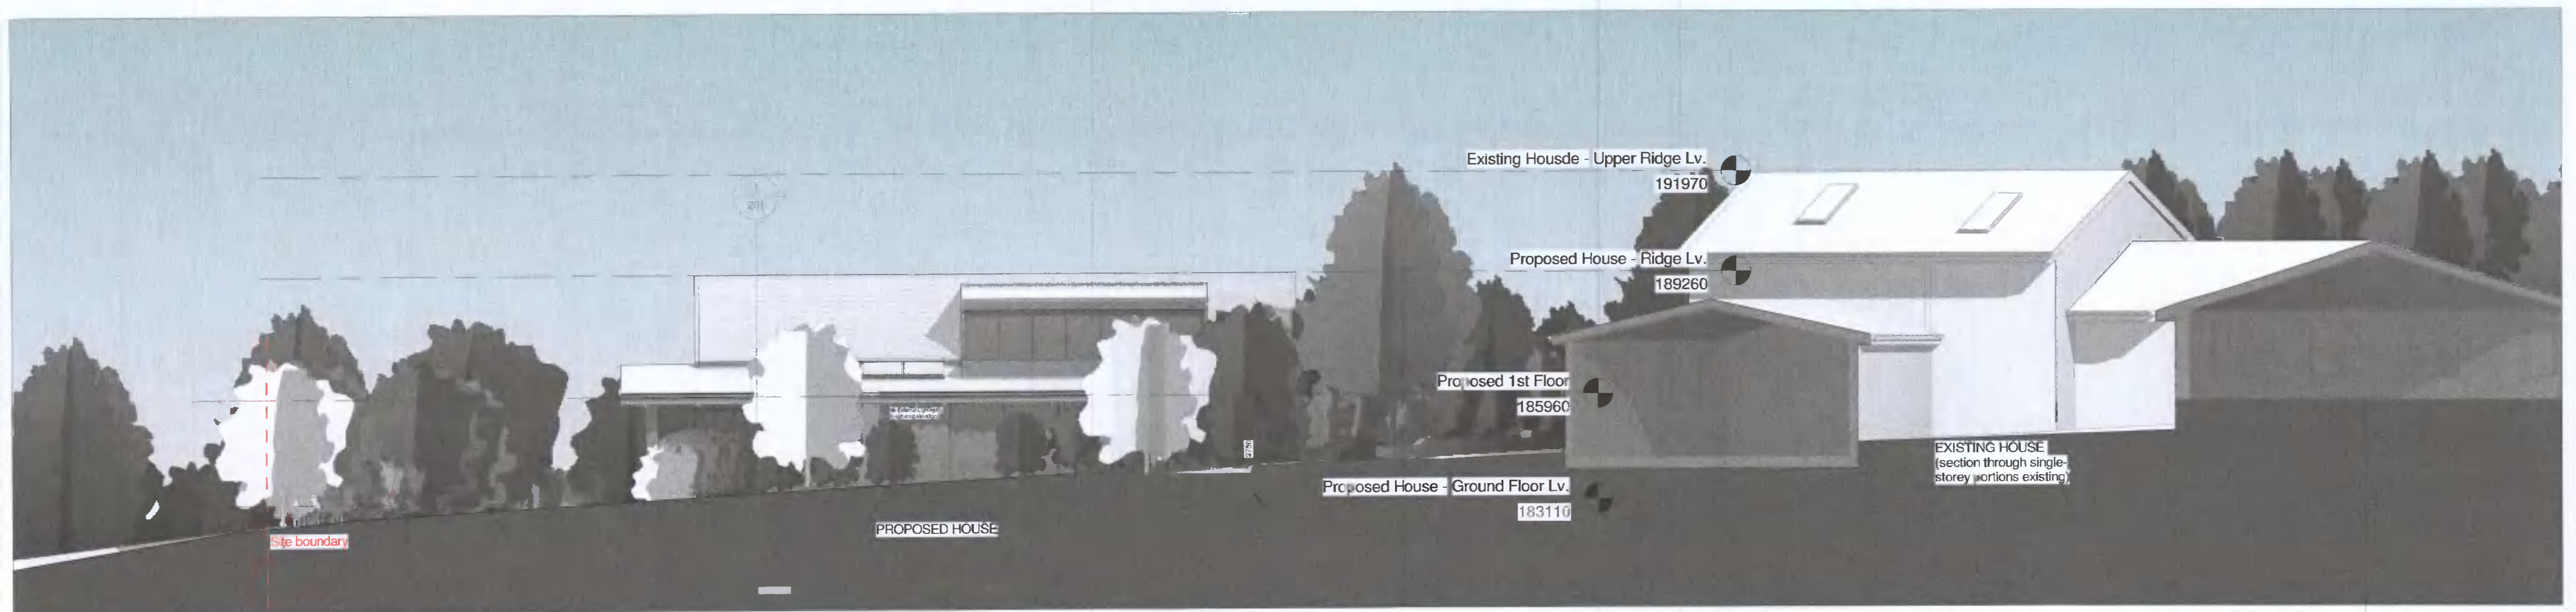

3 Northwest Site Section - section through existing house  
1 : 100