




NOTES:
 THIS DRAWING IN WHOLE OR IN PART SHALL NOT BE COPIED WITHOUT THE PRIOR PERMISSION OF MCARDLE DOYLE LTD.
 ALL WORKS TO COMPLY WITH THE CURRENT BUILDING REGULATIONS.
 DO NOT SCALE.
 ORDNANCE SURVEY IRELAND LICENCE No. AR 0105722
 © ORDNANCE SURVEY IRELAND / GOVERNMENT OF IRELAND

LEGEND

-  SITE BOUNDARY
-  EXISTING RETAIL UNIT

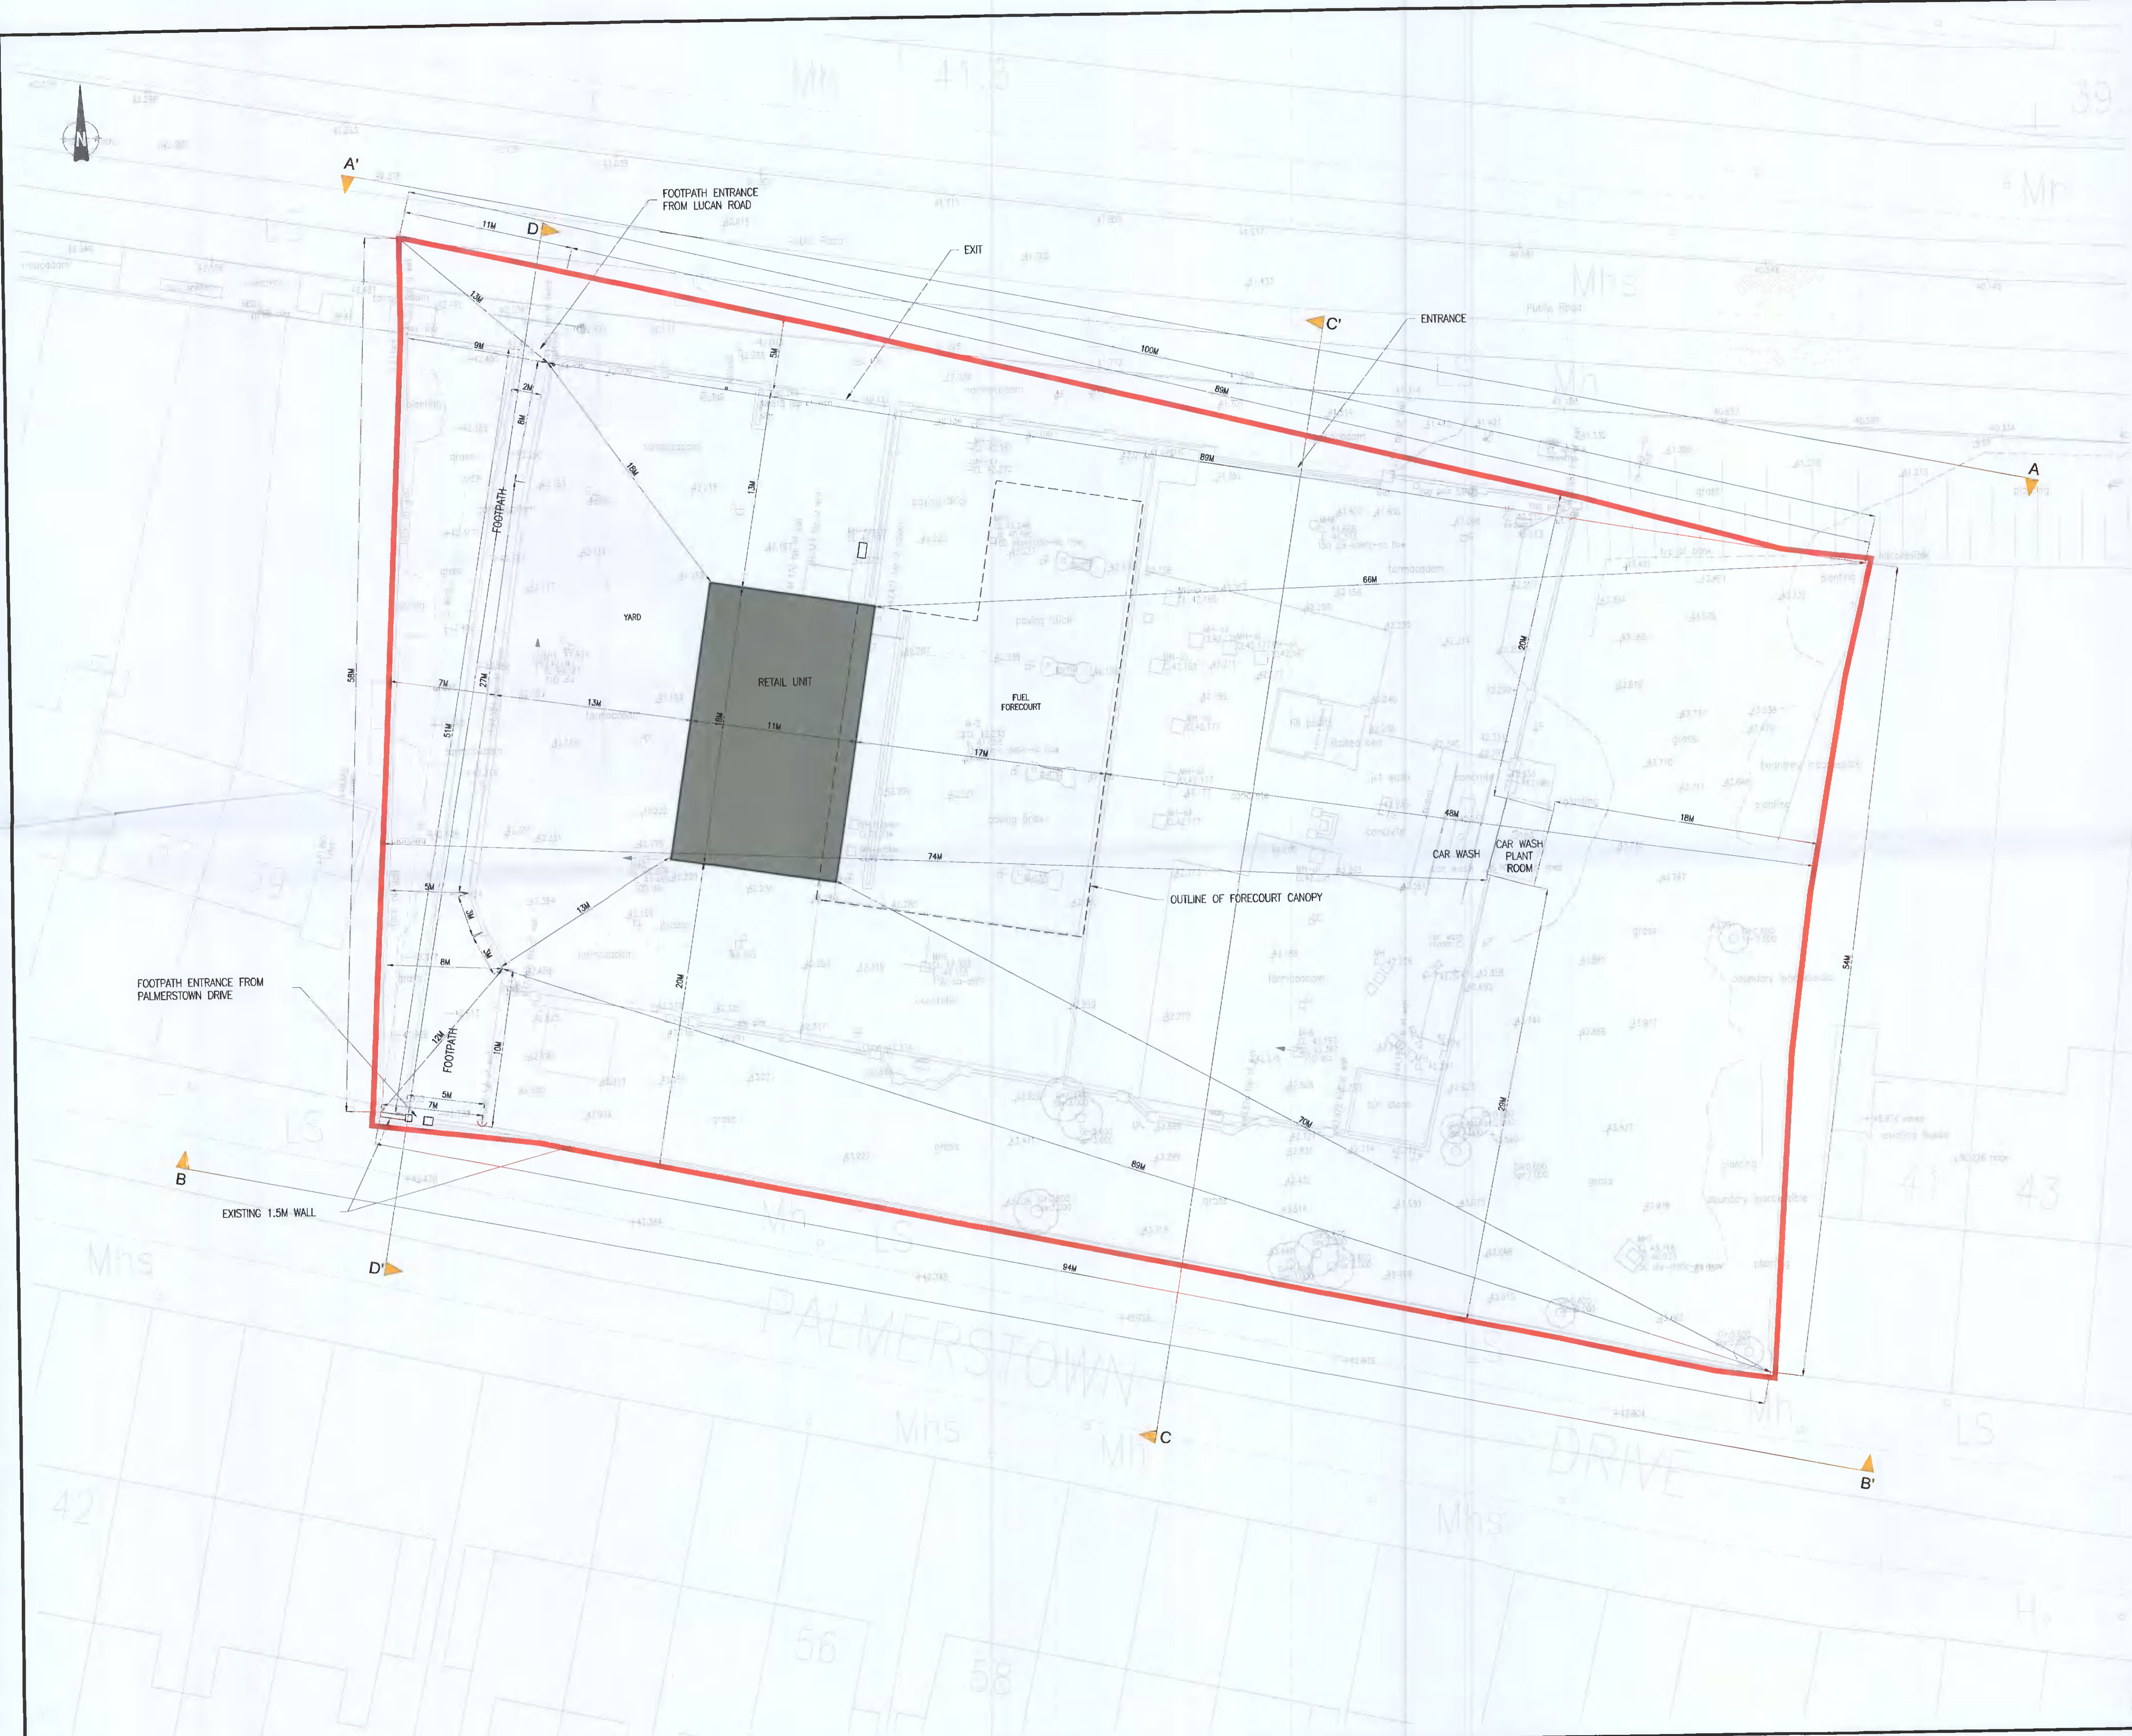


Rev.	Description	By	Date
-	ISSUED FOR PLANNING	BH	25.04.22

McArdle Doyle
 Chartered Engineers
 Architectural Services
 & Project Managers

Second Floor
 Exchange Building
 The Long Walk
 Dundalk, Co. Louth

mail@mcardedoyle.ie
 +353(0) 42 942 9052

PROJECT:
PARKWAY WEST

CLIENT:


DRAWING TITLE:
EXISTING SITE LAYOUT

Date 25/04/22	Drawn GR	Checked BH	Approved RMCA
Scale at A1 1:200	Drawing Number P1534.C02	Status PL	Rev. -