


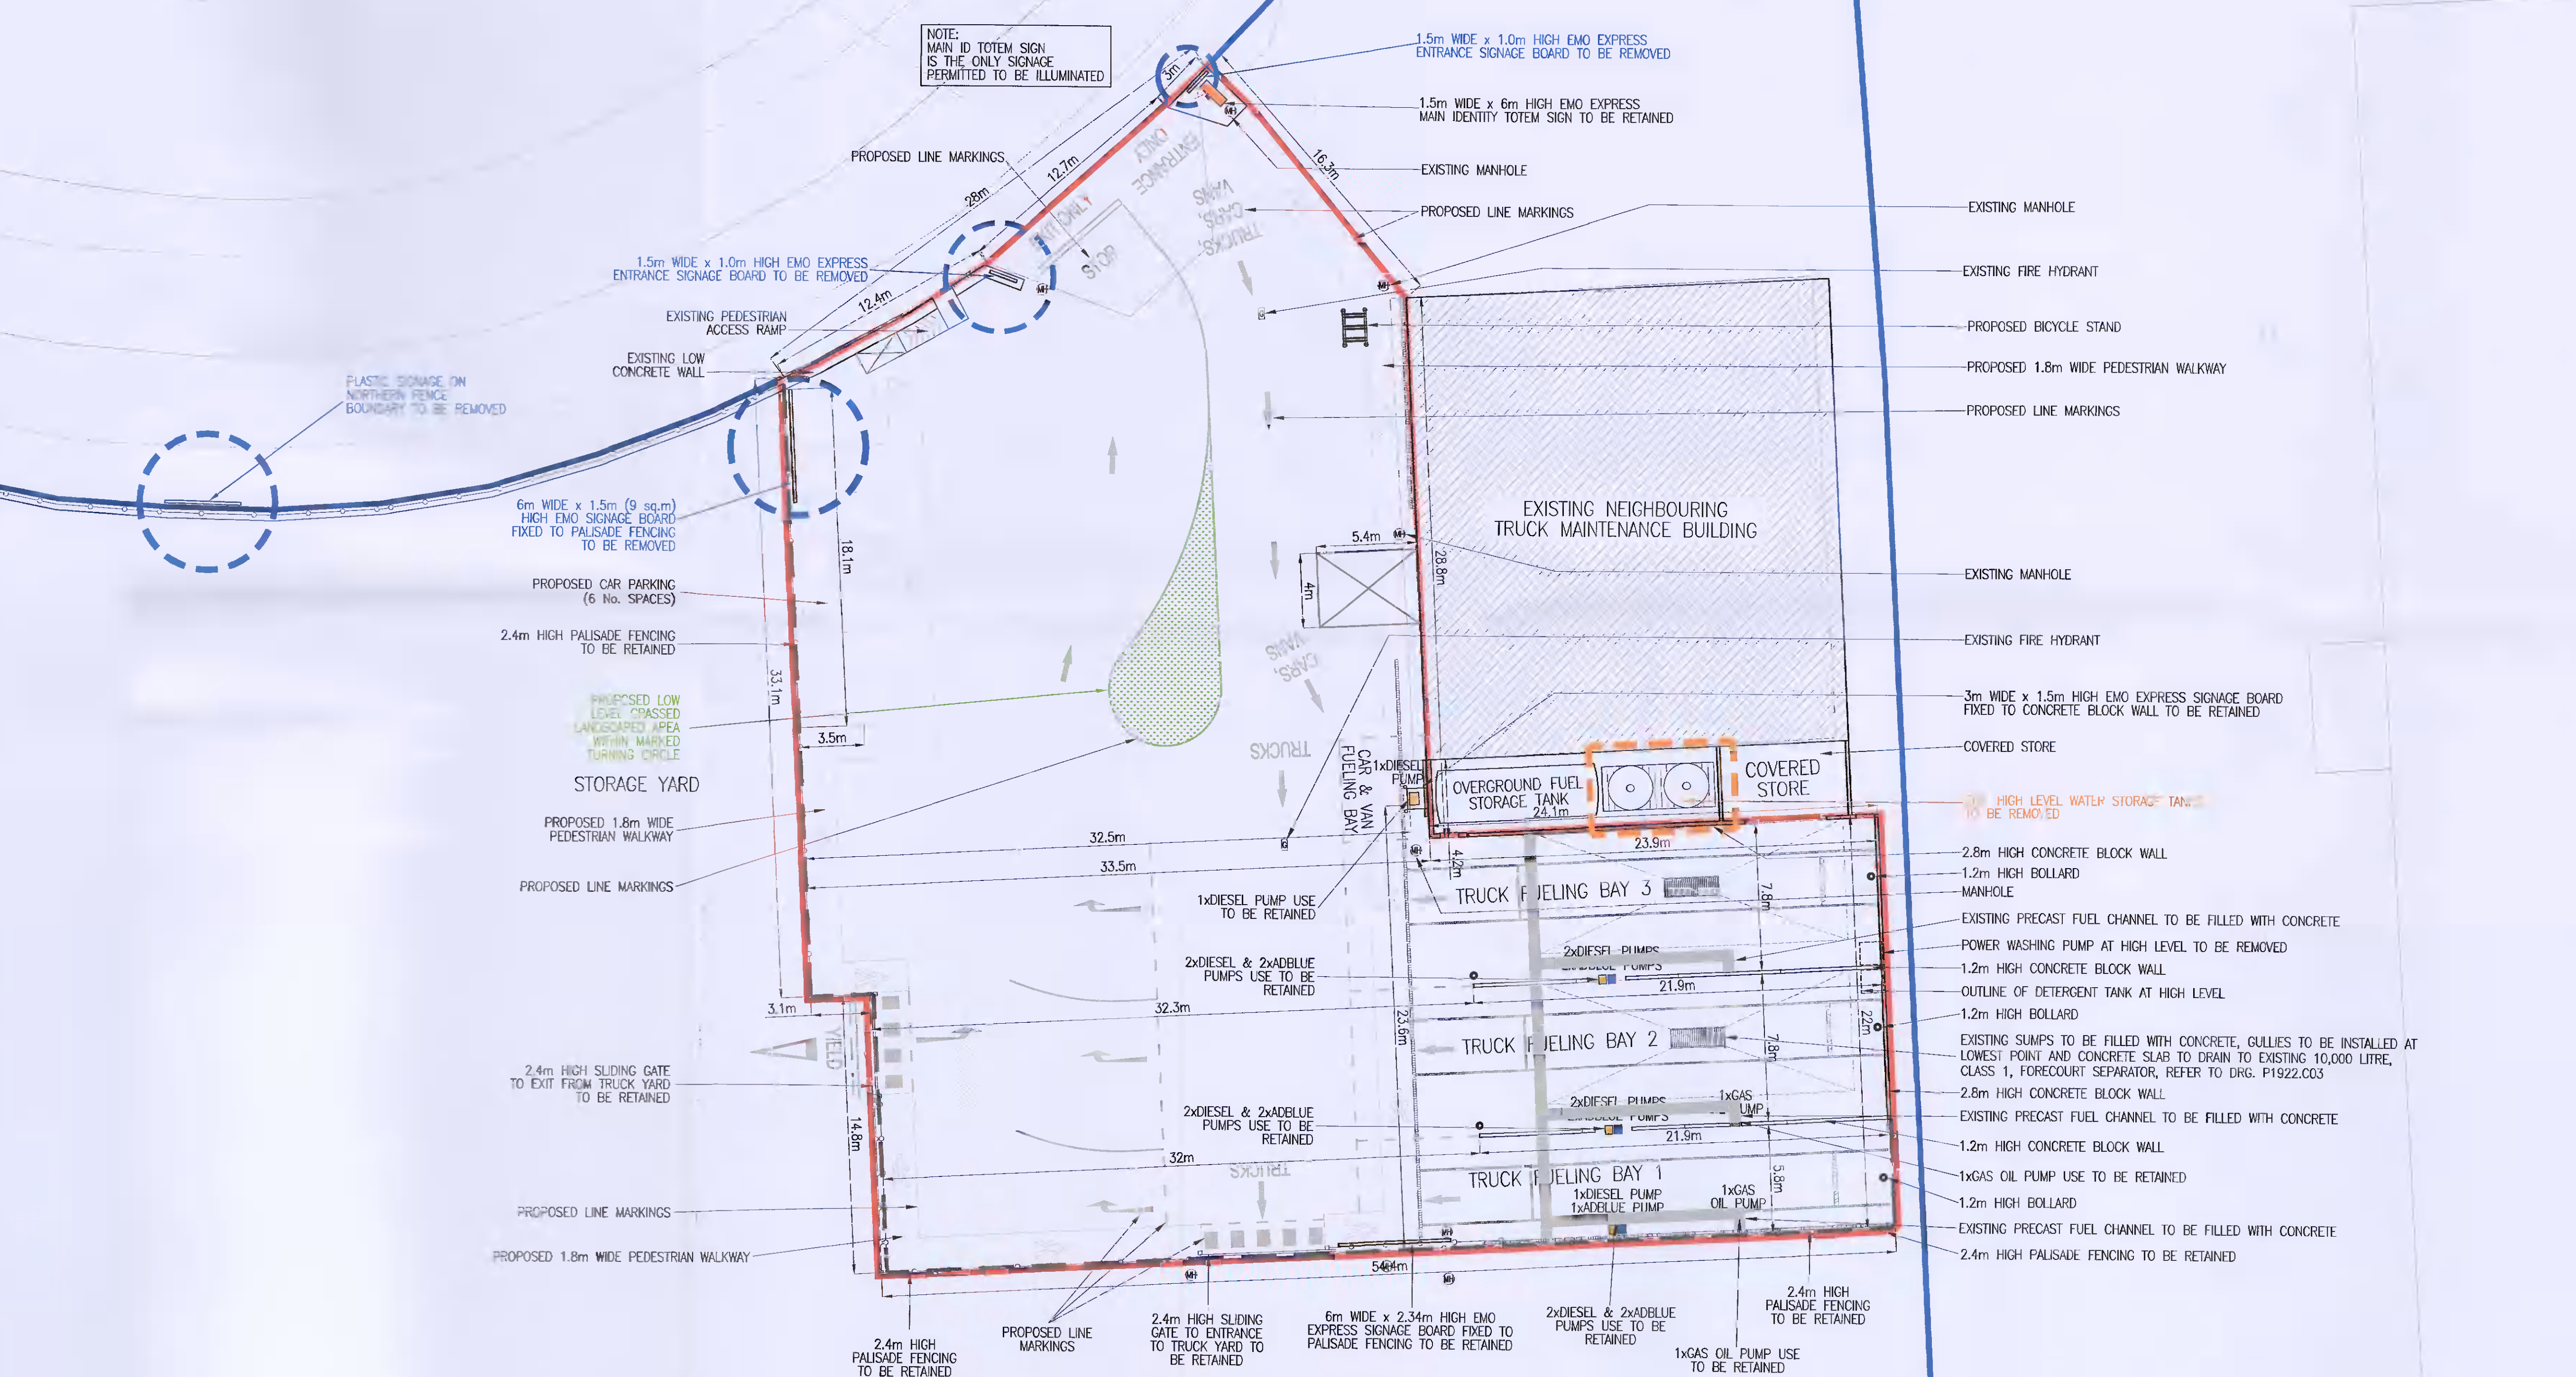

NOTES:
THIS DRAWING BY WHOLE OR IN PART SHALL NOT BE COPIED WITHOUT THE PRIOR PERMISSION OF McArdle DOYLE LTD.
ALL WORKS TO COMPLY WITH THE CURRENT BUILDING REGULATIONS.
E.O. NOT SCALE.
ORDNANCE SURVEY IRELAND LICENSE NO. AR 0100719
© ORDNANCE SURVEY IRELAND / GOVERNMENT OF IRELAND

LEGEND

- PROPOSED SITE BOUNDARY
- LANDOWNER'S HOLDING
- PROPOSED LINE MARKINGS
- SIGNAGE TO BE REMOVED
- 2 NO. STORAGE TANKS TO BE REMOVED
- PROPOSED LOW LEVEL LANDSCAPED TURNING AREA



| | |
|--------------------------------|----------|
| ISSUED FOR PLANNING COMPLIANCE | 02.06.22 |
| Rev. Description | By Date |
| | |
| | |

McArdle Doyle
 Chartered Engineers
 Architectural Services
 & Project Managers
 Second Floor Exchange Building
 The Long Walk
 Dundalk, Co. Louth
 mail@mcdoylephs.ie
 +353(0) 42 842 8582

PROJECT:
**RETENTION OF DEVELOPMENT AT
 12 CRAG AVENUE, CLONDALKIN
 INDUSTRIAL ESTATE**

CLIENT:
EMO OIL LTD.

DRAWING TITLE:
SITE LAYOUT

| | | | |
|-------------|----------------|---------|----------|
| Date | Drawn | Checked | Approved |
| 02/06/22 | GR | RMCA | RMCA |
| Scale at A1 | Drawing Number | Status | Rev. |
| 1:200 | P1922.COM.C02 | PC | A |

SD1A 1014-9 02 06