


Appendix B – OPW Flood Maps




B


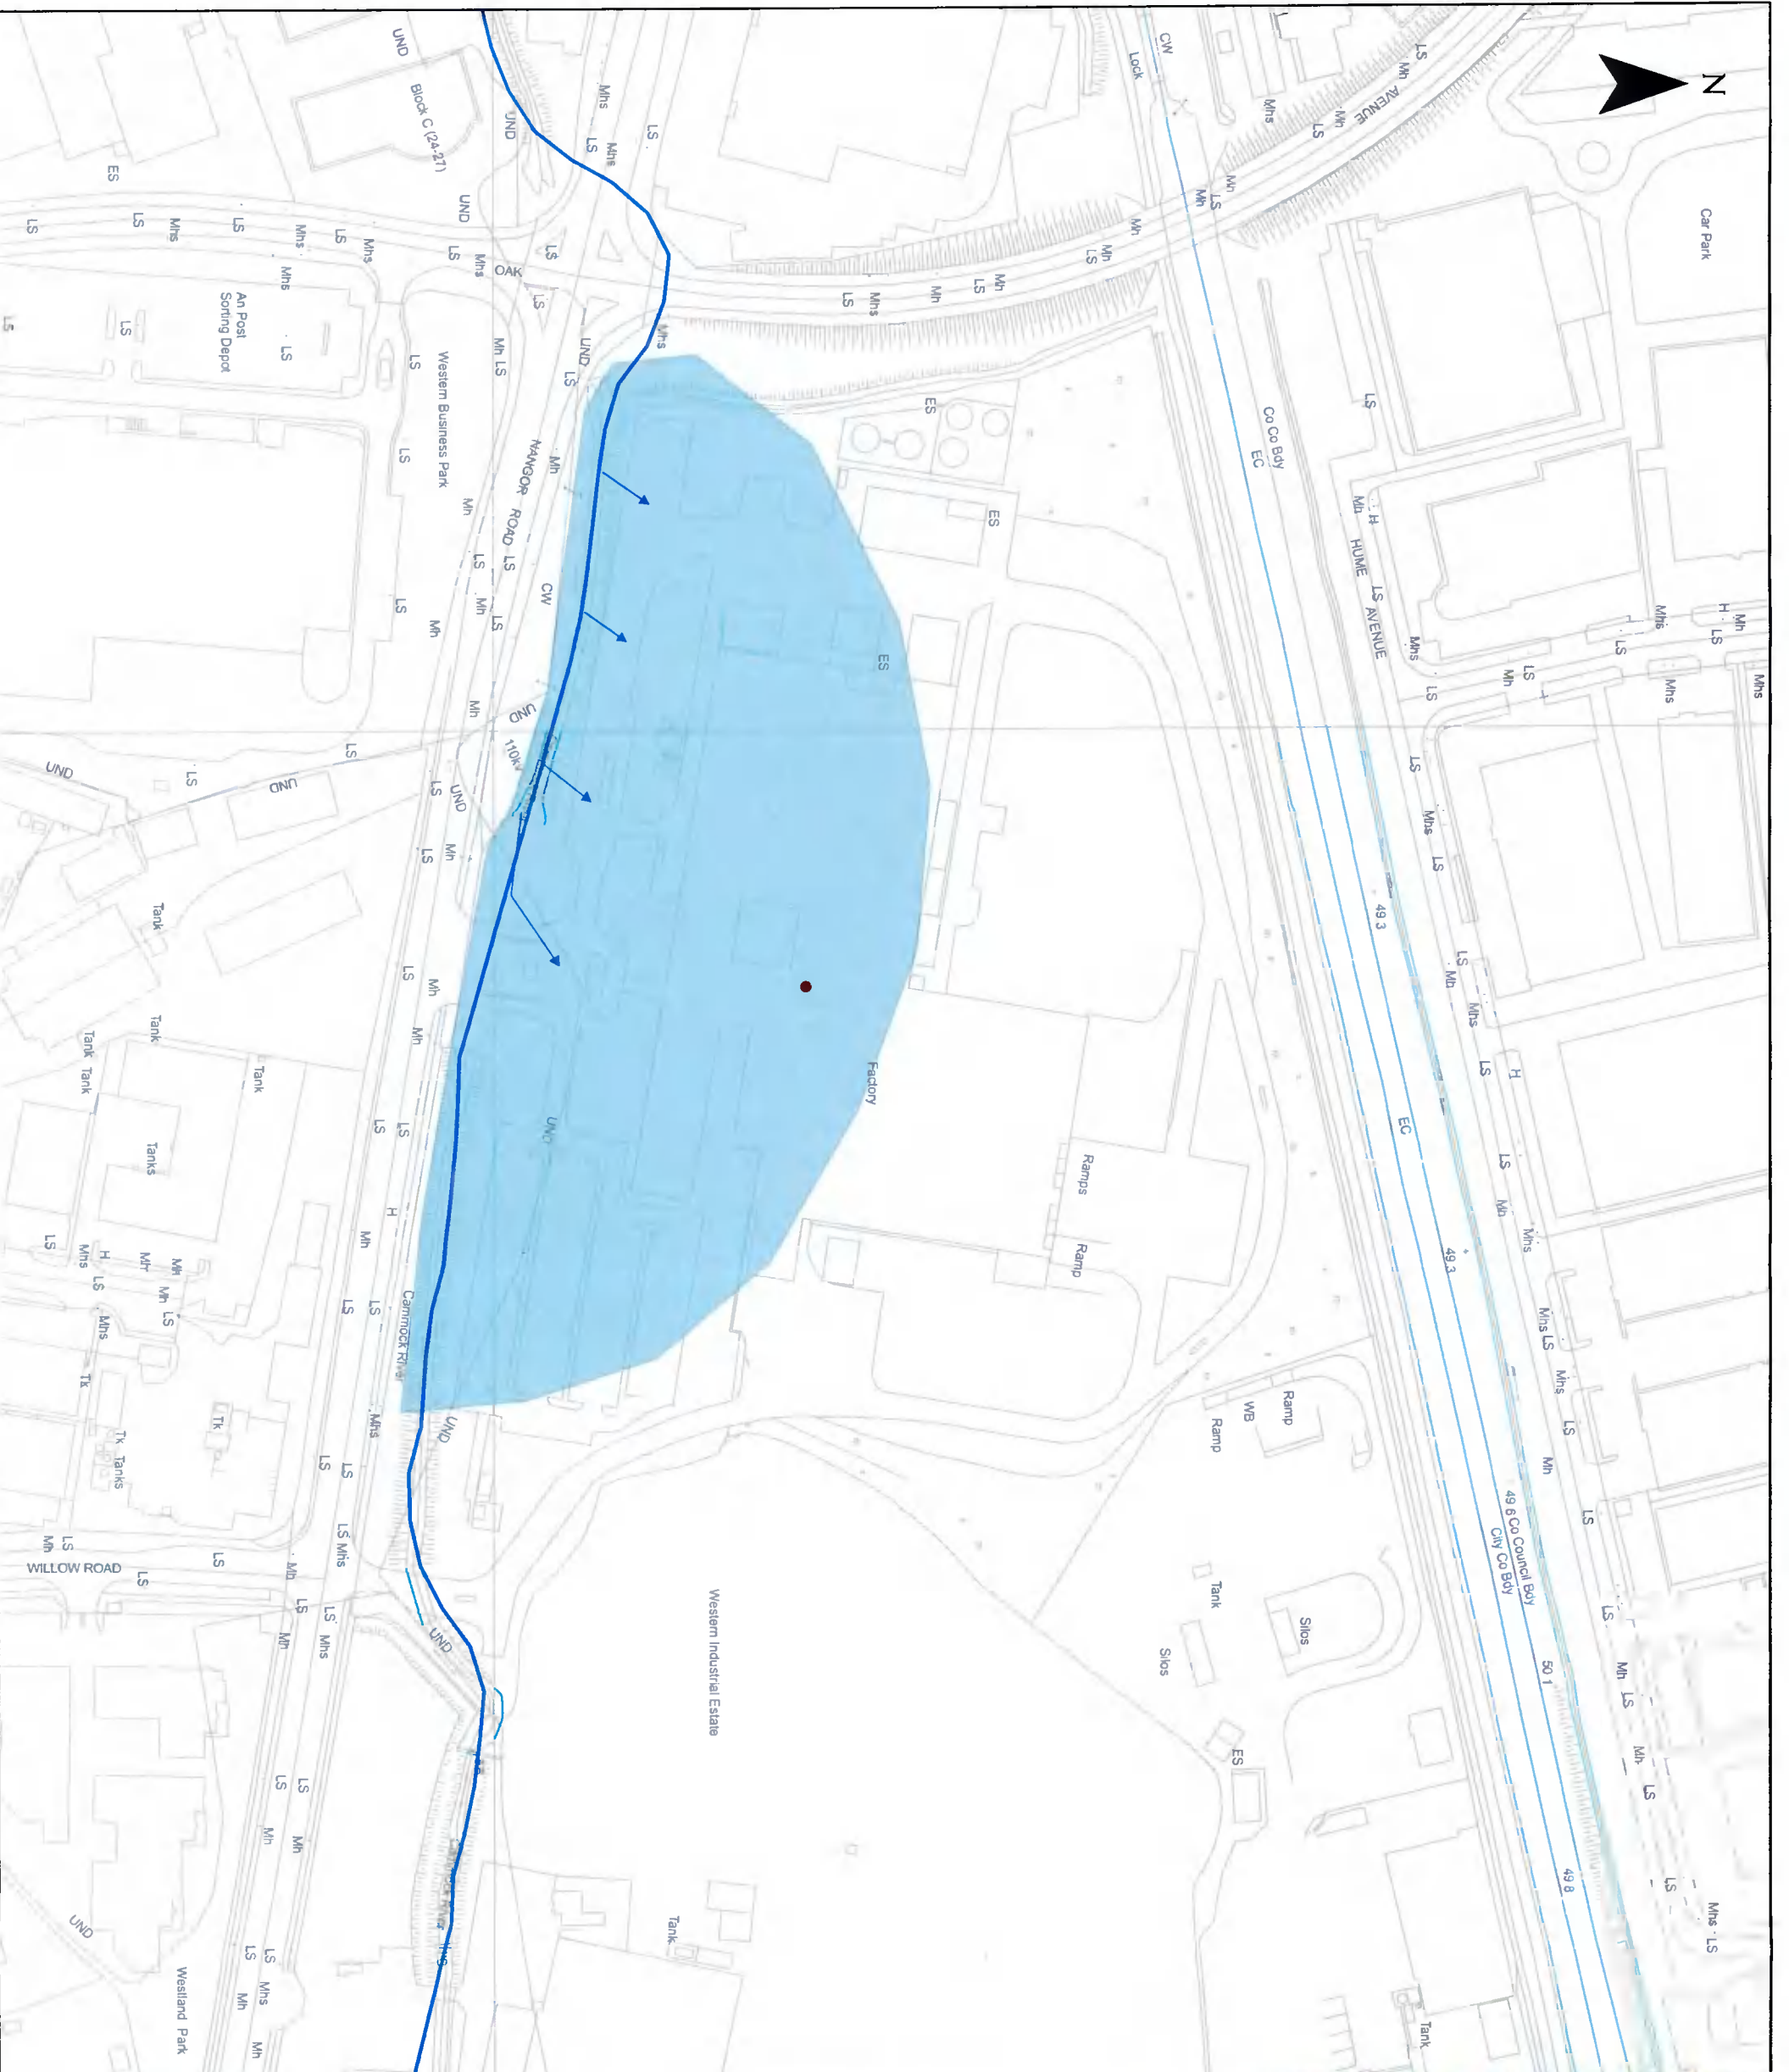


- Legend**
- Flow of Water
 - Flooding Recorded By LOCAL COUNCIL
 - RPS
 - UNCONFIRMED
 - River Centreline
 - Flood Extent

0 5 10 Meters
 1:2,000

CLIENT	 The Office of Public Works Oifig na nAisíreacha Poblaithe
PROJECT	EASTERN CFRAMS
TITLE	FLOOD EXTENTS DIAGEO, NANGOR ROAD
RPS Consulting Engineers	
ELMWOOD HOUSE 74 BOUCHER ROAD BELFAST BT12 6RZ	
TEL: 028 9066 7914 FAX: 028 9066 8286 www.rpsgroup.com/Ireland	
Drawing No.:	IBE0600_FER_021
Drawn By: BQ	Checked By: AJ
Approved By: MB	Date: 24/01/2012
SCALE: 1:2,000	

Node Label	Water Level (OD) 10% AEP	Flow (m ³ /s) 10% AEP	Water Level (OD) 1% AEP	Flow (m ³ /s) 1% AEP	Water Level (OD) 0.1% AEP	Flow (m ³ /s) 0.1% AEP
09CAMM00648	48.21	15.14	48.87	23.00	49.24	28.10
09CAMM00698D	48.1	N/A	48.82	N/A	49.15	N/A
09KING00042I	41.27	5.80	42.78	10.10	43.46	18.00
SC09319801	42.4	N/A	43.84	N/A	44.85	N/A
SC09319801	41.24	18.30	42.95	28.07	43.57	32.59

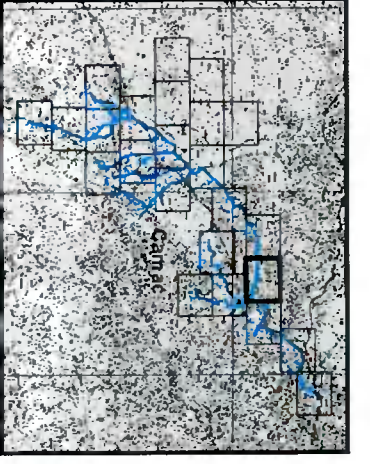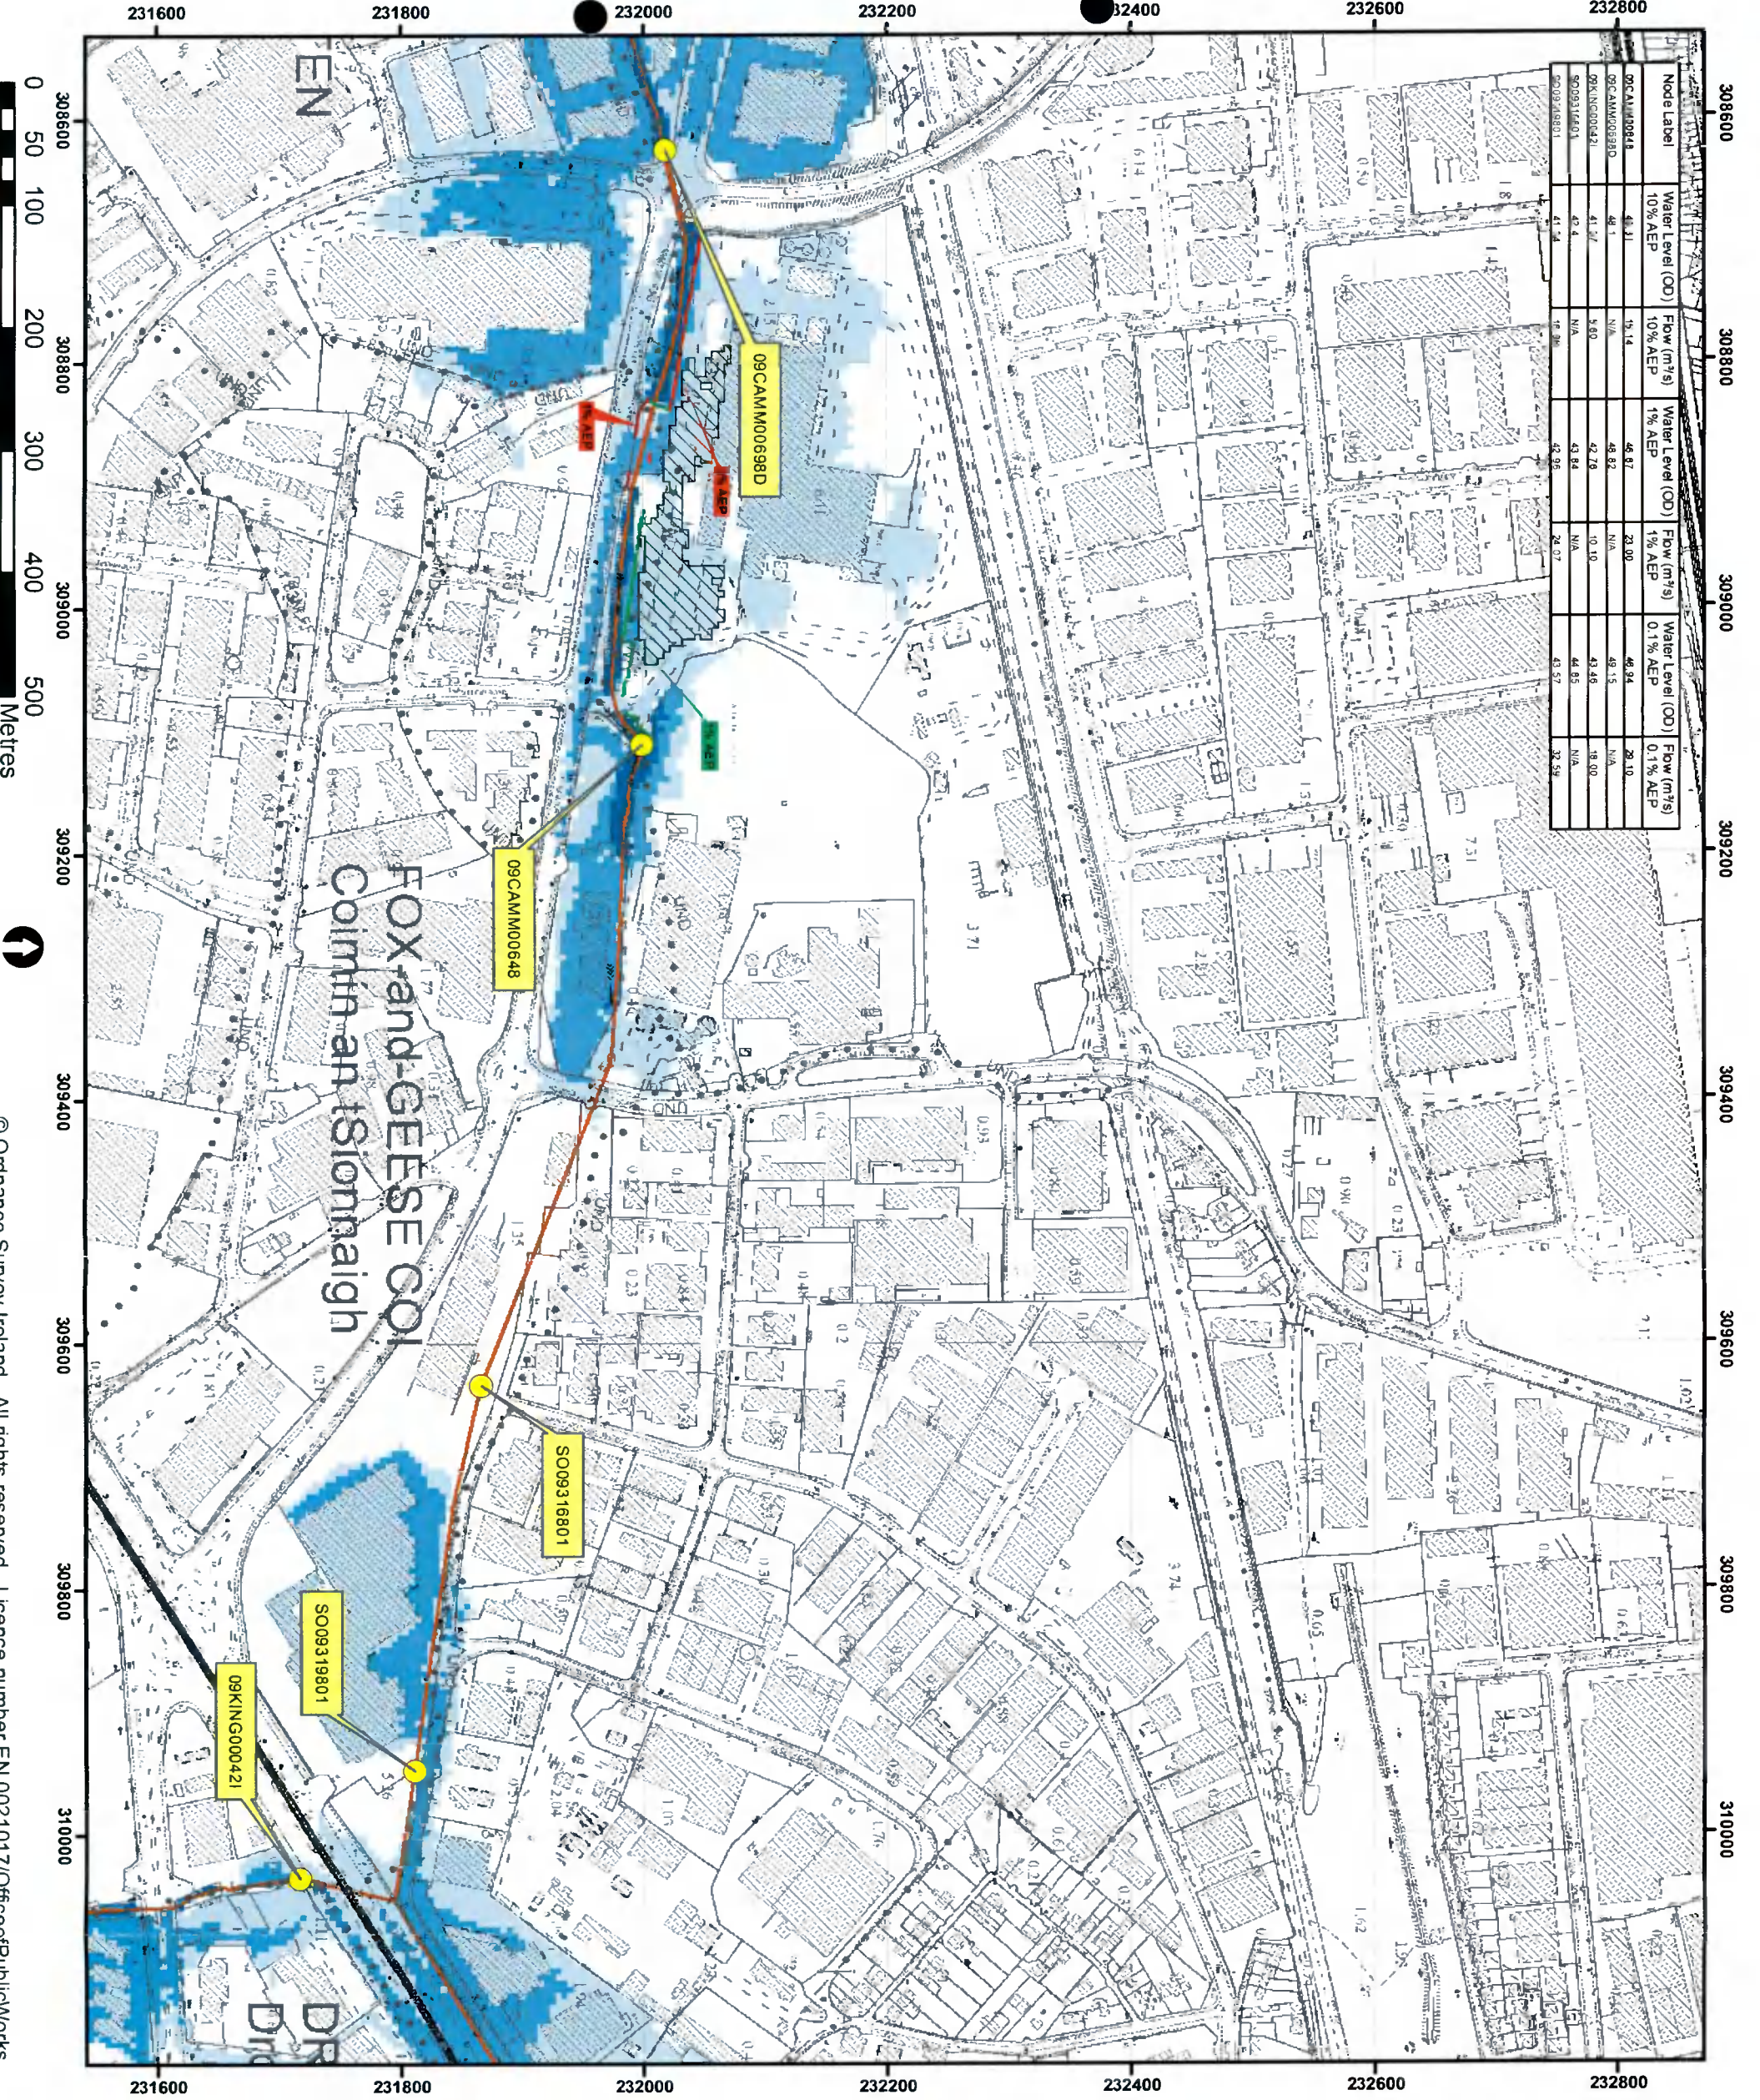

IMPORTANT USER NOTE:
 THE VIEWER OF THIS MAP SHOULD REFER TO THE DISCLAIMER, GUIDANCE NOTES AND CONDITIONS OF USE THAT ACCOMPANY THIS MAP.

- Legend**
- 10% Fluvial AEP Event
 - 1% Fluvial AEP Event
 - 0.1% Fluvial AEP Event
 - Modelled River Centreline
 - AFA Extents
 - Embankment
 - Wall
 - Detended Area
 - Standard of Protection of Flood Defence (Walls / Embankments)
 - Node Point
 - Node ID Node Label

FINAL

REV	NOTE	DATE
01	NOTE: SOP label updated (Pg 21) Removal of Def. Area (Pg 21)	13/11/2017



OPW
 The Office of Public Works
 Jonathan Swift Street
 Dublin 2
 Co. Meath

RPS
 Elmwood House
 T +44(0) 28 90 667914
 74 Bourche Road
 F +44(0) 28 90 668288
 Belfast
 W www.rpsgroup.com
 BT12 6RZ
 E Ireland@rpsgroup.com

Map:
 Camac Fluvial Flood Extents

Map Type: EXTENT

Source: FLUVIAL

Map Area: HPW

Scenario: CURRENT

Drawn By: C.MCG. **Date:** 13 November 2017


Checked By: A.S. **Date:** 13 November 2017

Approved By: S.P. **Date:** 13 November 2017


Drawing No.: E09CAM_EXFCD_F1_18

Map Series: Page 18 of 24


Drawing Scale: 1:5,000 @A3

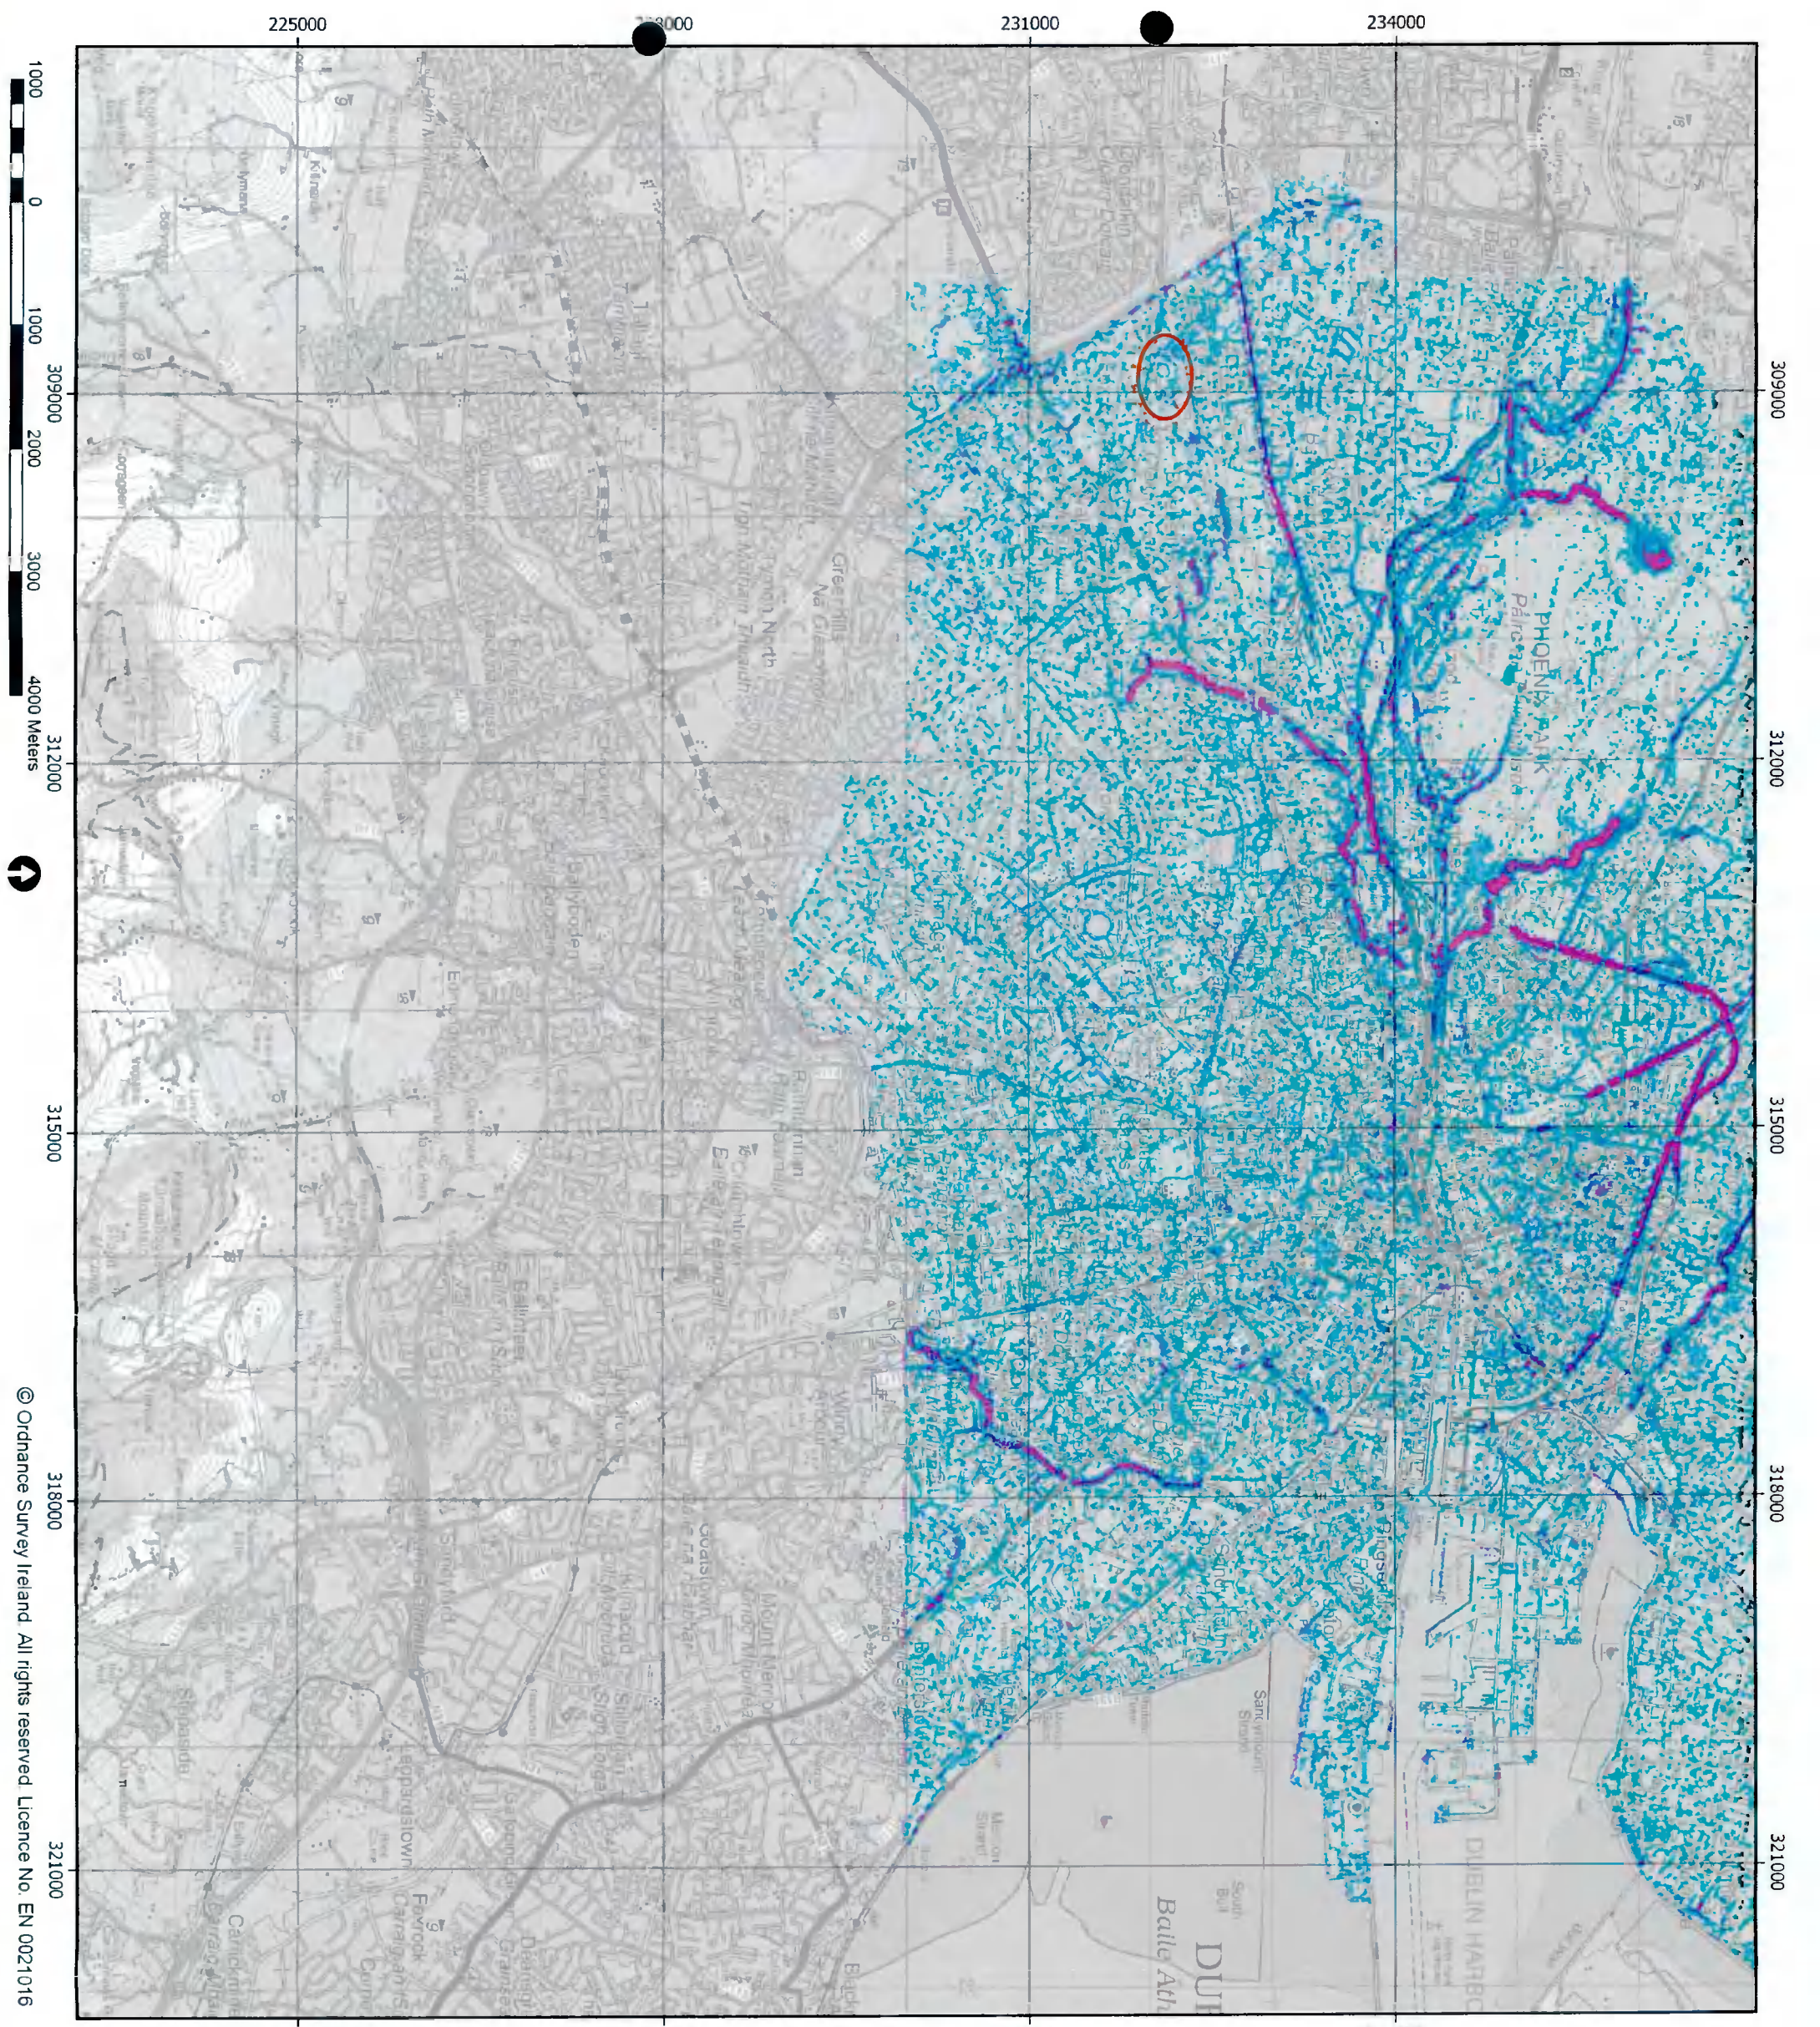

© Ordnance Survey Ireland. All rights reserved. Licence No. EN 0021016

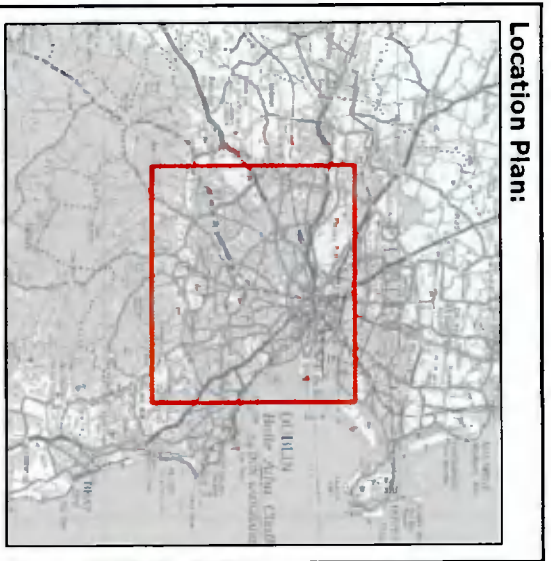

LEGEND

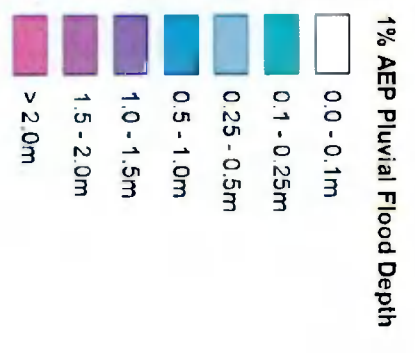

IMPORTANT USER NOTE:
 THE VIEWER OF THIS MAP SHOULD REFER TO THE DISCLAIMER, GUIDANCE NOTES AND CONDITIONS OF USE THAT ACCOMPANY THIS MAP.



The Office Of Public Works
 Jonathan Swift Street
 Trim
 Co. Meath

Dublin City Council
 Civic Offices
 Wood Quay
 Dublin 8

Project:
 DUBLIN PLUVIAL STUDY (FloodResilienceCity)

Map:	DUBLIN CITY - PLUVIAL FLOOD DEPTH MAP
Map Type:	DEPTH - 180min Rainfall
Source:	1% AEP PLUVIAL
Map Area:	URBAN
Scenario:	CURRENT
Drawn by:	IH
Checked by:	MC
Approved by:	JM
Map No.:	E09DCC_DPPC0016_F0_03
Revision:	F0
Map Scale:	1:50,000
Plot Scale:	1:1 @ A3

