



BUNGALOW (EXISTING)  
SCALE 1:100

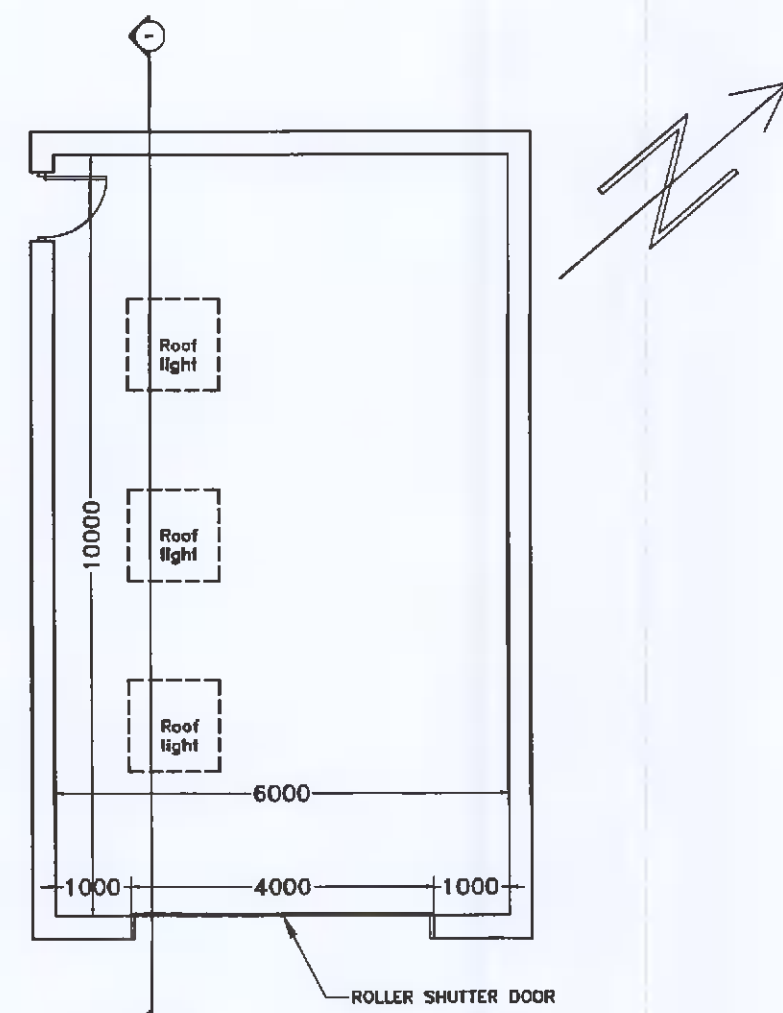


GARAGE (PROPOSED)  
SCALE 1:100

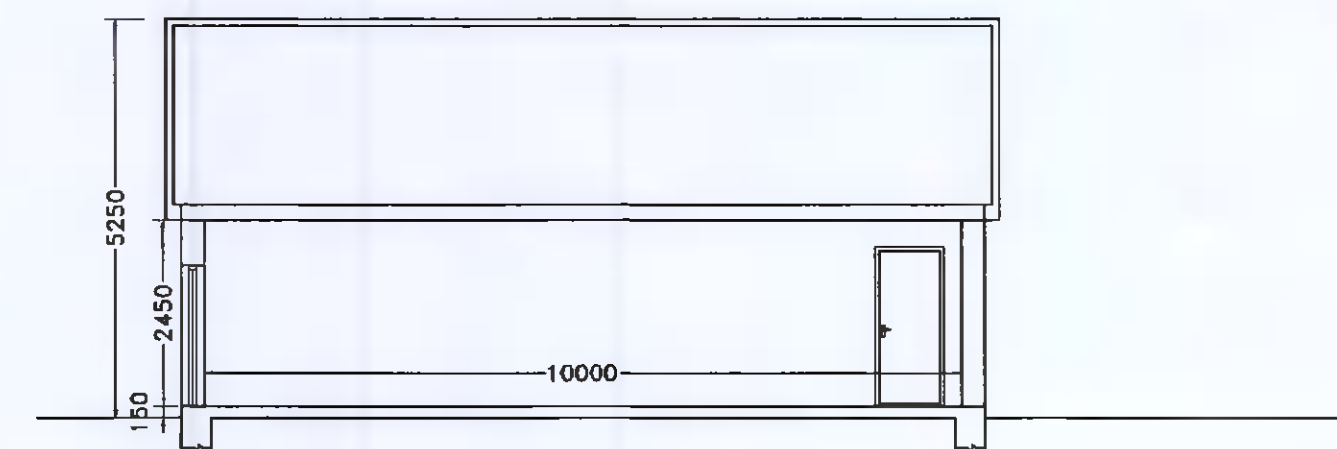

GARAGE SECTION (PROPOSED)  
SCALE 1:100


LAKE/WATER

LAKE/WATER

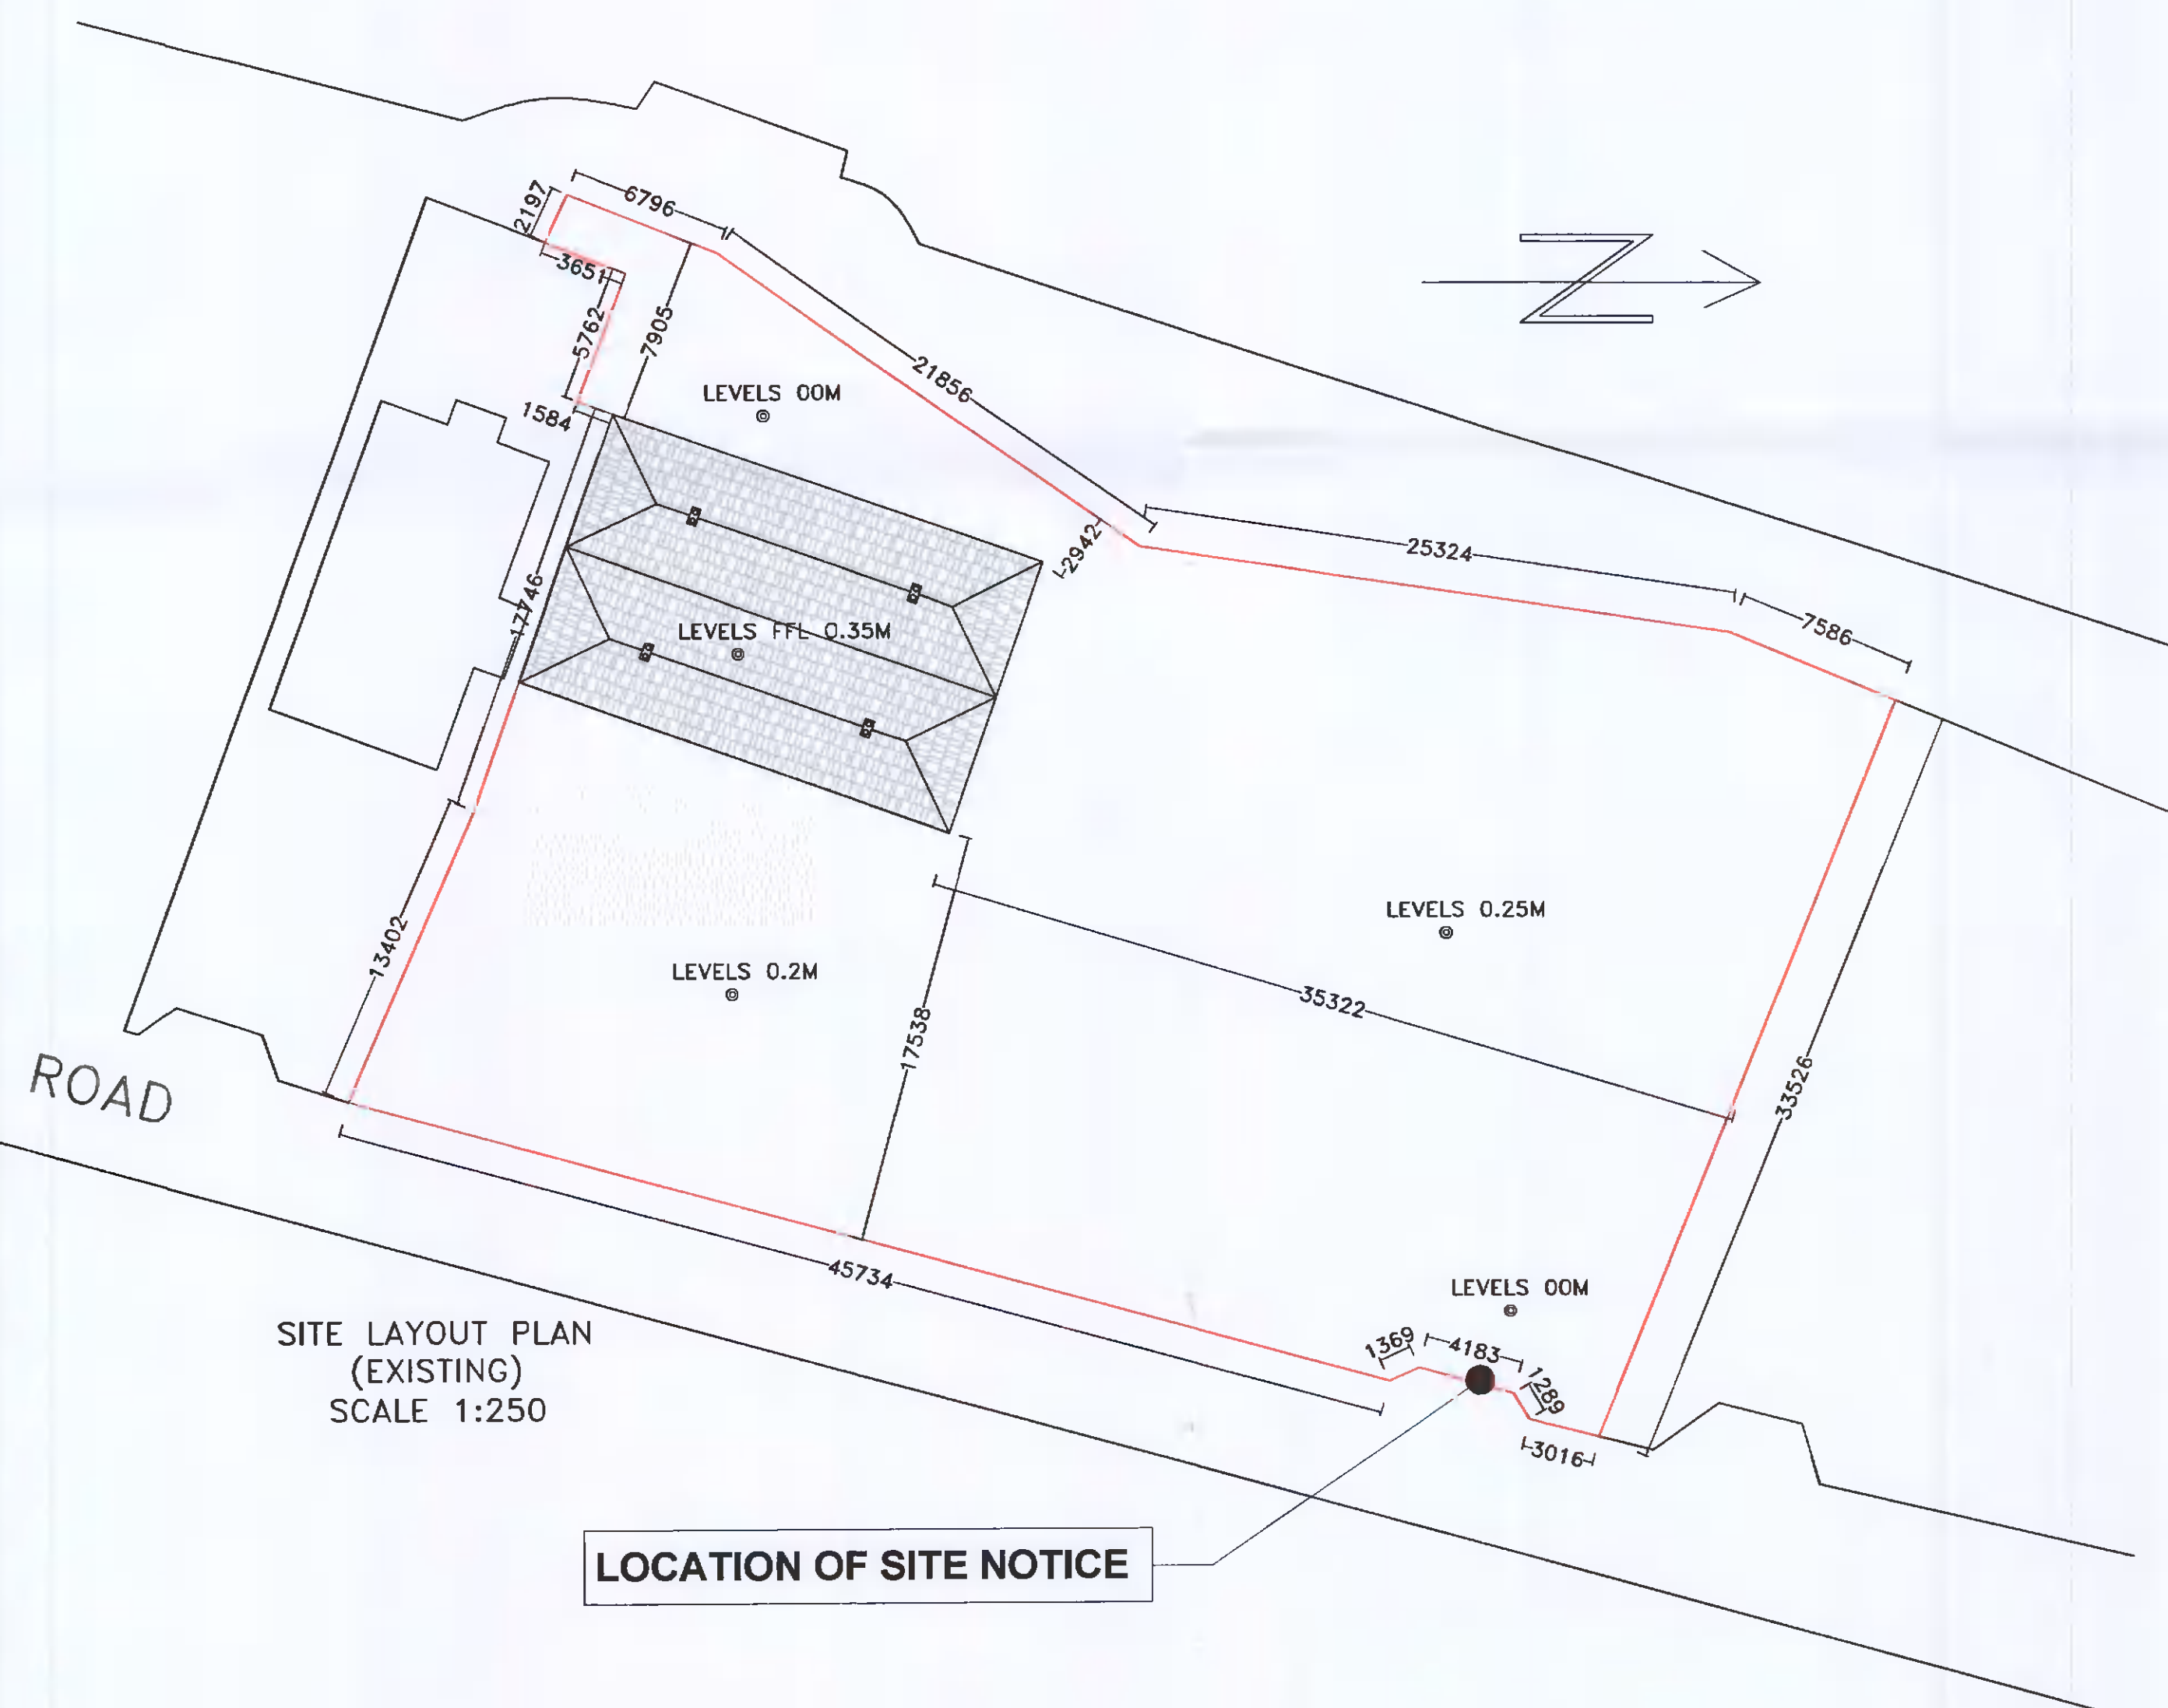

SITE LAYOUT PLAN (EXISTING)  
SCALE 1:250

LOCATION OF SITE NOTICE

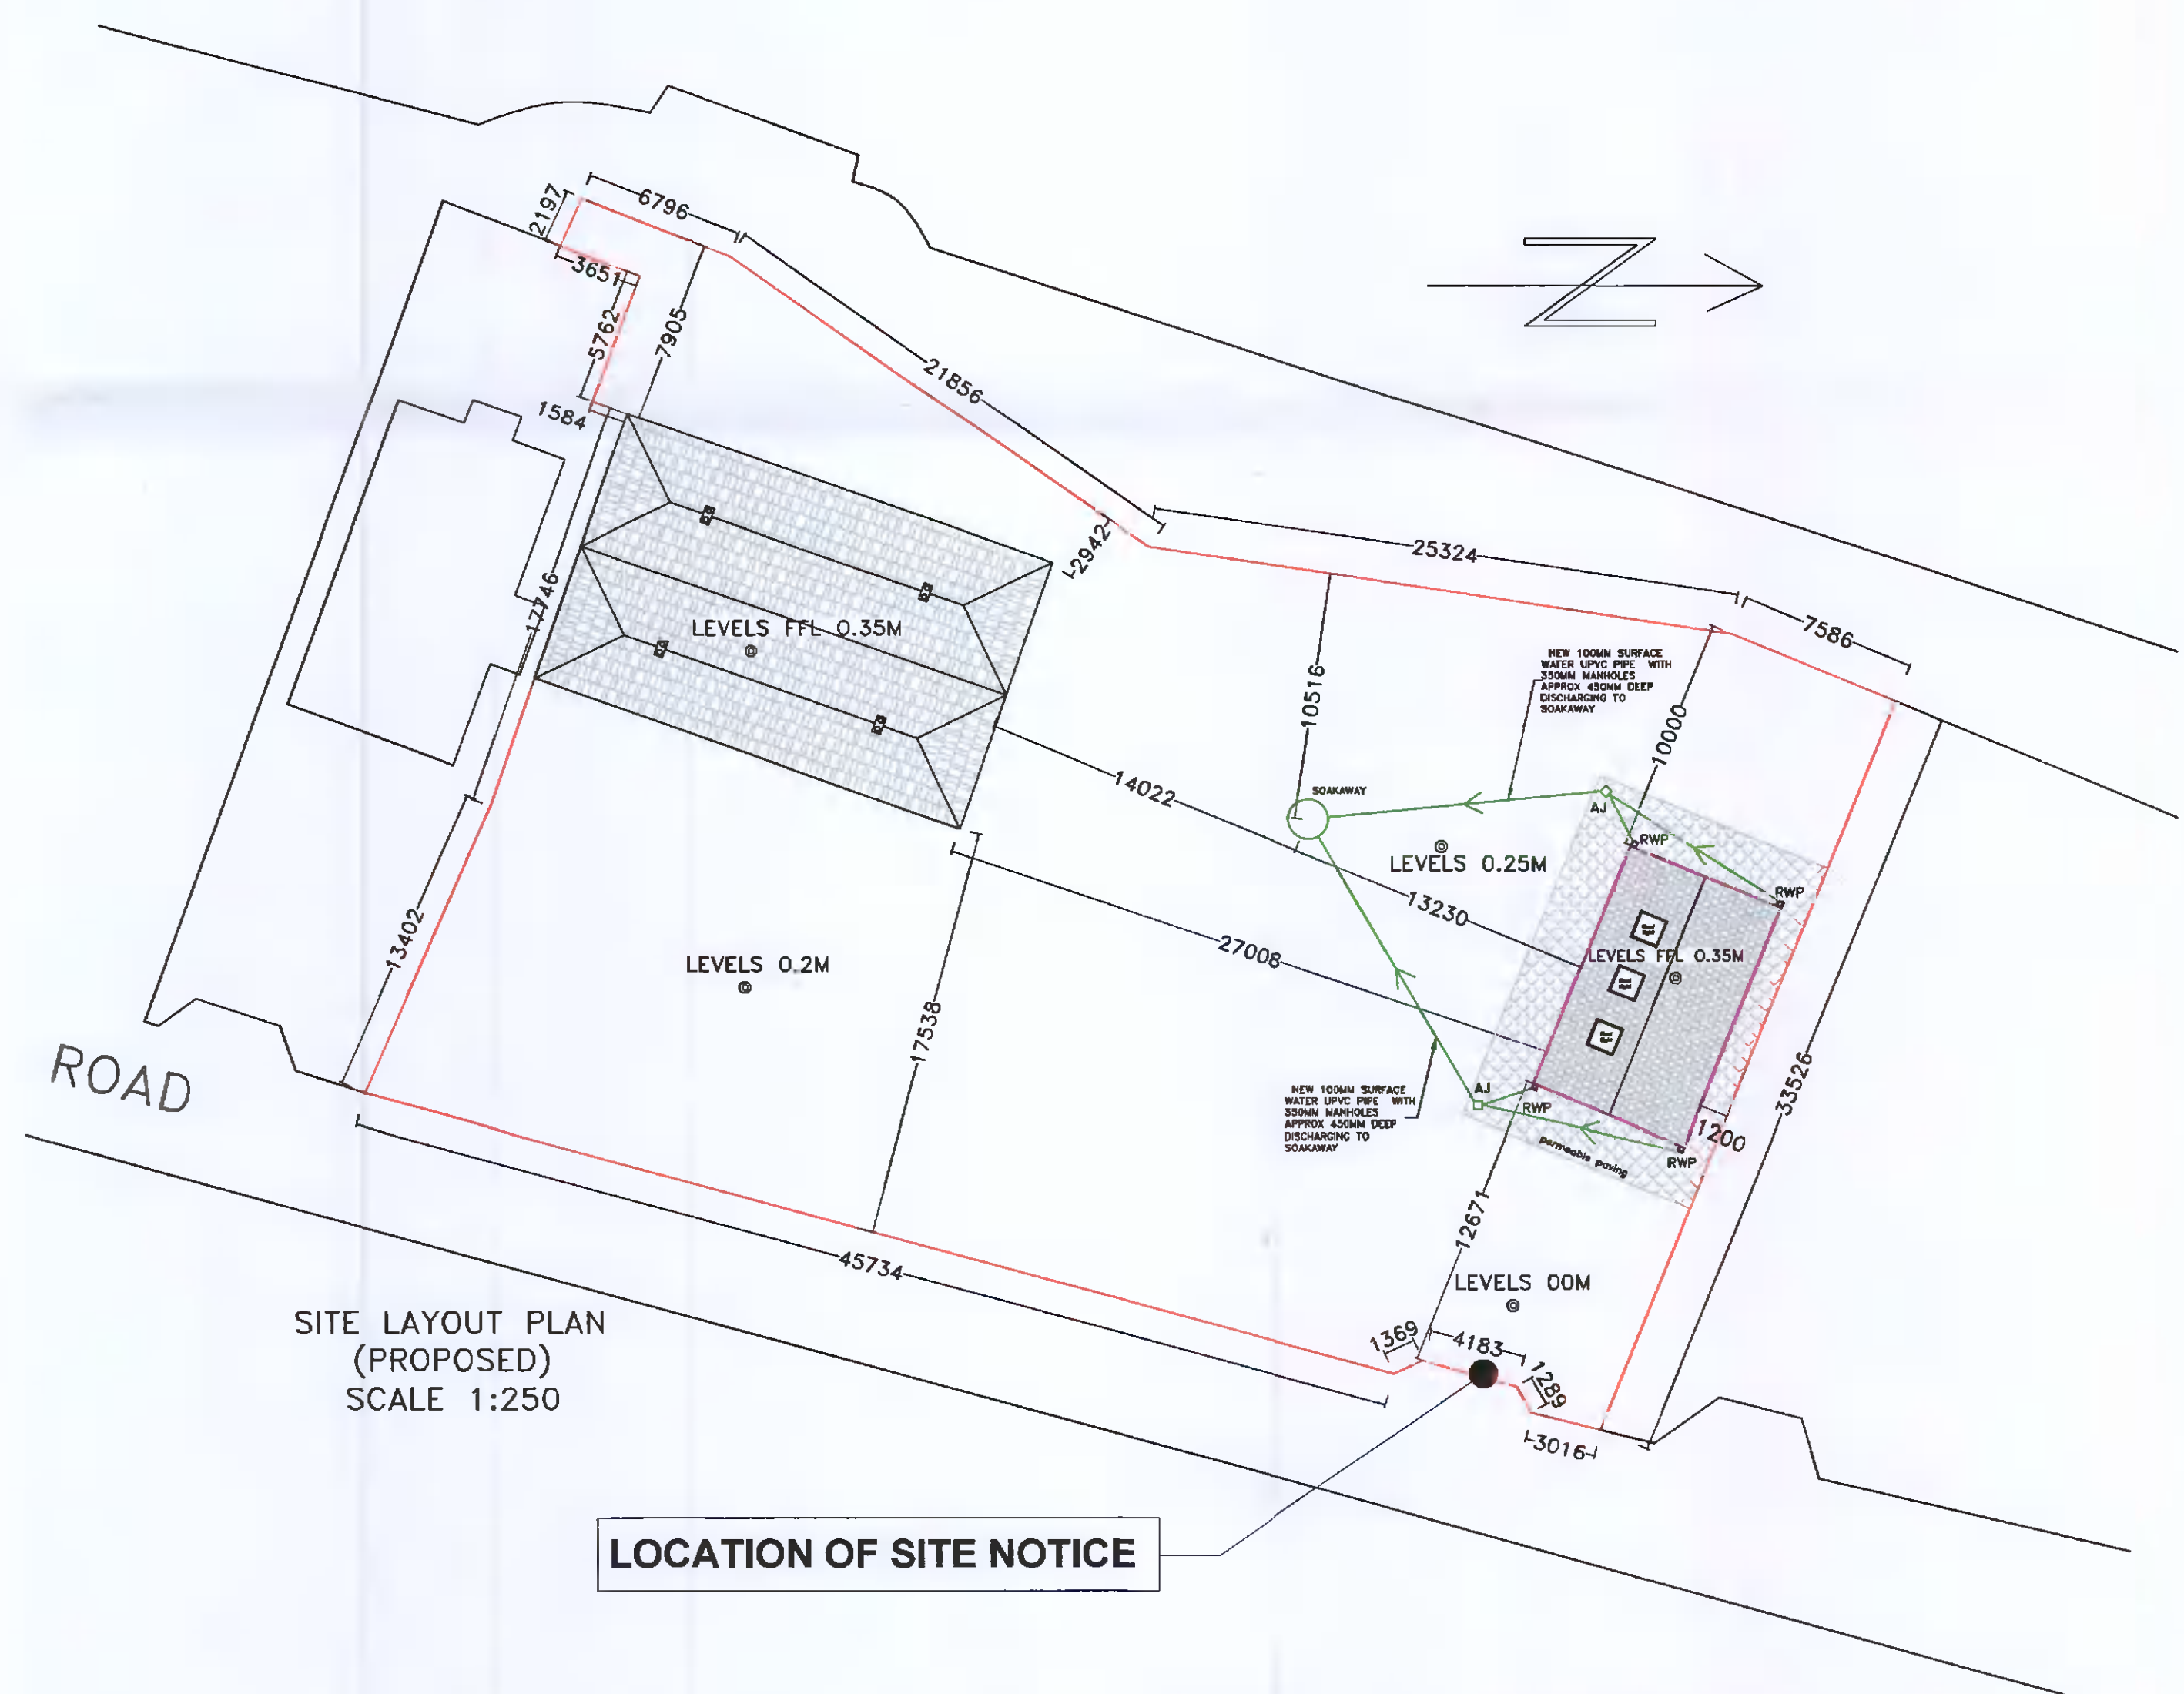

SITE LAYOUT PLAN (PROPOSED)  
SCALE 1:250

LOCATION OF SITE NOTICE

**SPECIFICATIONS**  
External finishes to match existing  
Gutters and downpipes to match existing  
Roof finishes to match existing  
Windows and doors UPVC or wood to match existing

**NOTES:**  
Drawings not to be scaled from. Use written dimensions only.  
Setting out dimensions to be checked against plans.  
To be used with other drawings and specifications.  
Any discrepancies in dimensions or specifications to be brought to the attention Architect Engineer Builder.  
All structures to be confirmed by Engineer.  
DRAWINGS NOT FOR CONSTRUCTION PURPOSES  
CHANGES IN MAGENTA

DRAWINGS BY  
KEVIN TIERNAN  
ARCHITECT SERVICES  
19 ARANLEIGH GARDENS  
RATHFARNHAM  
DUBLIN 14  
PH 01 5349272  
www.architectservices.ie

CLIENT: Denis Moloney  
Weston Lodge ,Cooldrinhg Ln, Co. Dublin, W23 HN26

THIS DRAWING: Layouts, Sections & Site layout plans  
Scale 1 to 100, 1 to 250

Area: area of entire site 1878 sq.m  
area of existing bungalow 193 sq.m  
area of new garage 60 sq.m