


- SITE BOUNDARY
- REAR GARDEN
- LANDSCAPE
- PATH
- PARKING

MAIN ENTRANCE

NOTE:
PROPOSED BOUNDARY
TREATMENT REFER DRAWING
NO: 3.1.102

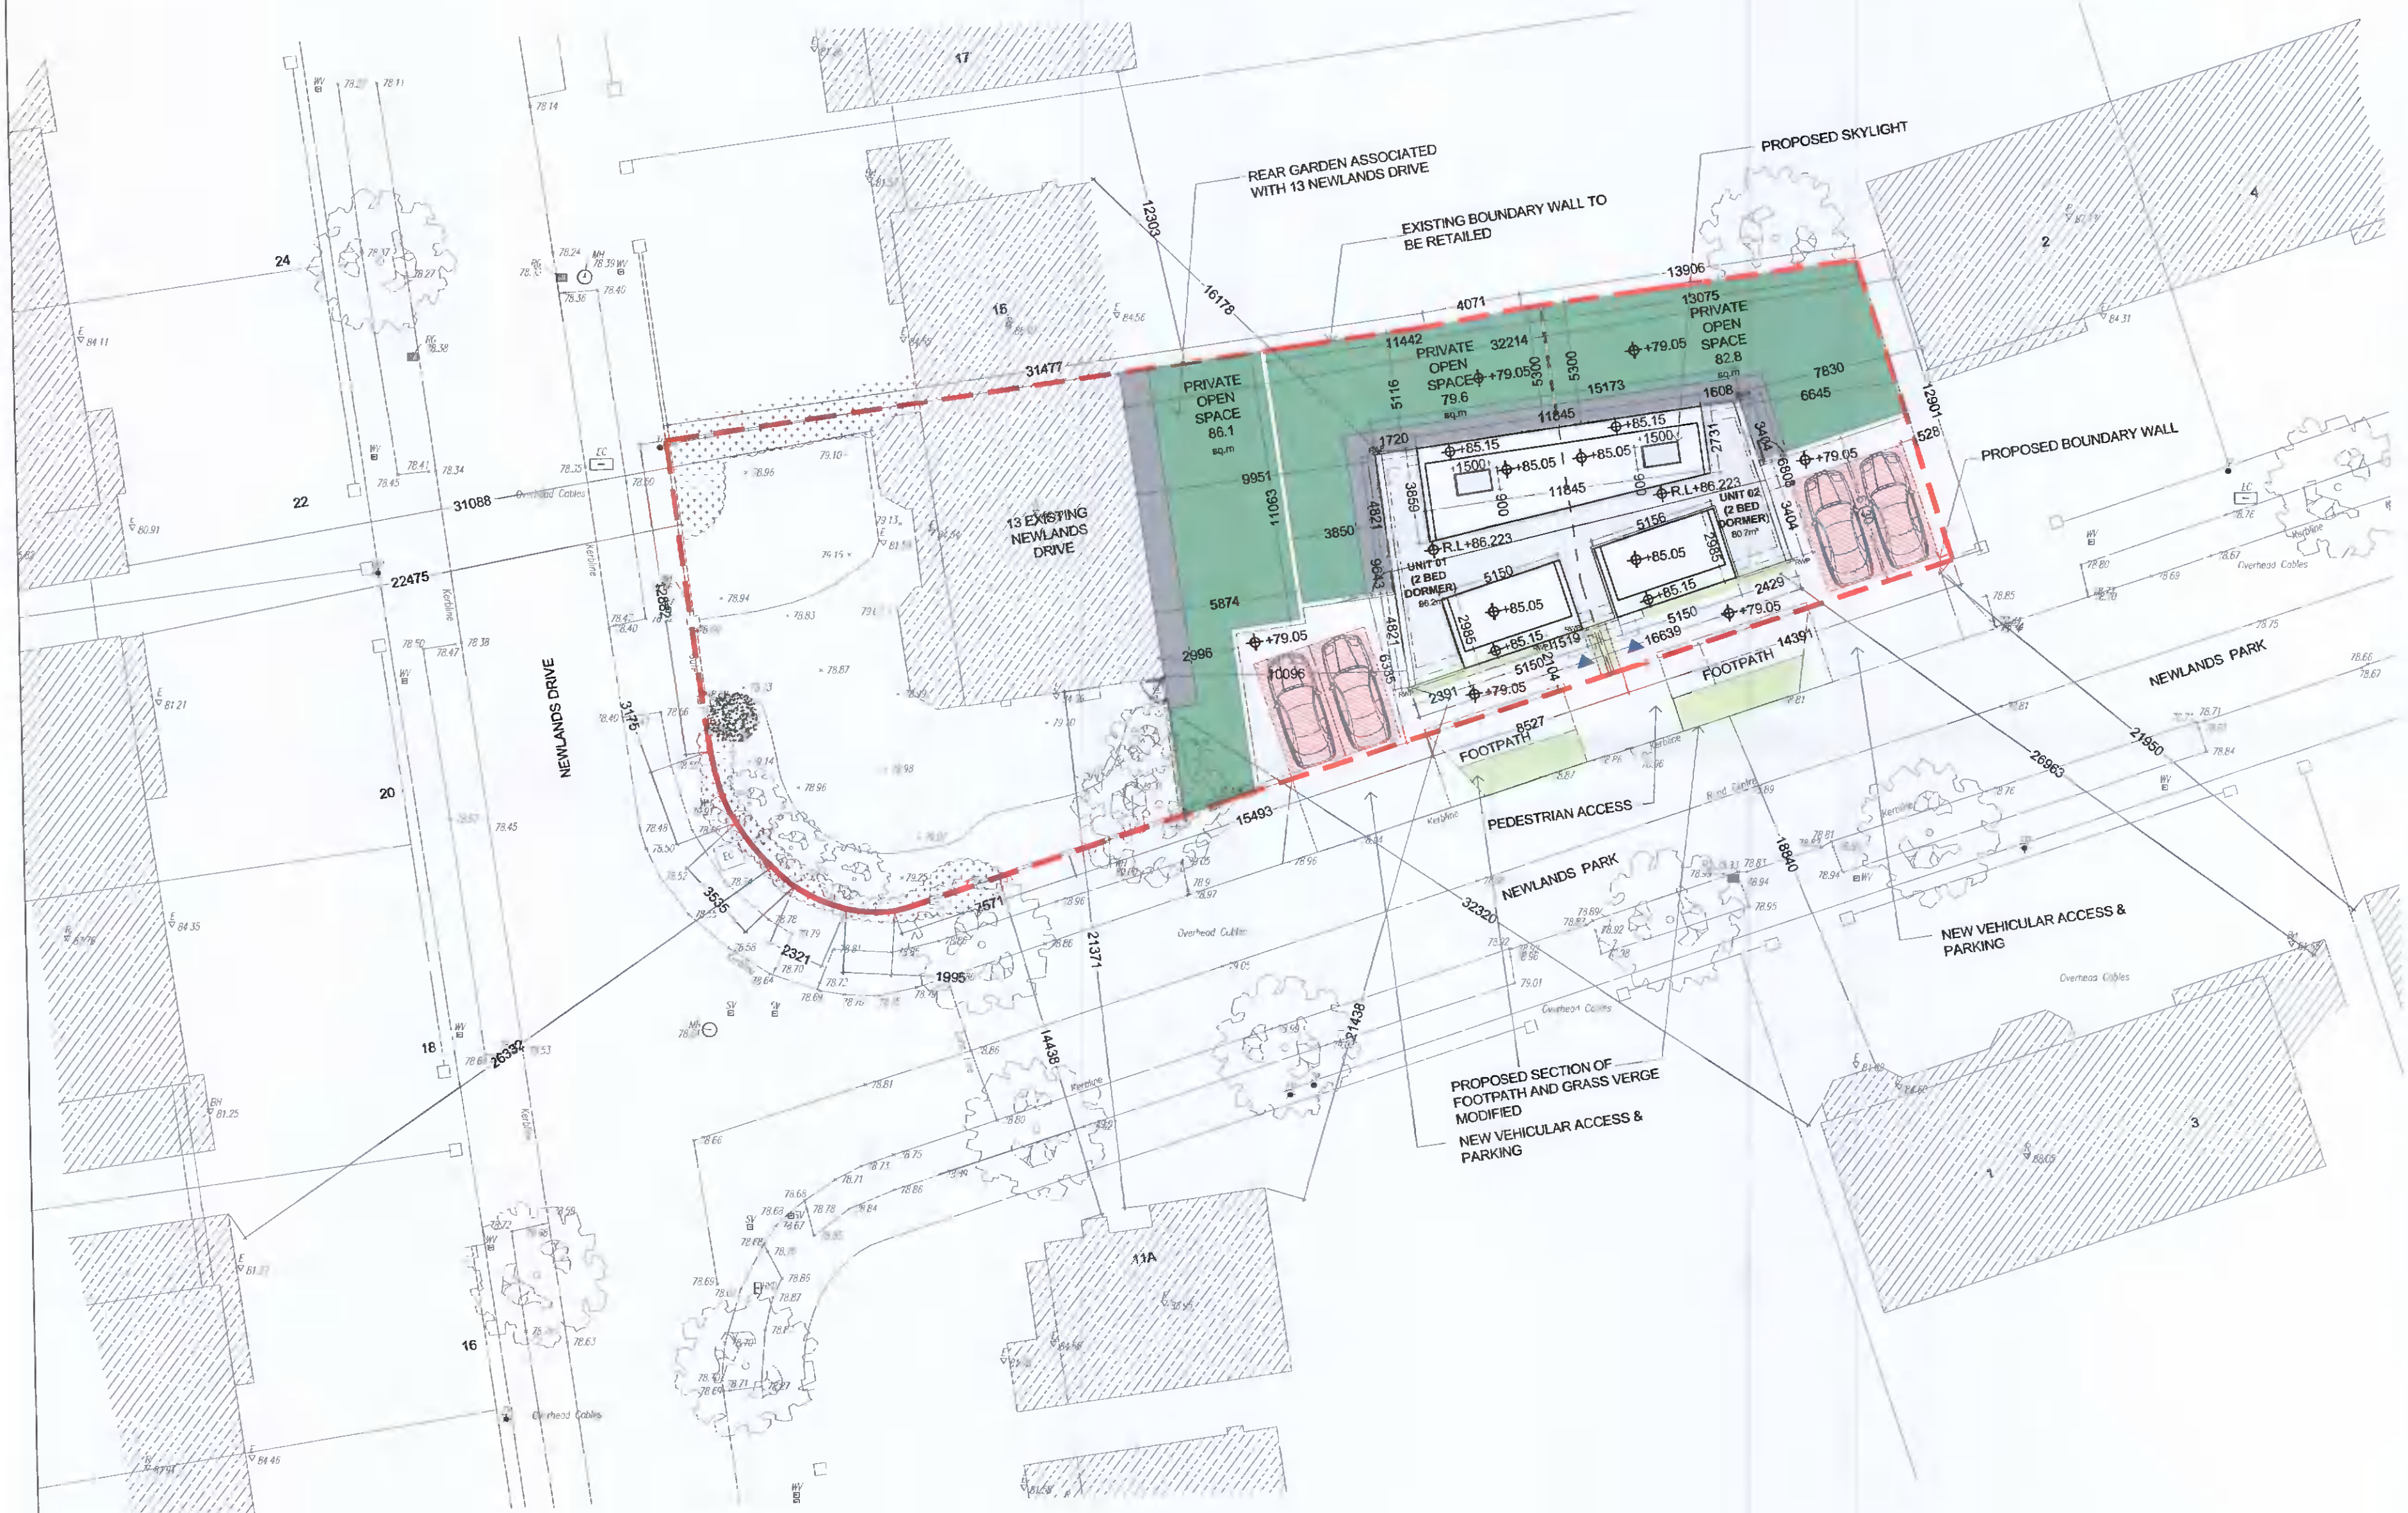

REV	DATE	DRN	NOTES

DO NOT SCALE FROM THIS DRAWING. USE FIGURED DIMENSIONS IN ALL CASES. VERIFY DIMENSIONS ON SITE AND REPORT ANY DISCREPANCIES TO THE ARCHITECT IMMEDIATELY. THIS DRAWING IS COPYRIGHT AND MAY ONLY BE REPRODUCED WITH THE ARCHITECT'S PERMISSION.

CDP Architecture
 Designers - Planning - Interiors - Project Management
 4, The Mall, Main Street, Lucan Village, Co. Dublin, K78 V9R6
 T: 01 6214498
 E: info@cdparchitecture.ie
 W: www.cdp-architecture.com

PLANNING

JOB PROPOSED RESIDENTIAL DEVELOPMENT AT THE REAR OF NO. 13 NEWLANDS DRIVE, CLONDALKIN, DUBLIN 22	DATE MAY 2022
CLIENT H.H.M INVESTMENTS LTD	DRN VB
DRAWING TITLE PROPOSED SITE LAYOUT PLAN	SCALE 1:200@A2
JOB NUMBER 2018_137	CHECKED PM

DRAWING NUMBER 3.1.100	REVISION
---------------------------	----------

PROPOSED SITE LAYOUT PLAN
Scale 1:200