



HAZARD IDENTIFICATION LEGEND:


HAZARD IDENTIFICATION (if none state 'none relevant')	CONTROL AND MITIGATION MEASURES
---	---------------------------------

NOTE: Hazards listed above are only those considered significant risks and:

- a) not likely to be obvious to a competent contractor or other designers;
- b) unusual; or
- c) likely to be difficult to manage effectively

- SITE BOUNDARY
- AREA IN OWNERSHIP OF CLIENT
- NEWLY PROPOSED ELEMENTS SUBJECT TO THIS PLANNING APPLICATION
- AMMENDMENTS TO PREVIOUSLY APPROVED PLANNING APPLICATION: REG. REF. SD21A/0186

REV	DATE	DESCRIPTION	DWN	CHK	APP
P02	2022-05-25	Revised Issue for Planning	KOH	MB	JS
P01	2021-06-16	Issued for Planning	NC	MB	JS

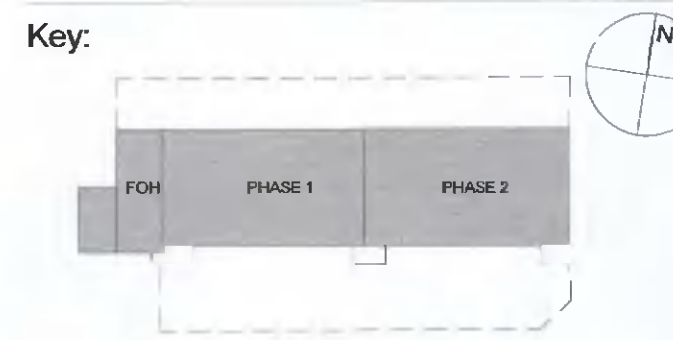

Project:
Equinix DB081

Drawing Title:
Proposed Ground Floor Layout

Drawing Number:
DB081 -RKD -ZZ -0G -DR -A -PLAN -1200

Scale: Paper Size: Purpose: Revision:
1:200 A1 S4 P02




59 Northumberland Rd
Ballsbridge, Dublin 4
D04 WP89, Ireland

+353 1 668 1055
mail@rkd.ie
rkd.ie

1.0X 1.0 1.0A 1.1 1.1A 1.1B 1.2 1.2A 1.3 1.4 1.5 1.6 1.7 1.8 1.9 1.10 1.11 1.12 1.13 1.14 1.15 1.16 1.17 1.18

A
B
C
D
DX
E
FX
F
GX
H
IX
I

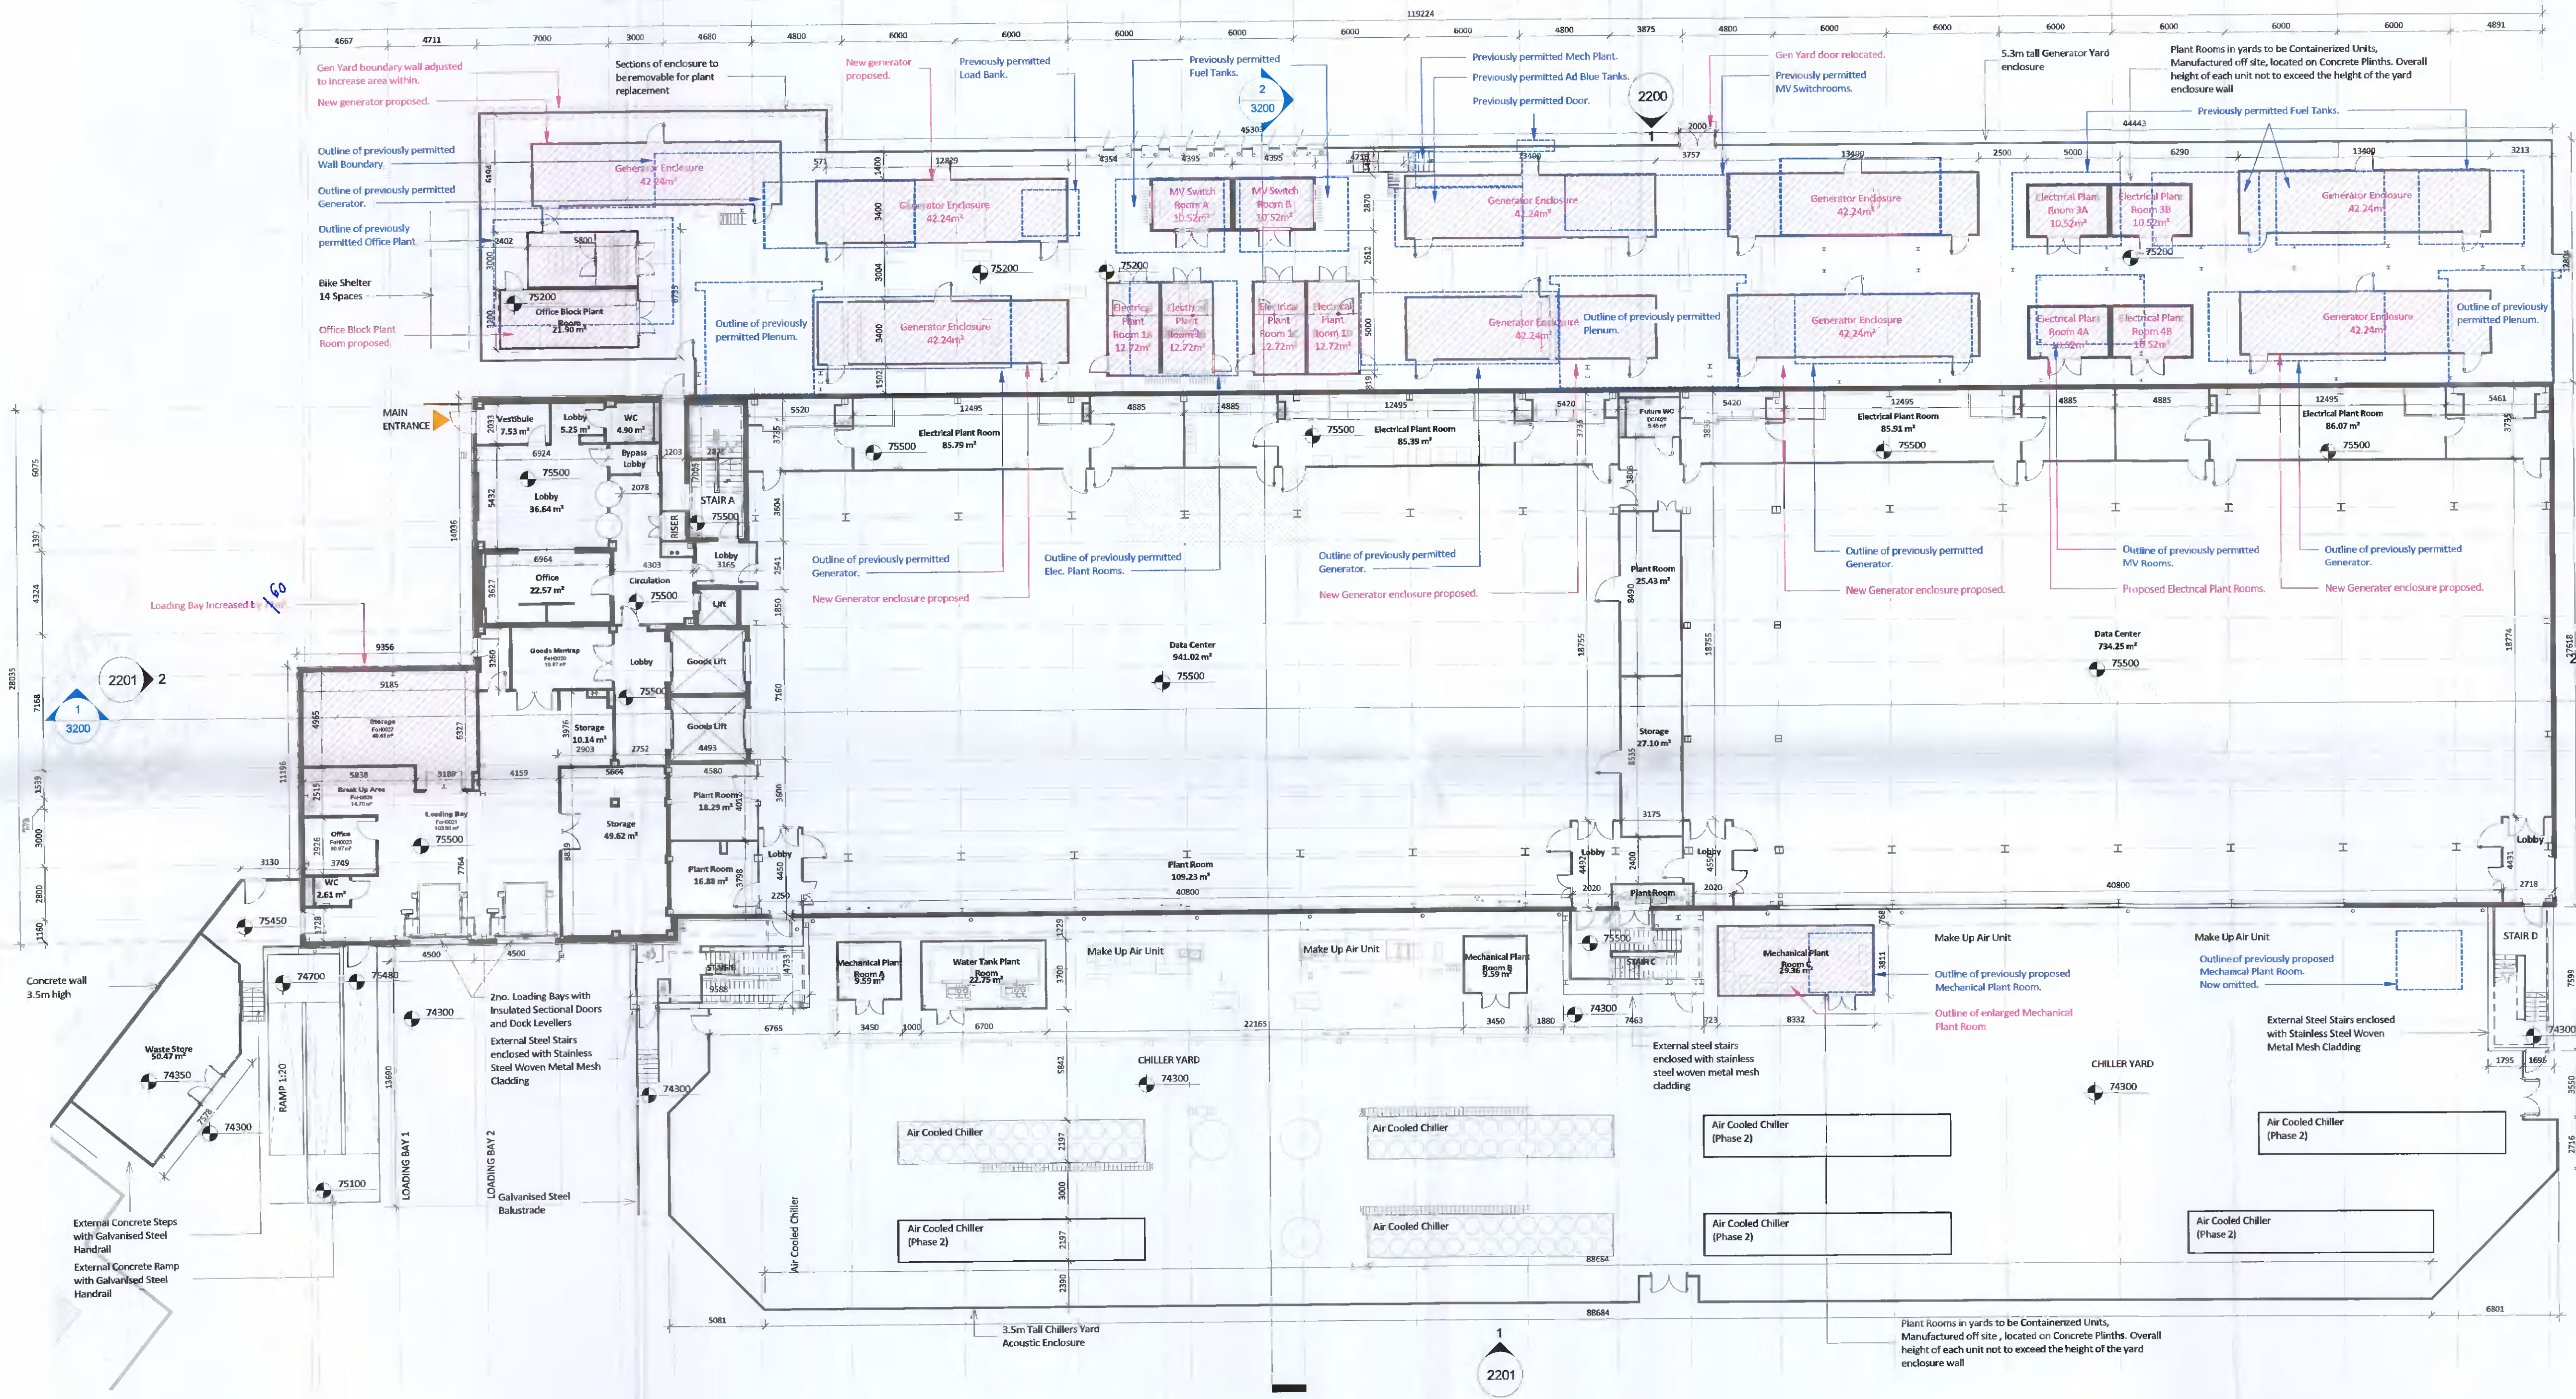

FOH LEVEL 00 / DC LEVEL 00
1 : 200