


Surveyed 1967 - 1968
Revised 2001
Levelled 1993

Urban PLACE Map

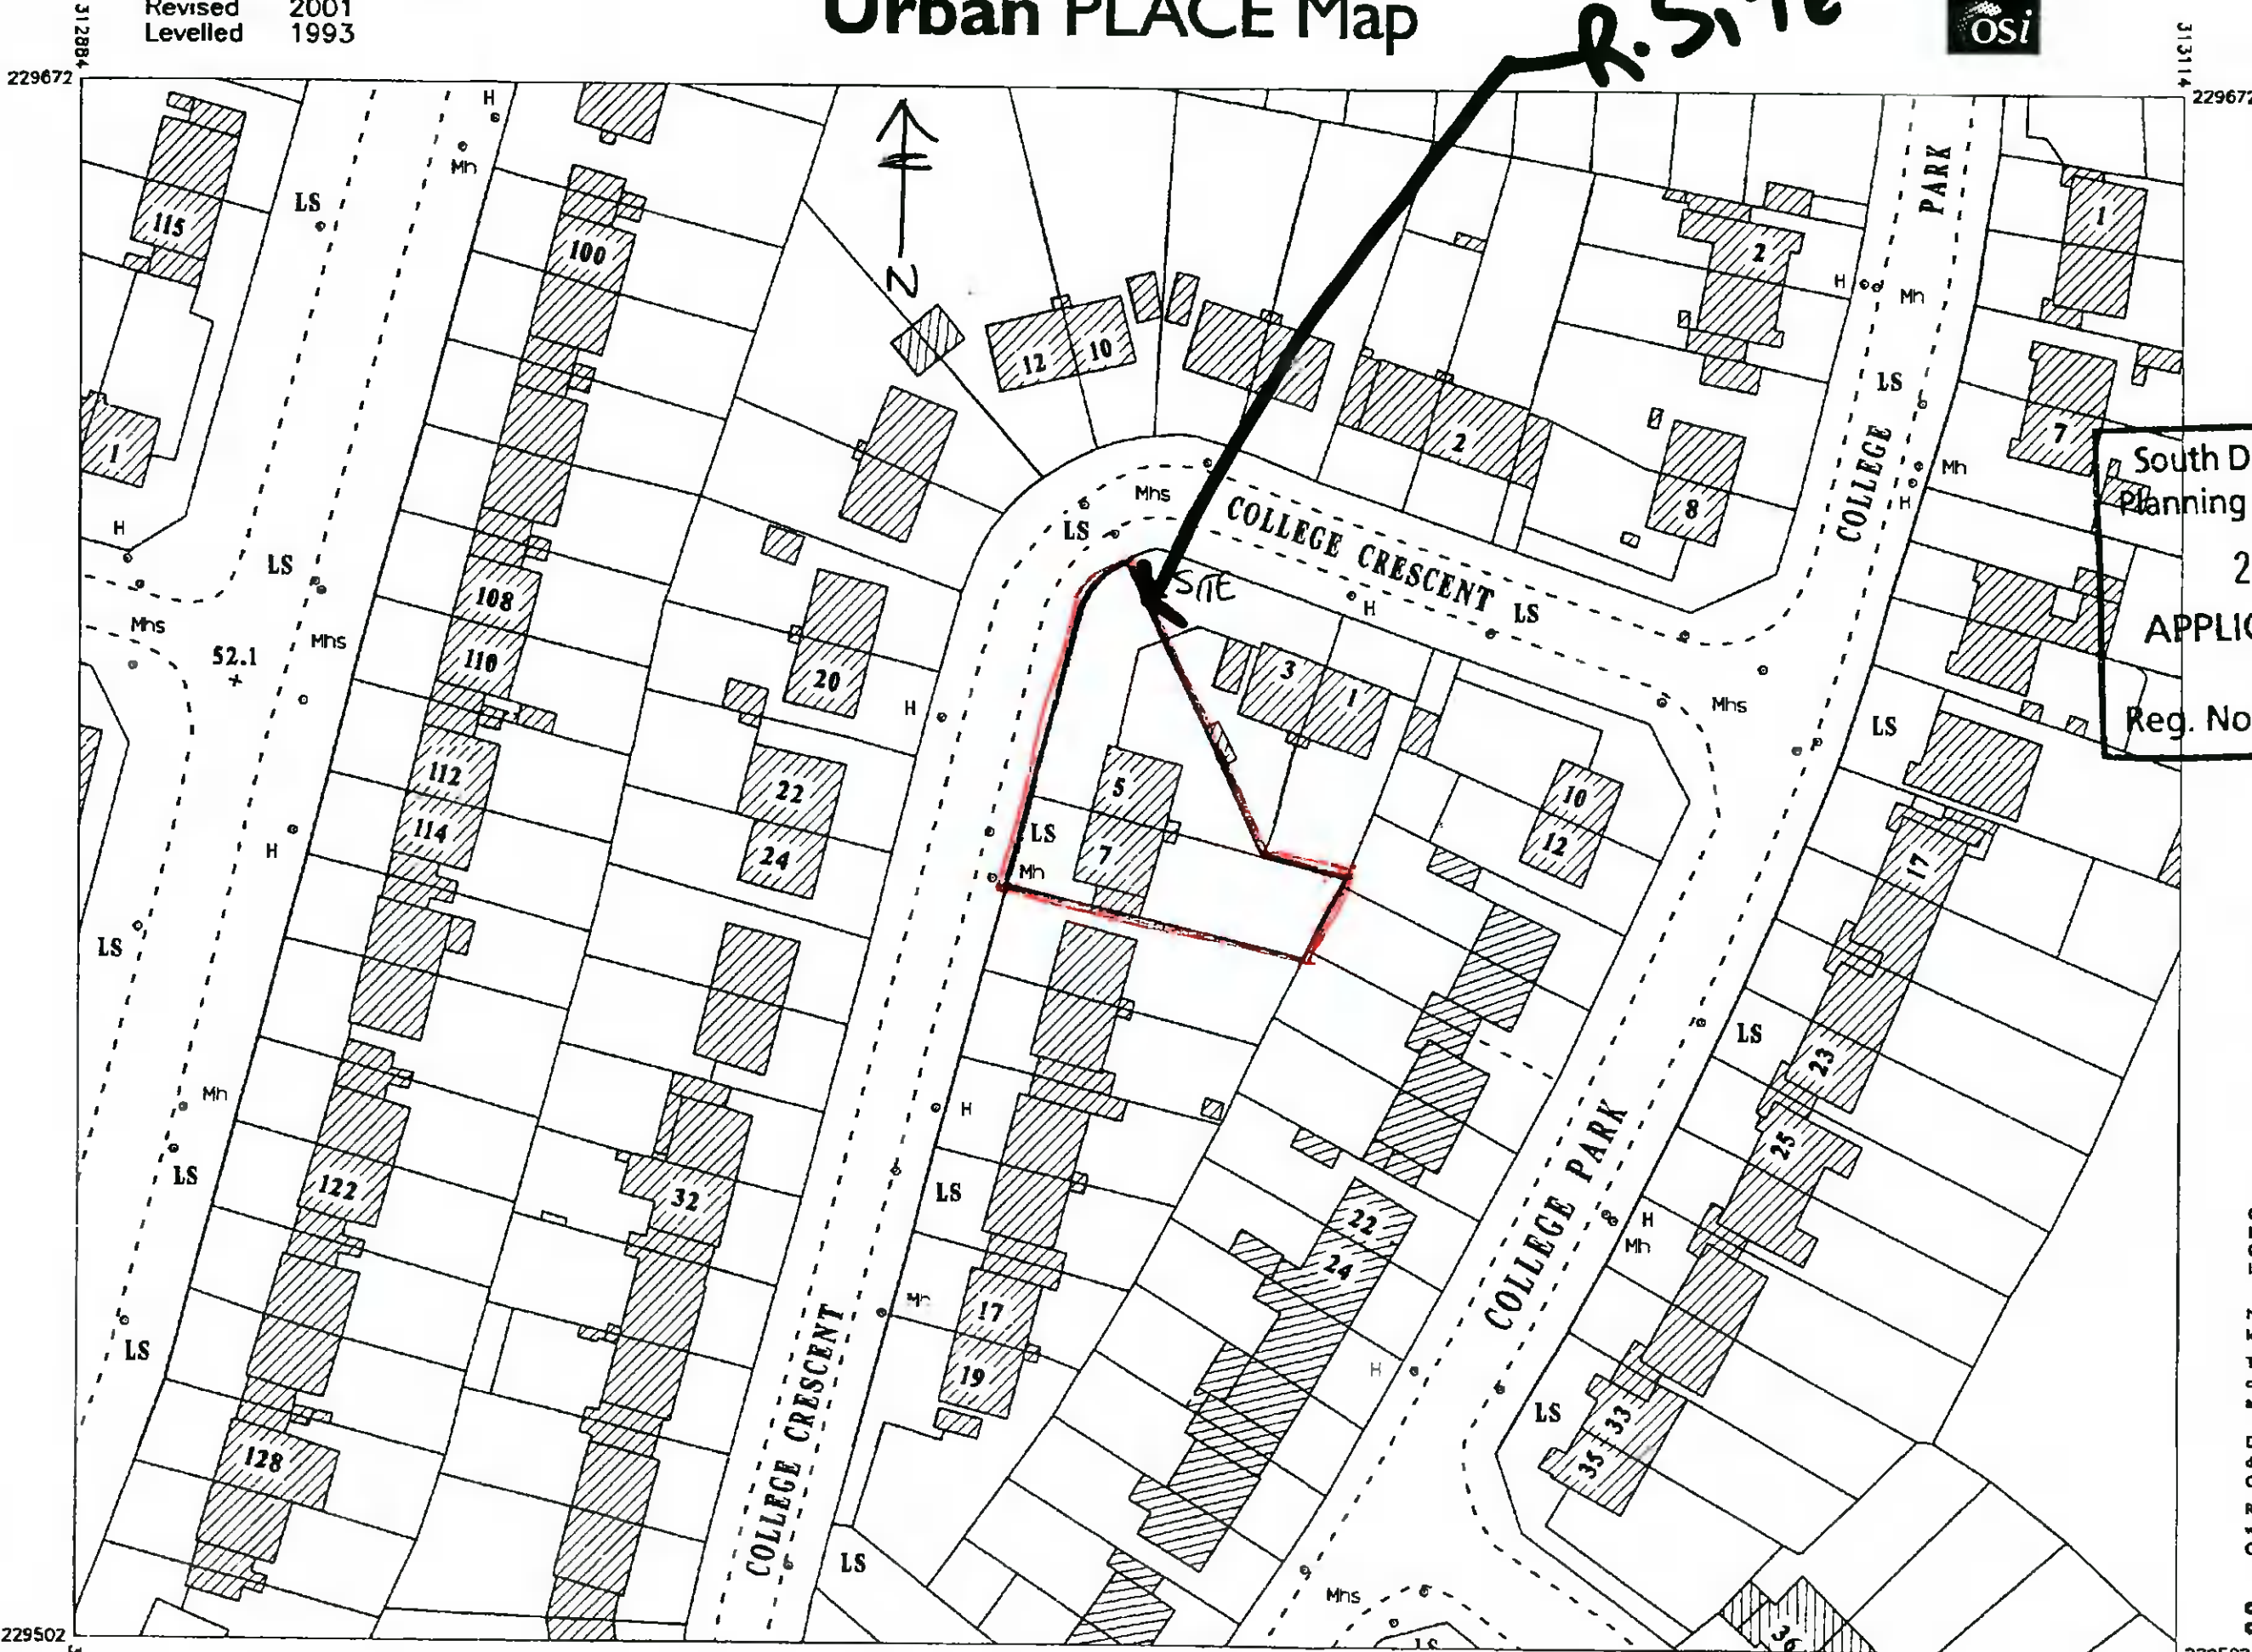

R. SITE



DESCRIPTION

MAP SCALES

South Dublin County Council
Planning Dept; Registry Section
25 JUN 2002
APPLICATION RECEIVED
Reg. No. S002A/335



Compiled and Printed by The National Map Centre, 34 Aungler Street, Dublin 2. On behalf of the Ordnance Survey of Ireland, Phoenix Park, Dublin.

Ní Níonann bóthar, báalach nó cosán a bheith ar an léarscáil seo agus fanais ar chuid eile.


The representation on this map of a road, track or footpath is not evidence of the existence of a right of way.

Dianchosc ar mhacasamhli an t-omán ná son chuid de gan chuid roimh ré ó Súrthóir Shuirbhíreacht Ordánais Éireann.

Reproduction in whole or in part is prohibited without the prior permission of the Director of Ordnance Survey Ireland.

© Rialtas na hÉireann, 2001
© Government of Ireland, 2001

Scale: - 1:1000
Scála: - 1:1000

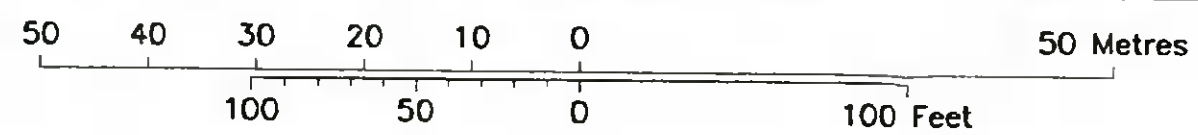

Plot Ref. No. 7361_1_1
Plot Date 18-DEC-2001