




HAZARD IDENTIFICATION LEGEND:

HAZARD IDENTIFICATION (if none state 'none relevant')	CONTROL AND MITIGATION MEASURES
---	---------------------------------

**NOTE:**  
 Hazards listed above are only those considered significant risks and:  
 a) not likely to be obvious to a competent contractor or other designers;  
 b) unusual; or  
 c) likely to be difficult to manage effectively


- SITE BOUNDARY
- AREA IN OWNERSHIP OF CLIENT
- NEWLY PROPOSED ELEMENTS SUBJECT TO THIS PLANNING APPLICATION
- AMMENDMENTS TO PREVIOUSLY APPROVED PLANNING APPLICATION: REG. REF. SD21A/0186

1.0X 1.0 1.0A 1.1 1.1A 1.1B 1.2 1.2A 1.3 1.4 1.5 1.6 1.7 1.8 1.9 1.10 1.11 1.12 1.13 1.14 1.15 1.16 1.17 1.18

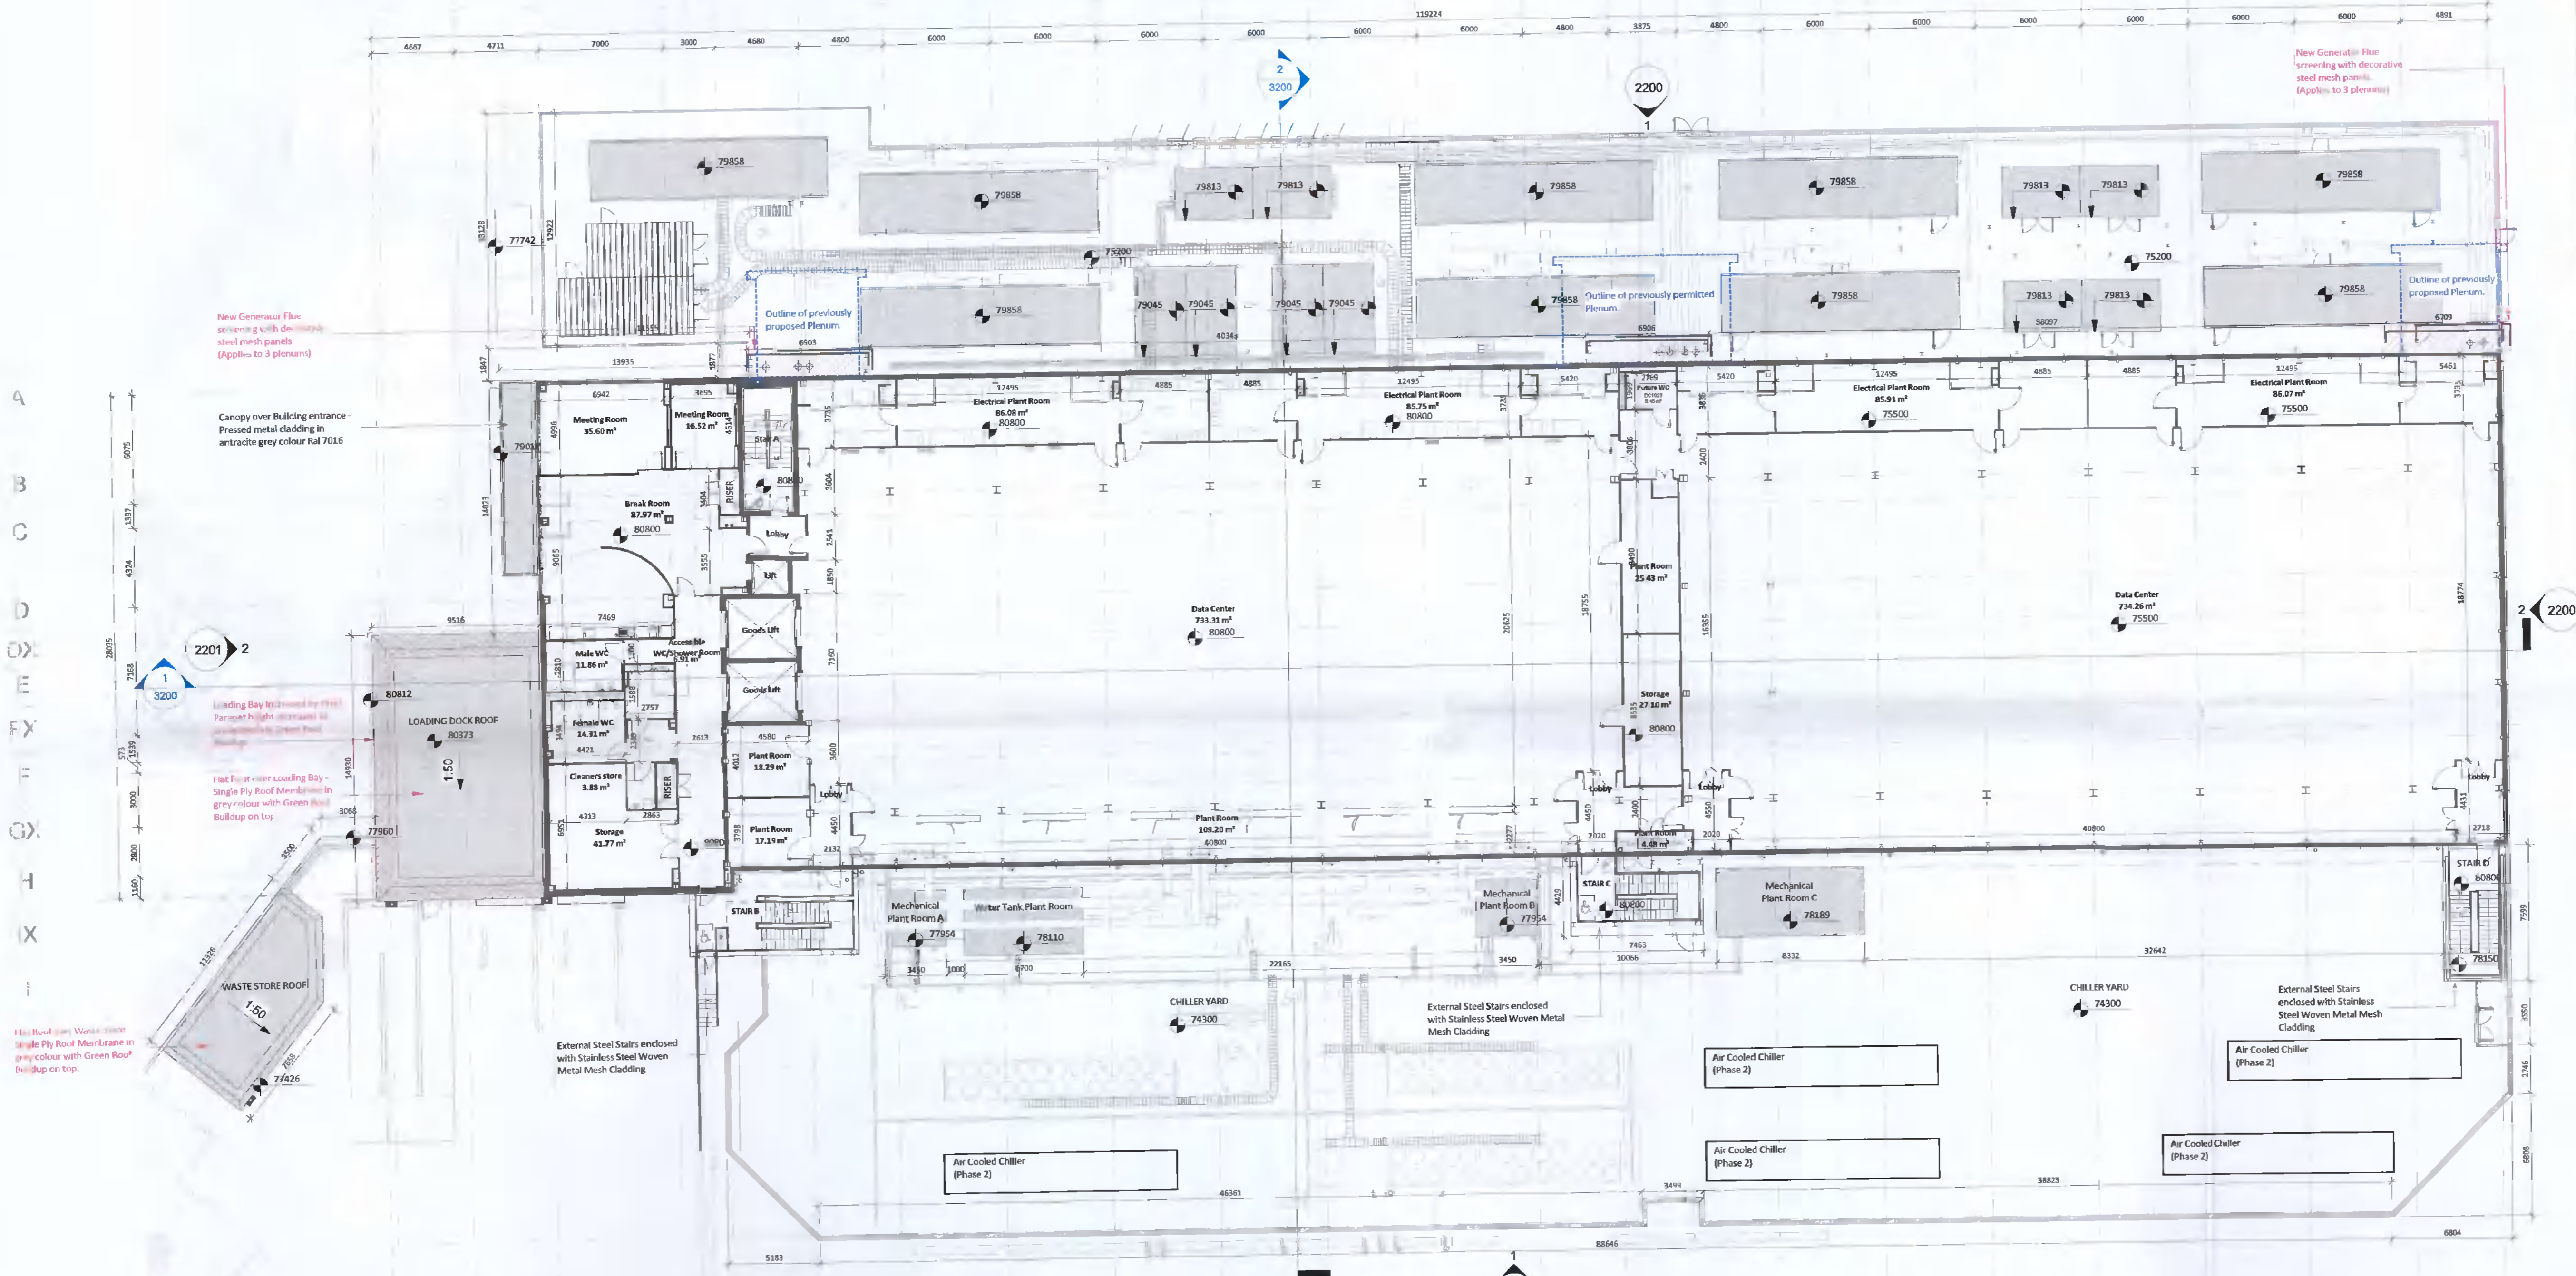

**1** FOH LEVEL 01 / DC LEVEL 01  
 1 : 200

P02	2022-05-25	Revised Issue for Planning	KOH	MB	JS
P01	2021-06-16	Issued for Planning	NC	MB	JS
REV	DATE	DESCRIPTION	DWN	CHK	AP

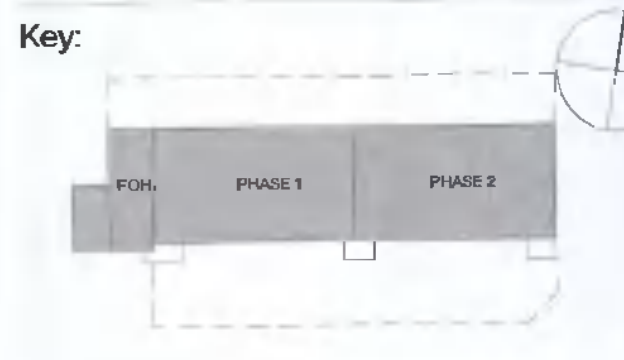

Project:  
 Equinix DB081  
 Drawing Title:  
 Proposed First Floor Layout

Drawing Number:  
 DB081 -RKD -ZZ -01 -DR -A -PLAN -12  
 Scale: Paper Size: Purpose: Revision  
 1:200 A1 S4 P02



59 Northumberland Rd  
 Ballsbridge, Dublin 4  
 D04 WP89, Ireland  
 +353 1 668 1055  
 mail@rkd.ie  
 rkd.ie