

HAZARD IDENTIFICATION LEGEND:

HAZARD IDENTIFICATION (if none state 'none relevant')	CONTROL AND MITIGATION MEASURES


NOTE: Hazards listed above are only those considered significant risks and:

- a) not likely to be obvious to a competent contractor or other designers;
- b) unusual; or
- c) likely to be difficult to manage effectively


- SITE BOUNDARY
- AREA IN OWNERSHIP OF CLIENT
- NEWLY PROPOSED ELEMENTS SUBJECT TO THIS PLANNING APPLICATION
- AMMENDMENTS TO PREVIOUSLY APPROVED PLANNING APPLICATION: REG. REF. SD21A/0186

1.0X 1.0 1.0A 1.1 1.1A 1.1B 1.2 1.2A 1.3 1.4 1.5 1.6 1.7 1.8 1.9 1.10 1.11 1.12 1.13 1.14 1.15 1.16 1.17 1.18

A
B
C
D
DX
E
FX
F
GX
H
IX

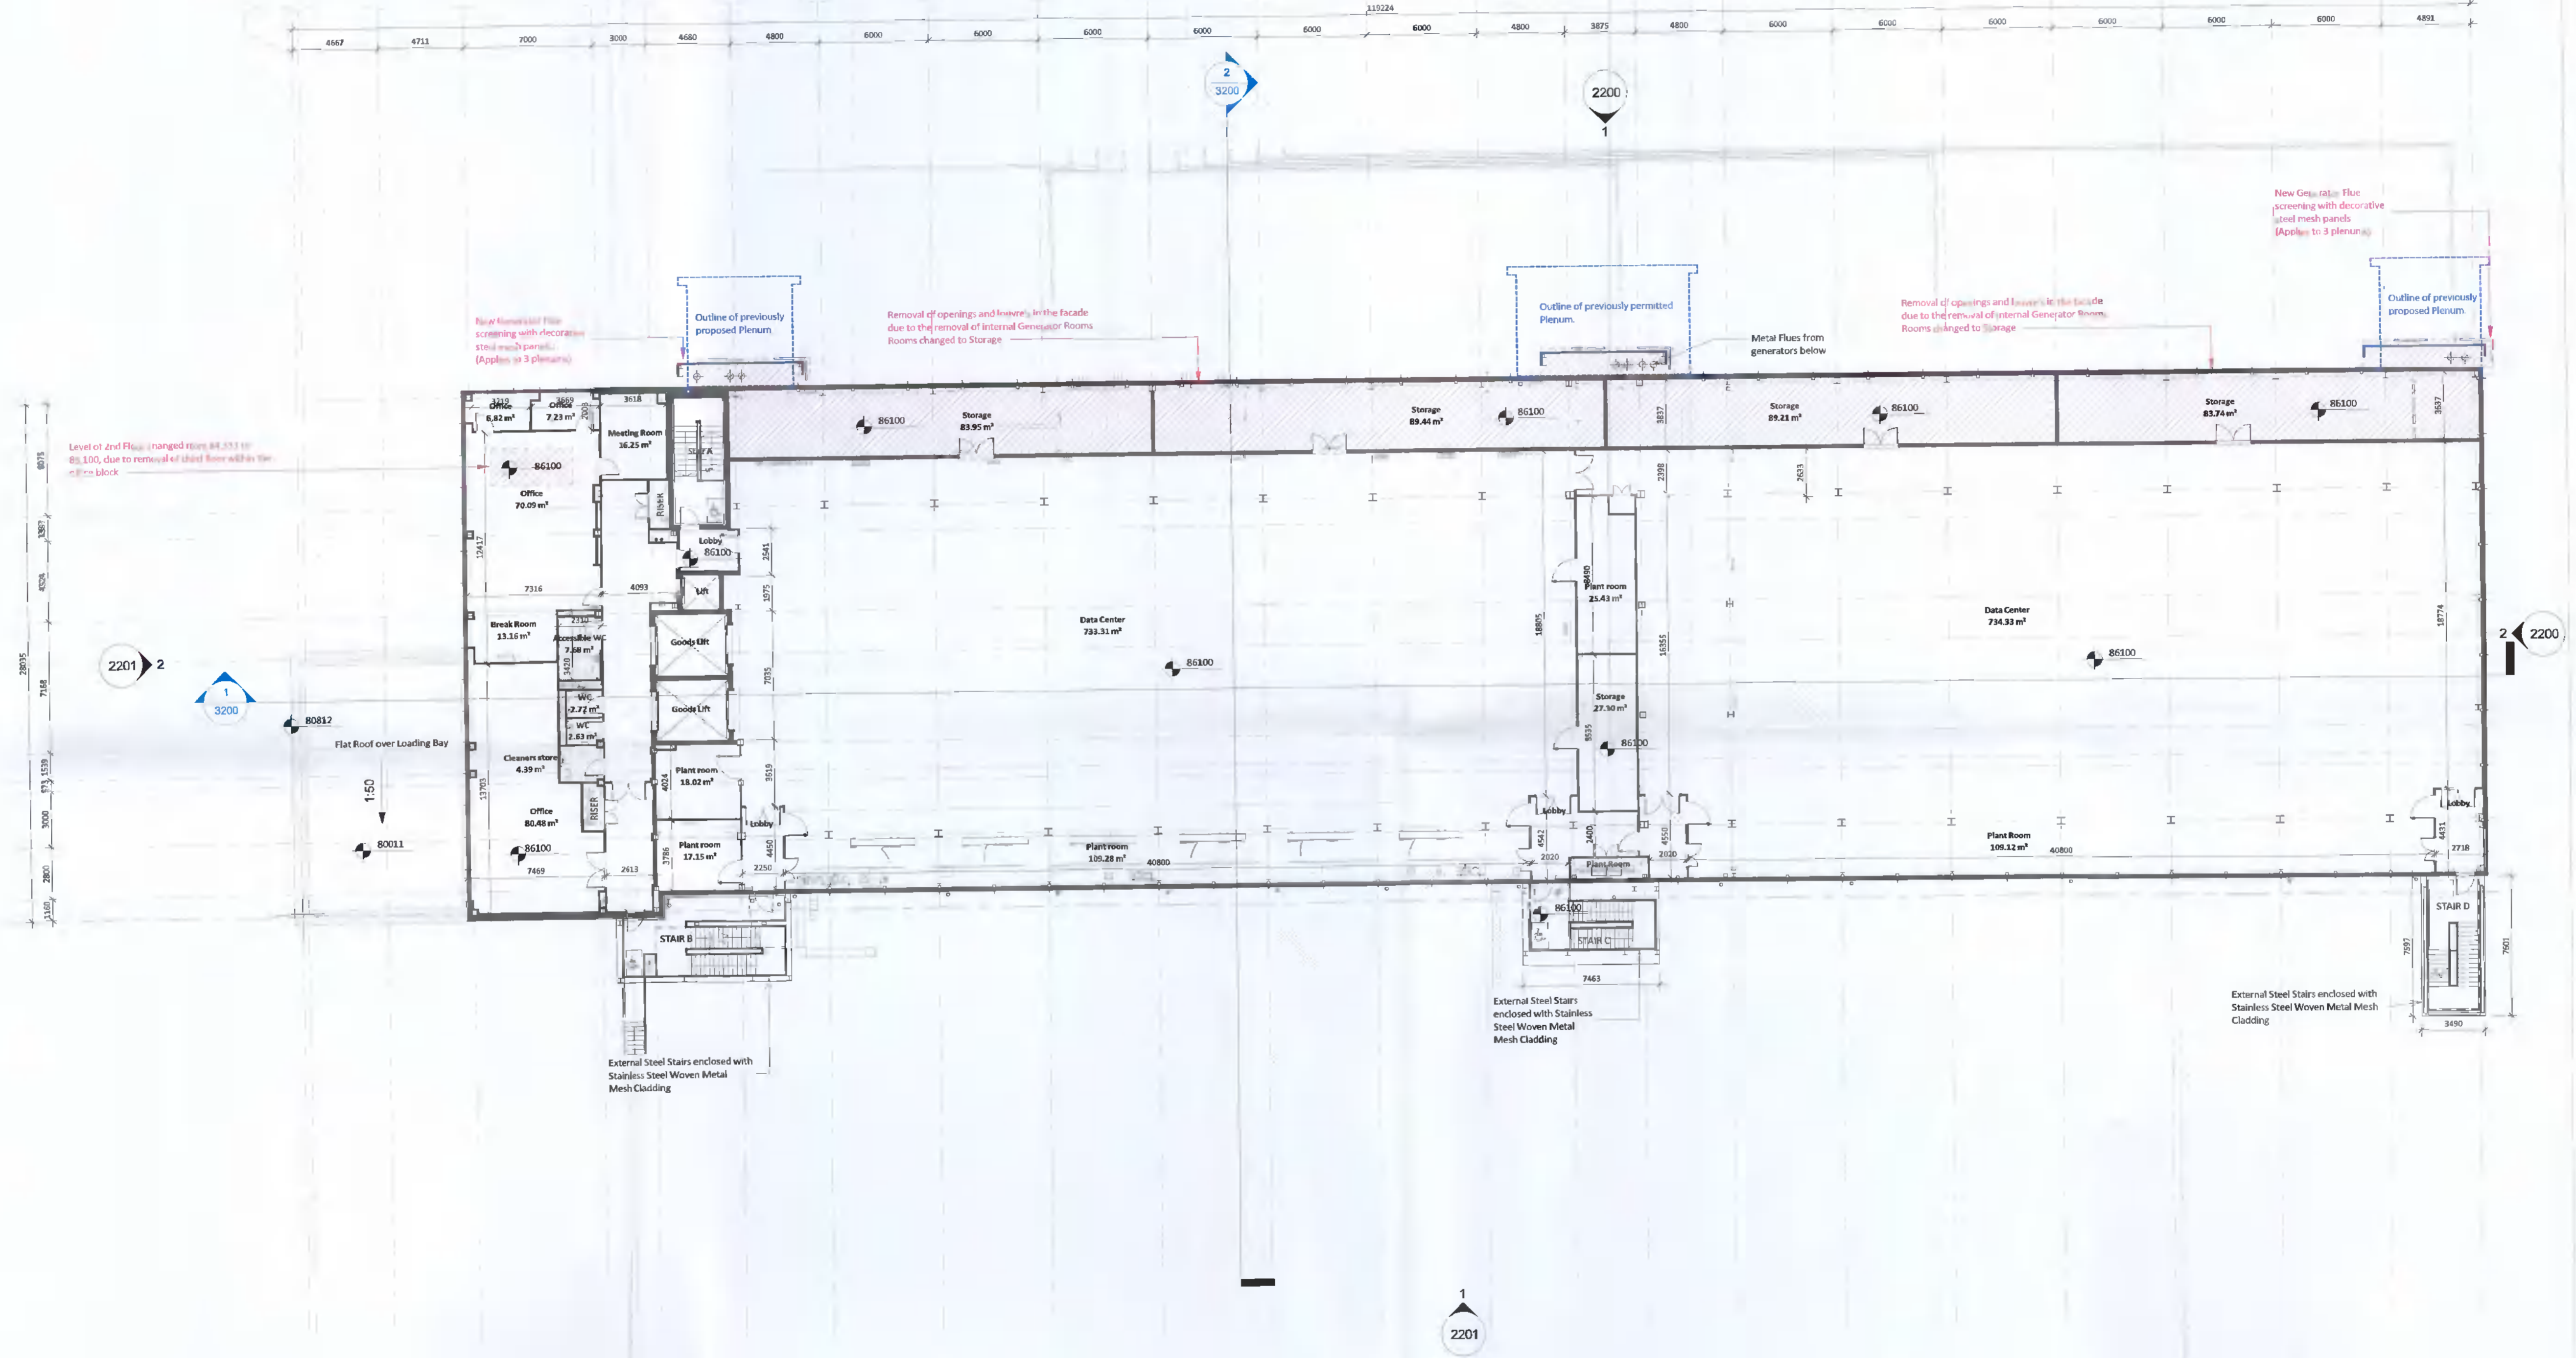

P02	2022-05-25	Revised Issue for Planning	KO'H	MB	JS
P01	2021-06-16	Issued for Planning	NC	MB	JS
REV	DATE	DESCRIPTION	DWN	CHK	APP

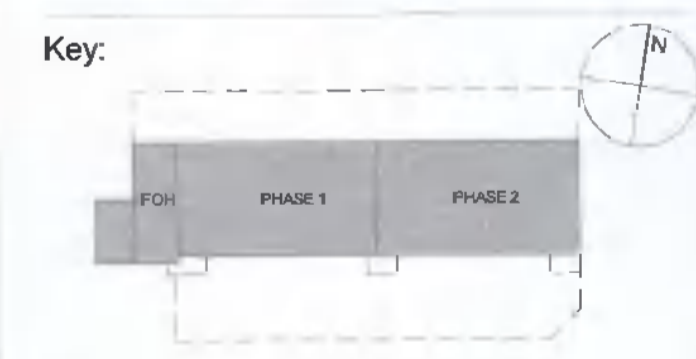

Project:
Equinix DB081

Drawing Title:
Proposed Second Floor Layout

Drawing Number:
DB081 -RKD -ZZ -02 -DR -A -PLAN -1202

Scale: 1:200 Paper Size: A1 Purpose: S4 Revision: P02

FOH LEVEL 02 / DC LEVEL 02
1: 200

RKD

59 Northumberland Rd
Ballsbridge, Dublin 4
D04 WP68, Ireland

+353 1 688 1055
mail@rkd.ie
rkd.ie