



PROPOSED SITE SECTION A-A
SCALE 1:500

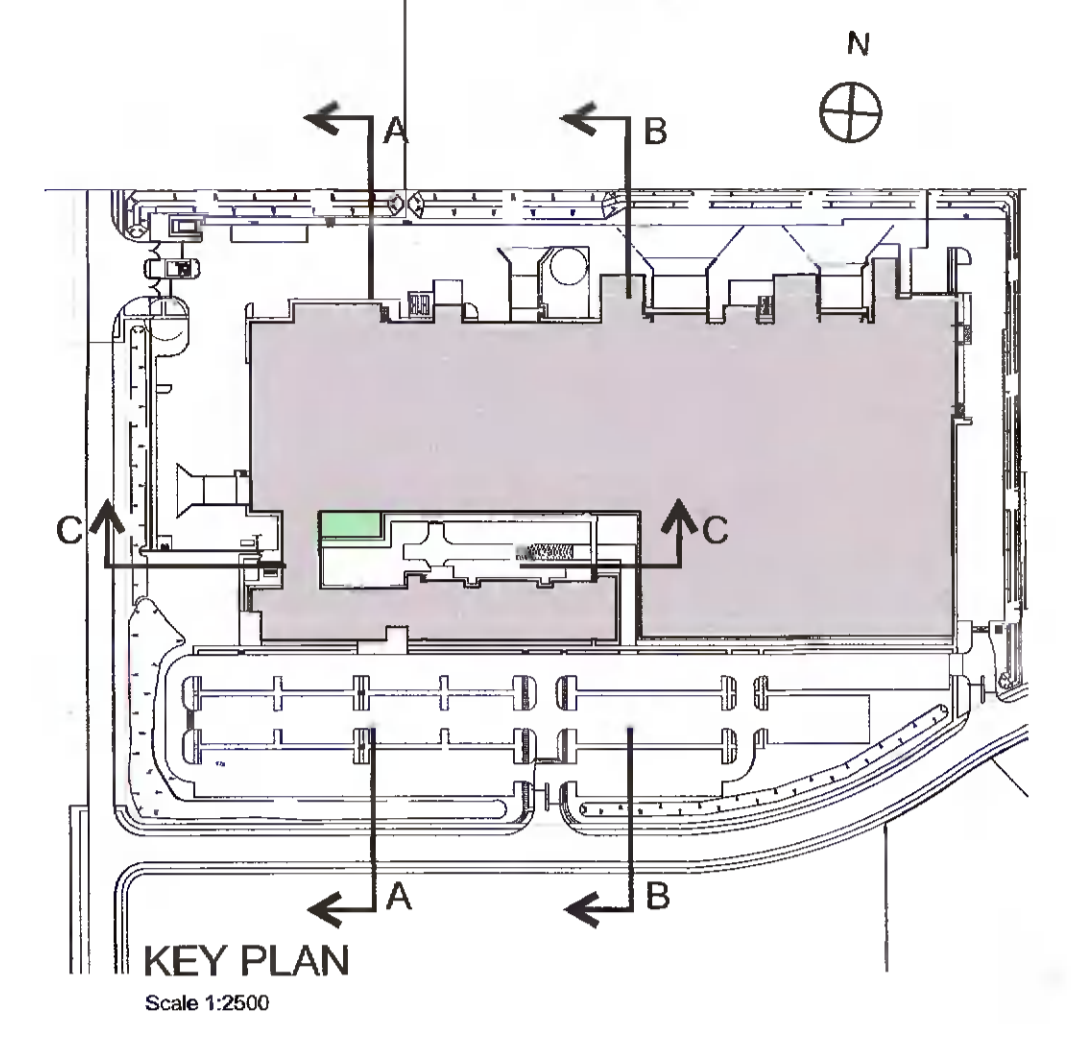


NOTE
ALL DIMENSIONS TO BE CHECKED ON SITE
NO DIMENSIONS TO BE SCALED FROM THIS DRAWING
THIS DRAWING IS TO BE READ IN CONJUNCTION WITH
RELEVANT CONSULTANTS DRAWINGS

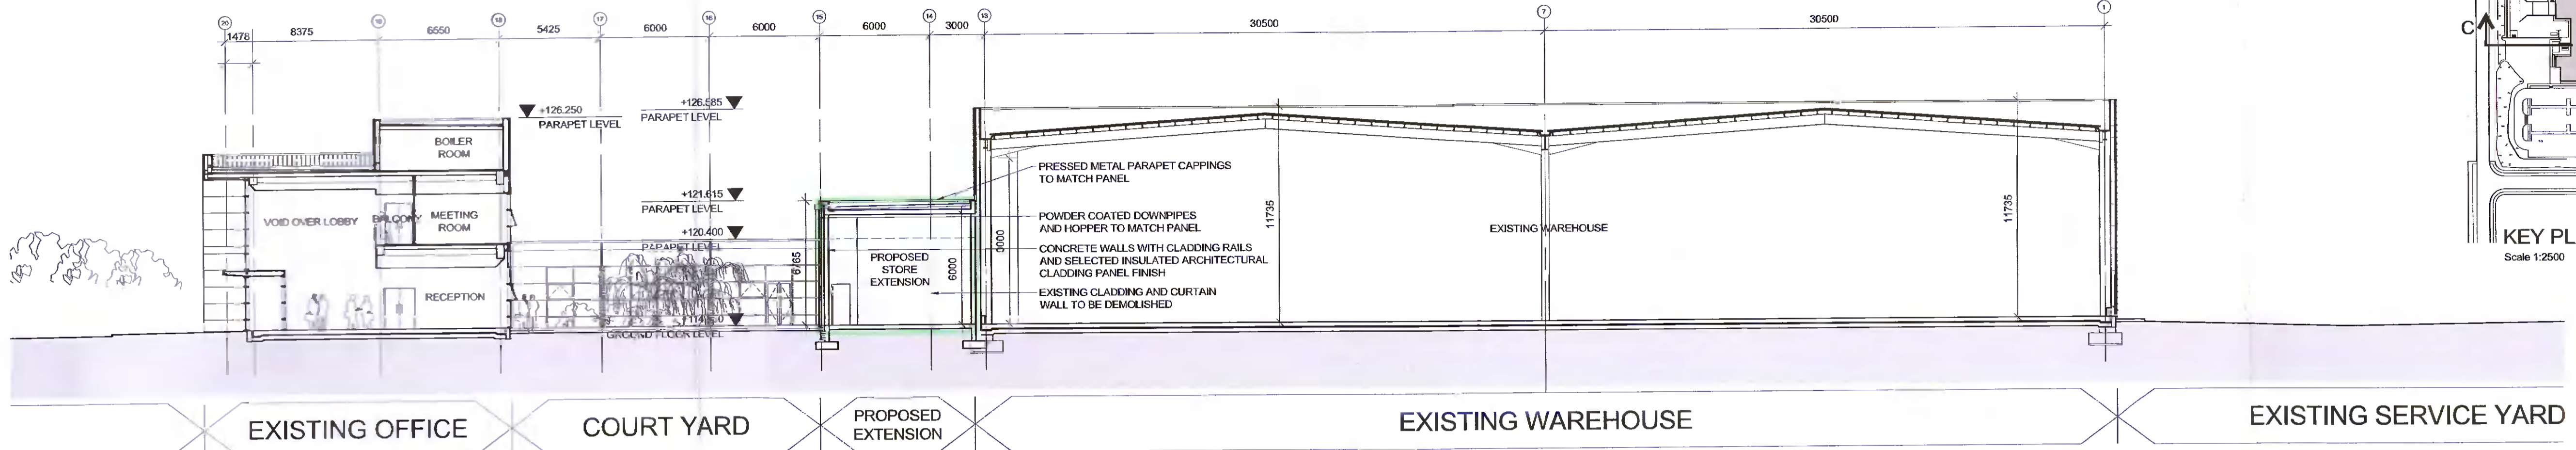

PROPOSED SECTION A-A
SCALE 1:200


LEGEND:
 Planning application site boundary
 Extent of Planning Application

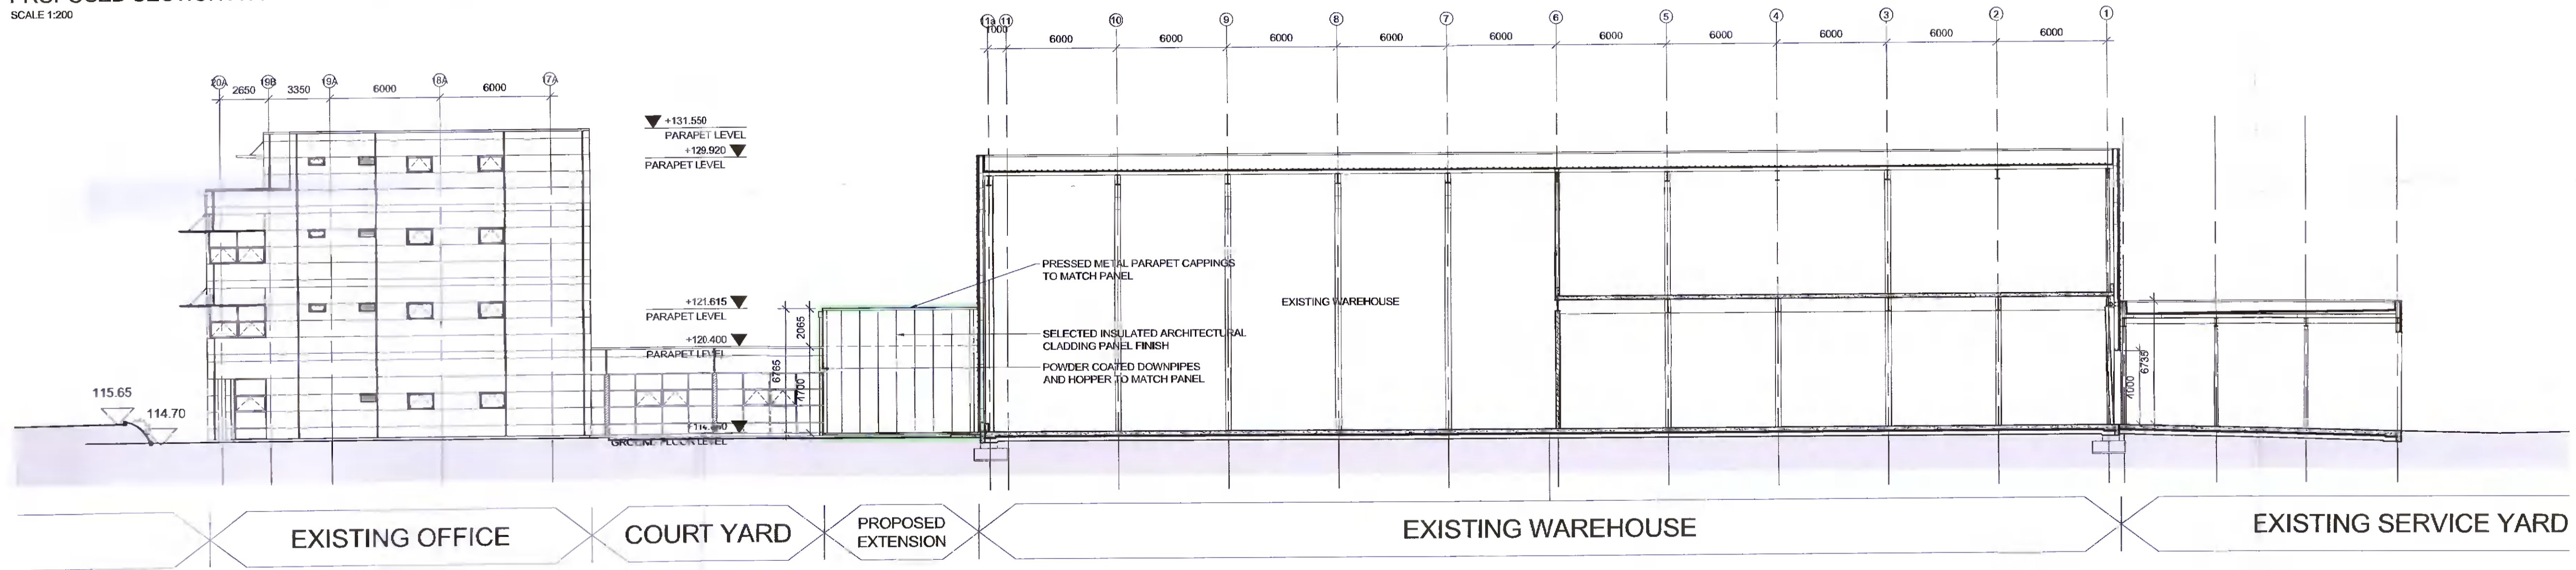

PROPOSED SECTION B-B
SCALE 1:200

REV	DATE	DESCRIPTION	CHKD	DRN
P01	23.05.2022	Issued for planning	MD	ED

PLANNING

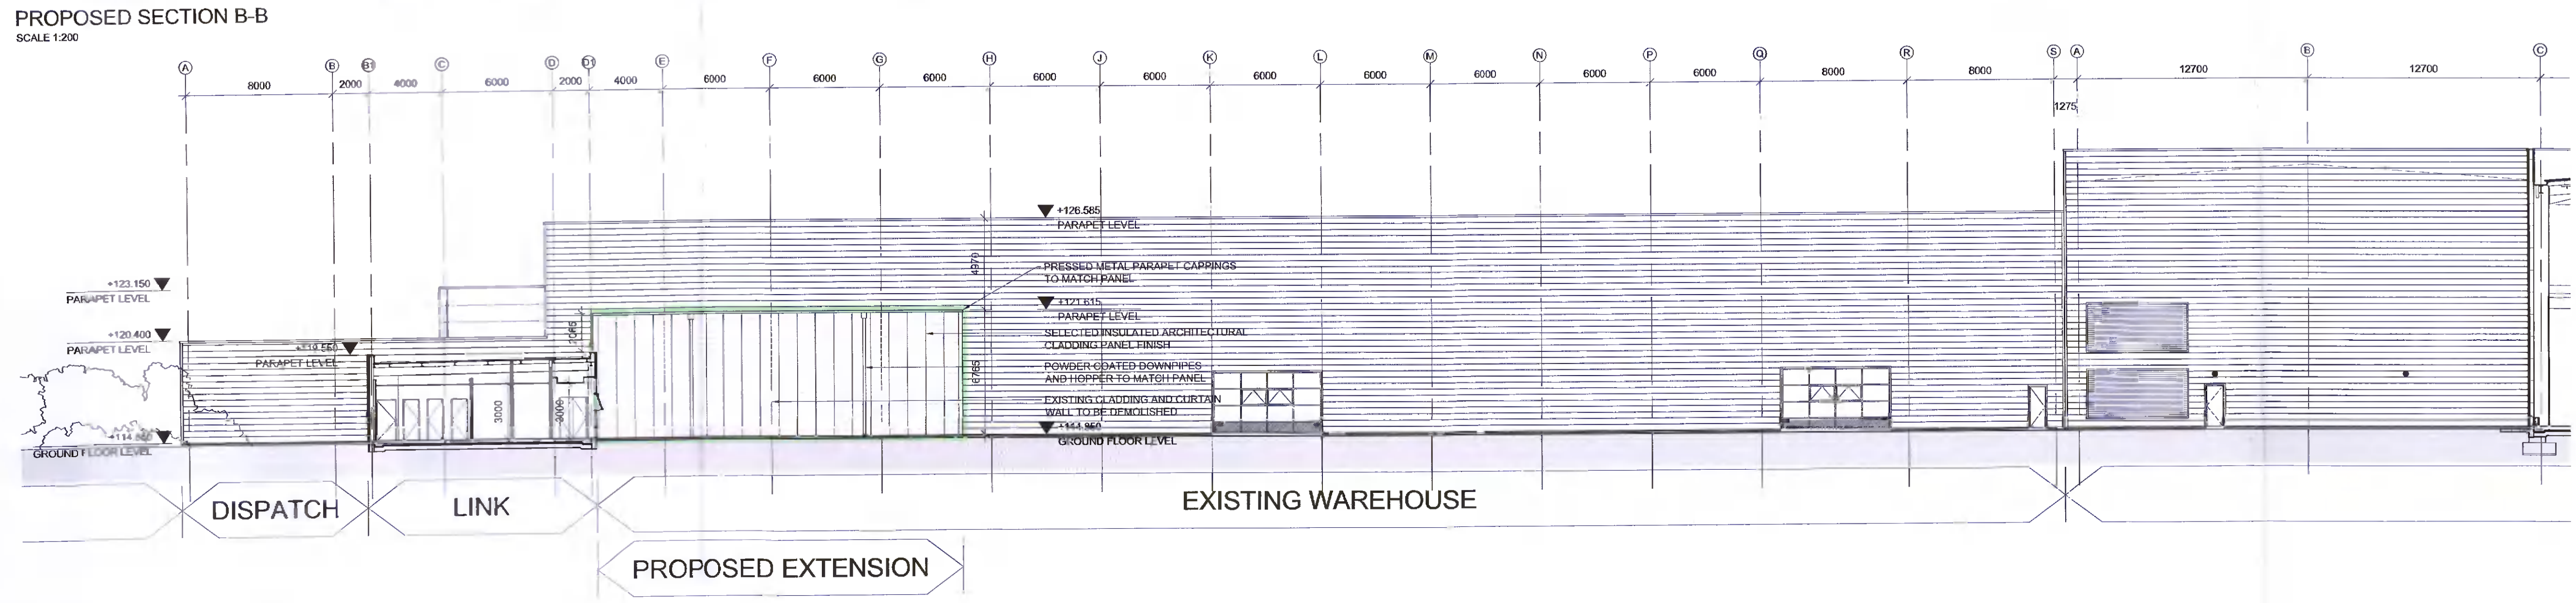

PROPOSED SECTION C-C
SCALE 1:200

Henry J Lyons

Architecture + Interiors
henry@hjl.com +353 1 888 3333 51-54 Pearse Street
info@henryjlyons.com info@henryjlyons.com Dublin D12 V466

CLIENT
UNITED DRUG (WHOLESALE) LTD.

PROJECT
**WAREHOUSE EXTENSION AT
UNITED DRUG, MAGNA PARK**

JOB NUMBER:	950826
DATE:	09.05.2022
SCALE:	1:200, 1:500 @A1
DRAWN:	ED
CHECKED:	MD
FILE NAME:	950826 P3001 Proposed Sections

DRAWING
**PROPOSED SECTIONS
A-A, B-B & C-C**

STATUS: DRAWING NUMBER REVISION

P3001 P01

COPYRIGHTS