



NOTE: refer to notes relevant to job stage.
 DESIGN: All drawings are for discussion purposes only and are not to be used for any other purpose.
 PLANNING: All drawings are for planning purposes only and are not to be used for any other purpose. Any changes made to these drawings are subject to approval by the engineer/submitter prior to any work commencing. It should also be noted that any changes at this stage can have planning implications. Figured dimensions only to be taken from this drawing.
 CONSTRUCTION: Drawings are to be checked on site by the contractor before work shall commence. The engineer/submitter is to be informed of discrepancies immediately. Figured dimensions only to be taken from this drawing.
 NOTE: This drawing is the property of Clarke & Co. and shall not be used, reproduced or disclosed to anyone without prior written permission of Clarke & Co. and shall be returned upon request.
 DOCUMENT CONTROL
 (OFFICE USE ONLY) OF 08.10 ISSUE DATE: 26/02/2018 REV: 01



CROSS SECTION THROUGH PARKING AND FOOTPATH AREA
 A1

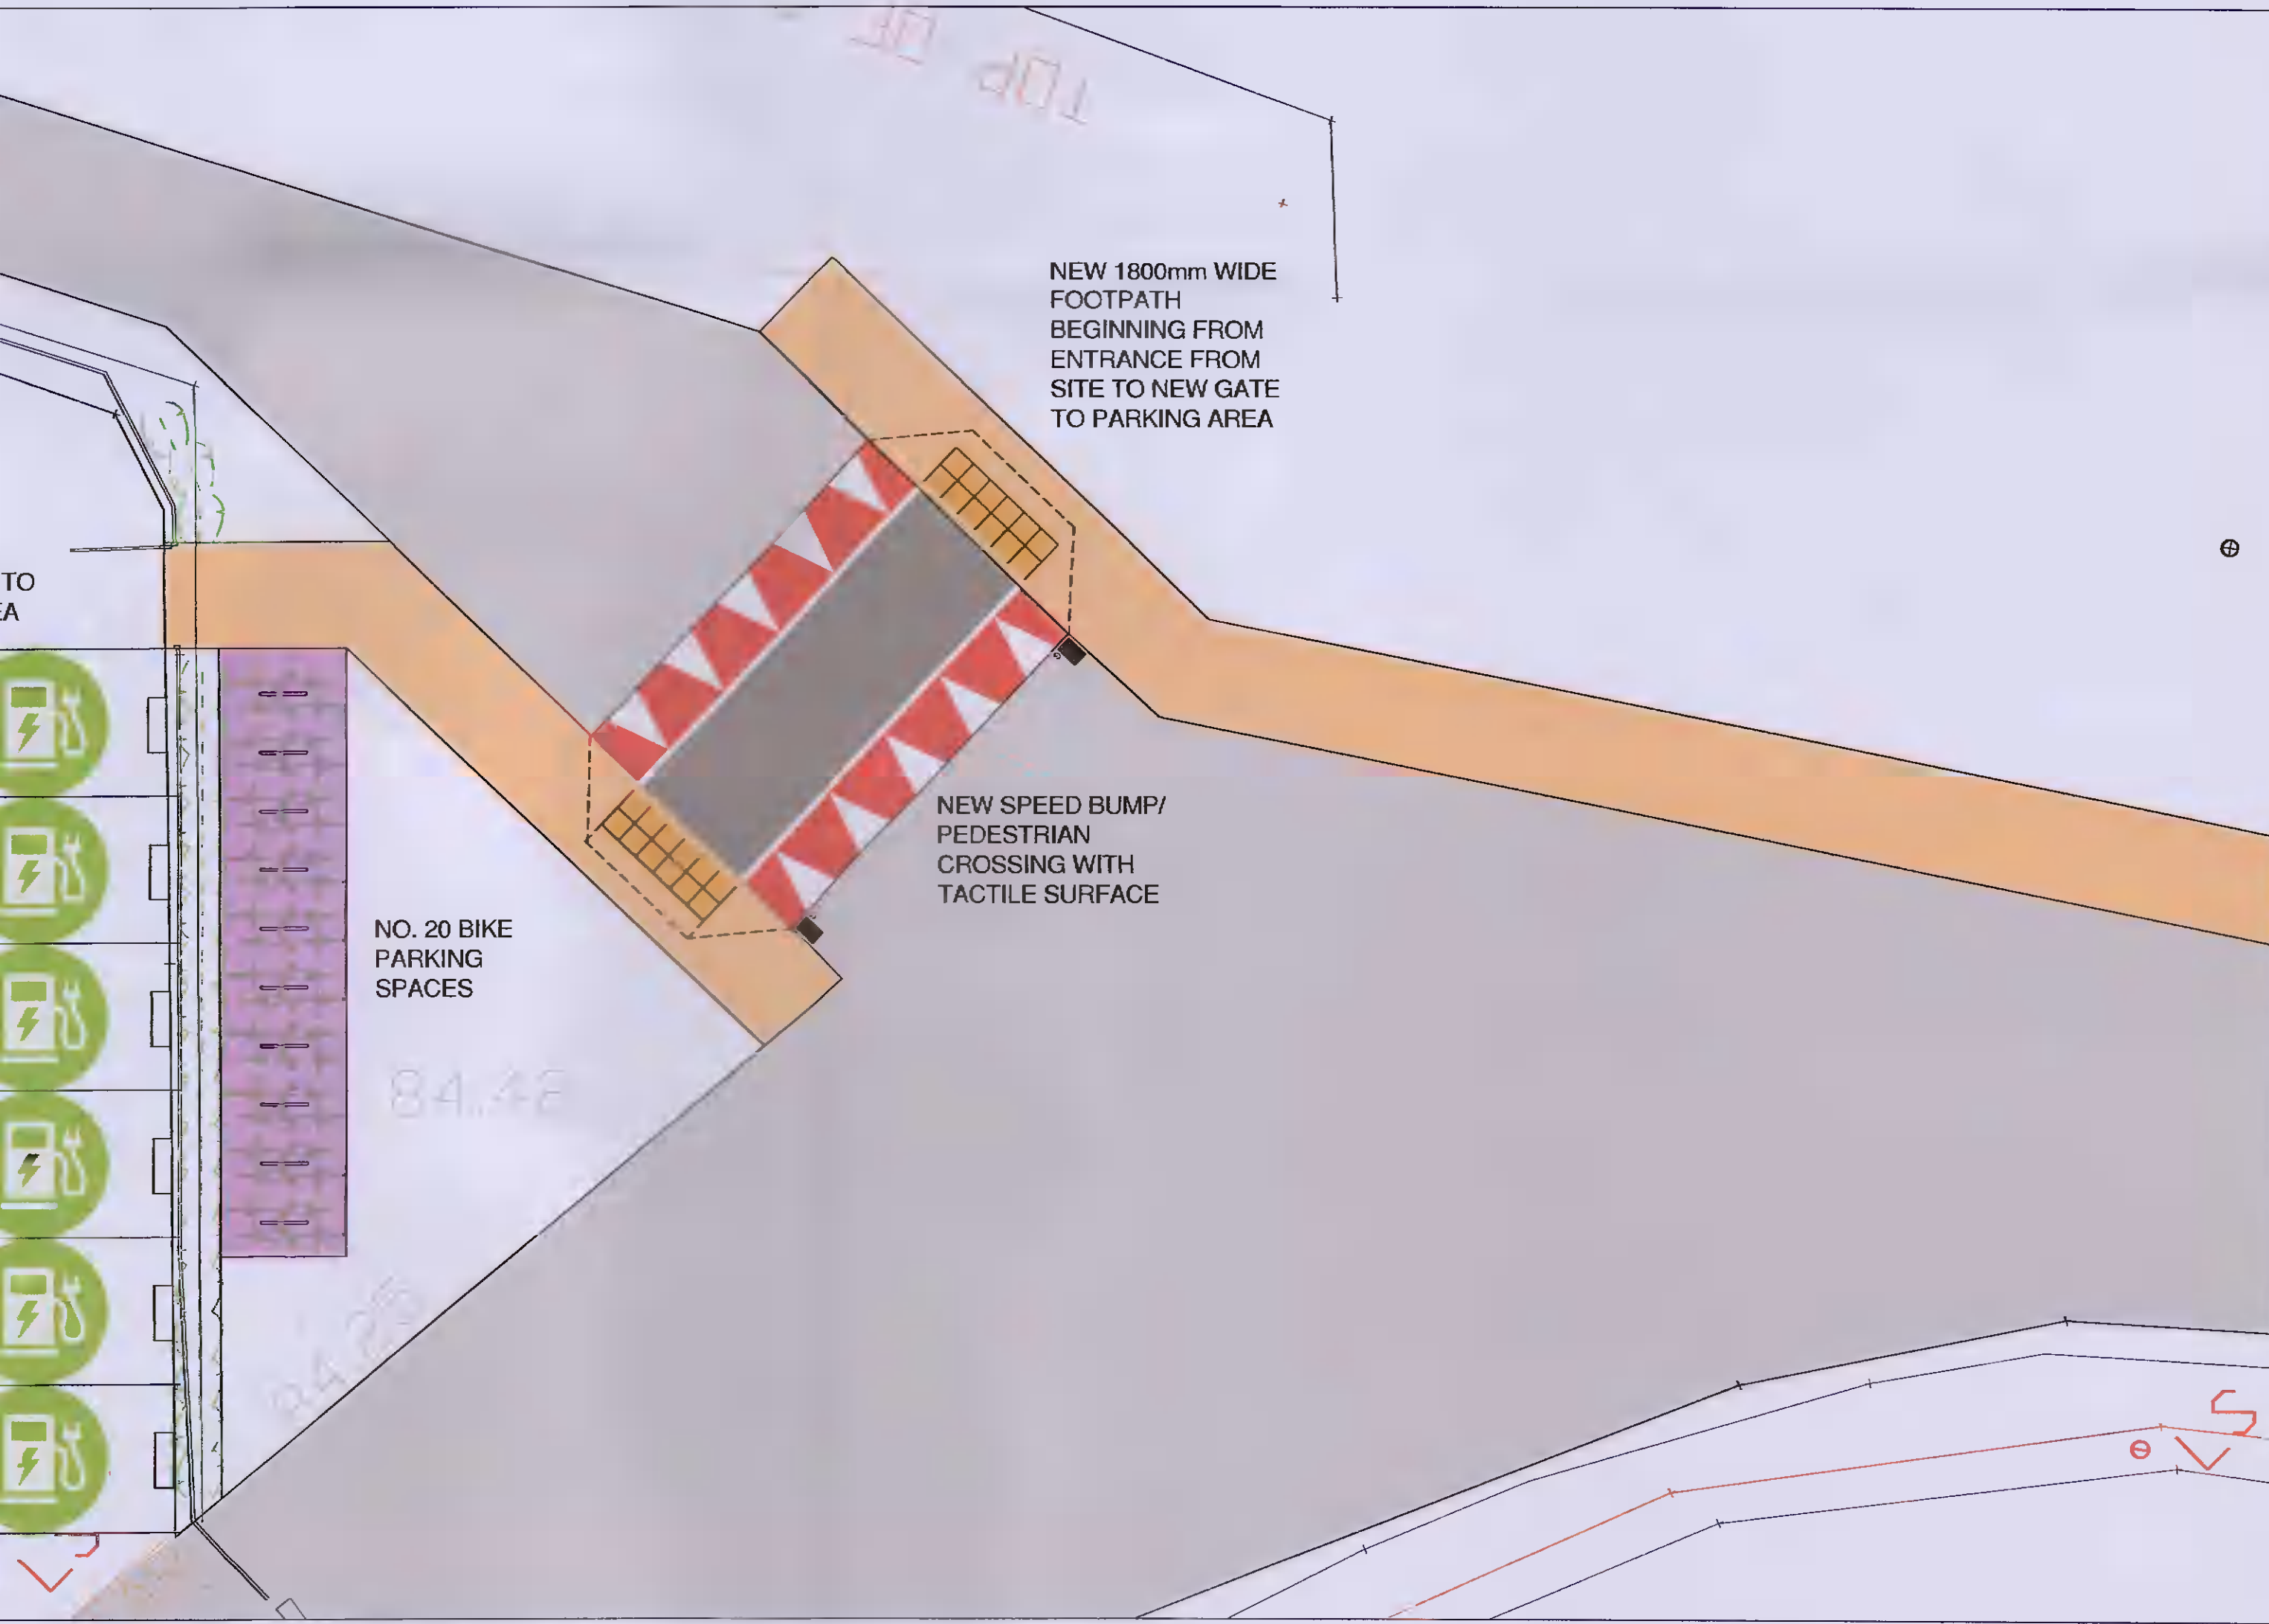

LAYOUT PLAN OF PARKING AND FOOTPATH
 A1

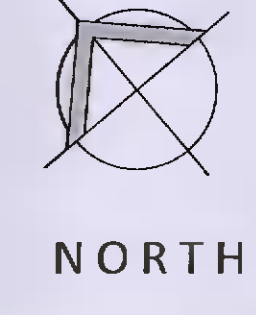

clarke engineers architects

CLIENT: Wilson Auctions

PROJECT: Wilson Auctions, Green Isle Road, Corragh, Dublin 22

DRAWING: EV Stations, New Footpath and Bicycle parking Plan and Section

DRAWN BY: JN	CHECKED BY: RC	DATE: 07/06/2022	SCALE: 1/25
REV: LAYOUT	DRAWING NO: 16966-172-117	STATUS: PEI	

Clarke & Co.
 Highland View Tce
 Fairgreen
 Naas
 Co. Kildare
 Republic of Ireland
 t: +353 45 866448
 e: admin@clarkeco.ie
 w: www.clarkeco.ie