


REVISIONS

REV NO.	DATE	CHK	APR	DESCRIPTION
P1	21/04/22	KTA		Section 5 Application

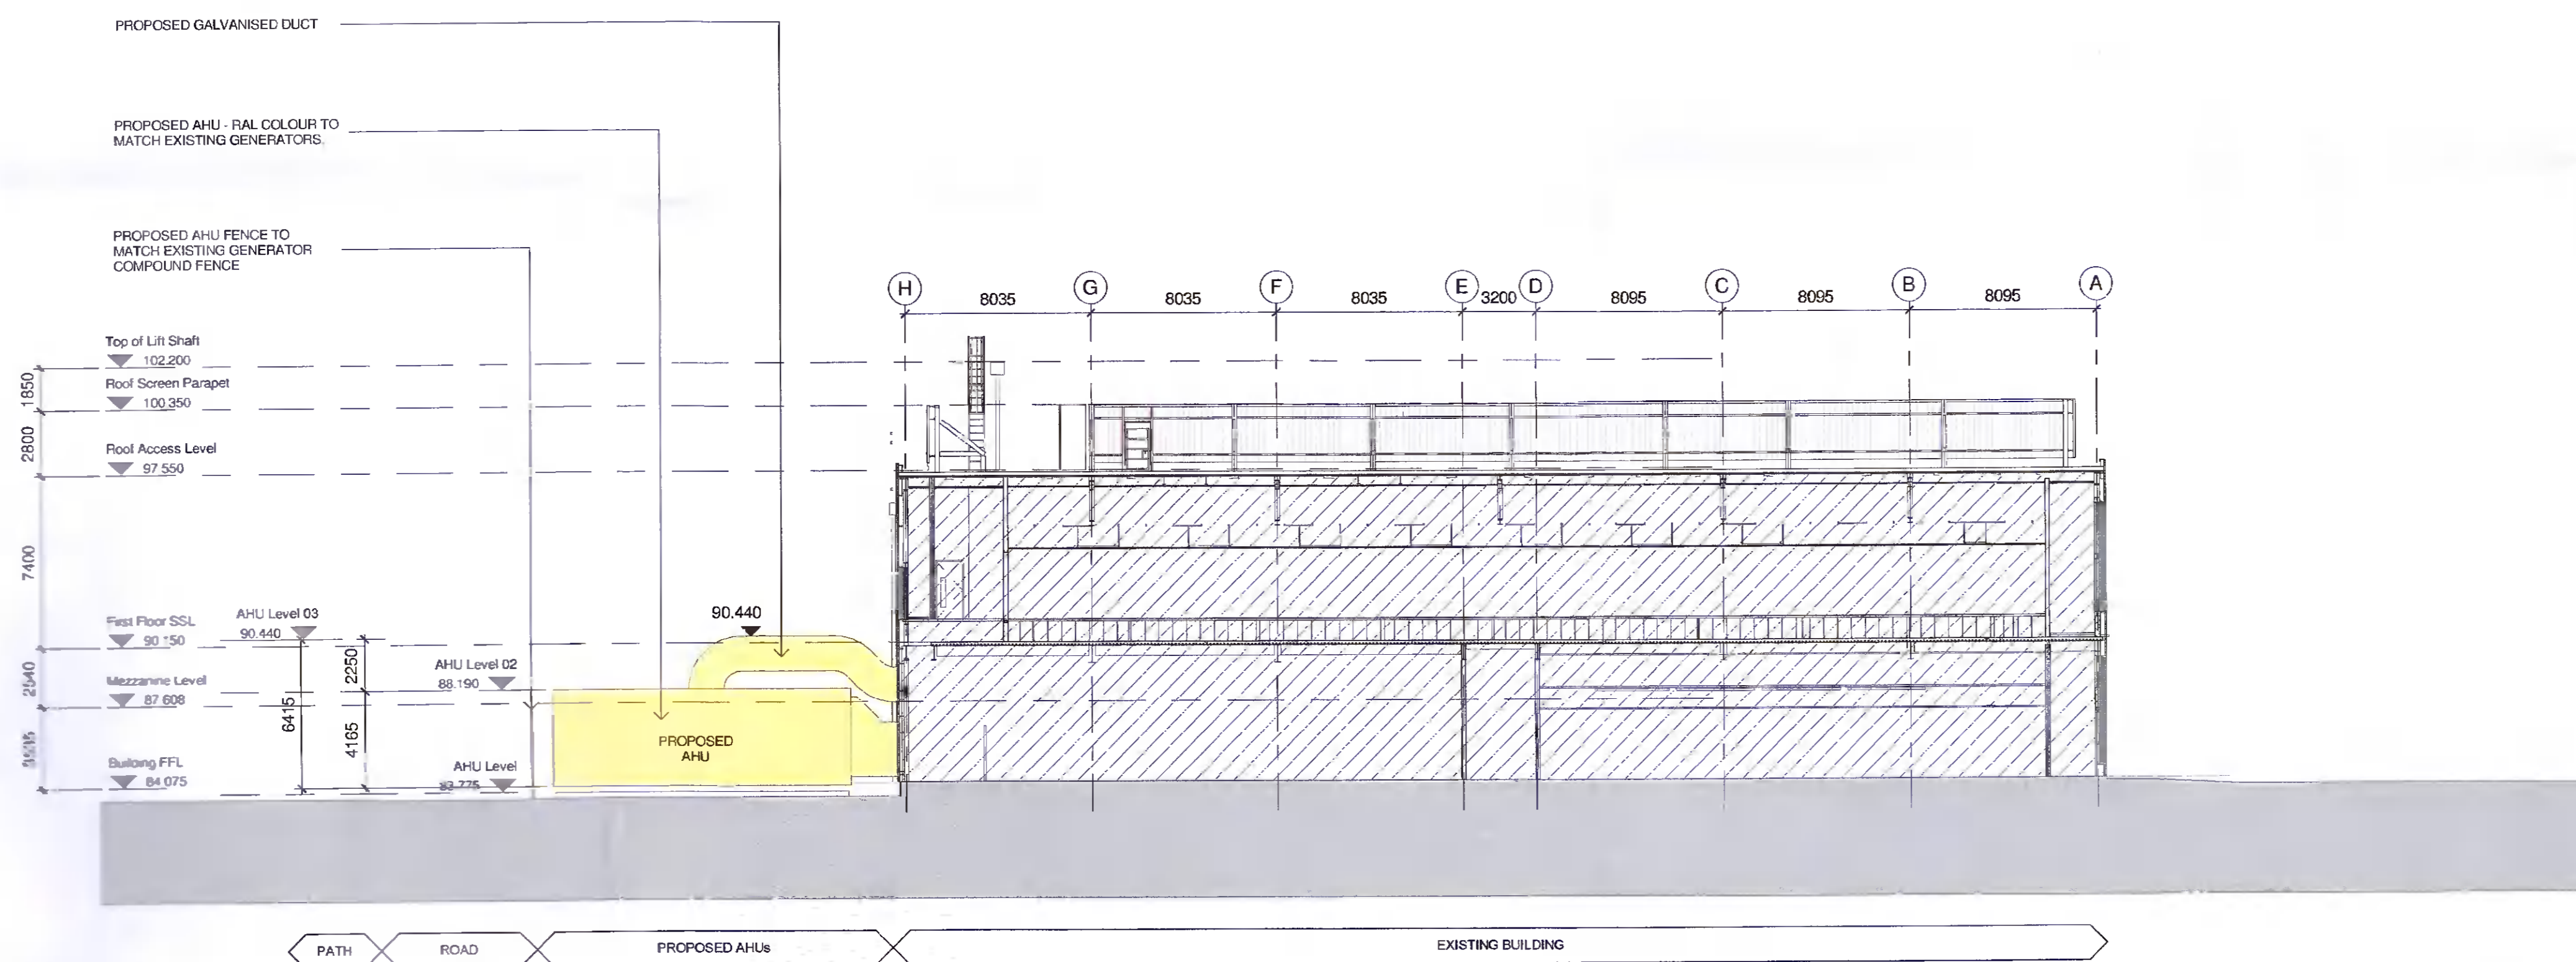

EXISTING BUILDING
PLANNING PERMISSION REFERENCE: SD13A/0266

Section BB
1 - 200

KAVANAGH TUIE ARCHITECTS

TERMINUS MILLS CLONSKEAGH ROAD D06 XD37 IRELAND
T: +353 1 2186500 MAIL: KAVANAGHTUIE@E

FILE NAME
2135-KT-ZZ-00-DR-A-0200-P1

PROJECT: DH7

PROJECT NO. 2135 STATUS:

TITLE: Section - Proposed

DATE: 04/20/22 SCALE: As indicated
DRAWN BY: EC APPR BY: SM

DWG NO. 0200 REV. P1