

Magna

CLIENT:
Rockface Developments Ltd
LOCATION:
Magna Avenue and Magna Drive, Citywest, Dublin 24

DEPARTMENT:
Landscape Architecture

DRAWING TITLE:
Additional Information Tree Constraints and protection Plan


DRAWING STATUS:
RFI

DRAWN BY: DH
CHECKED: SR


DRAWING NO: FI-05
DATE: 08/06/2022

SCALE: 1:500 @ A1

Copyright for all drawings and documents prepared by Enviroguide Consulting shall remain the property of Enviroguide Consulting. Figured dimensions ONLY to be taken from this drawing. All scaled measurements are dependent on accuracy of original sources. Enviroguide Consulting does not accept responsibility for 3rd party additions to this drawing.

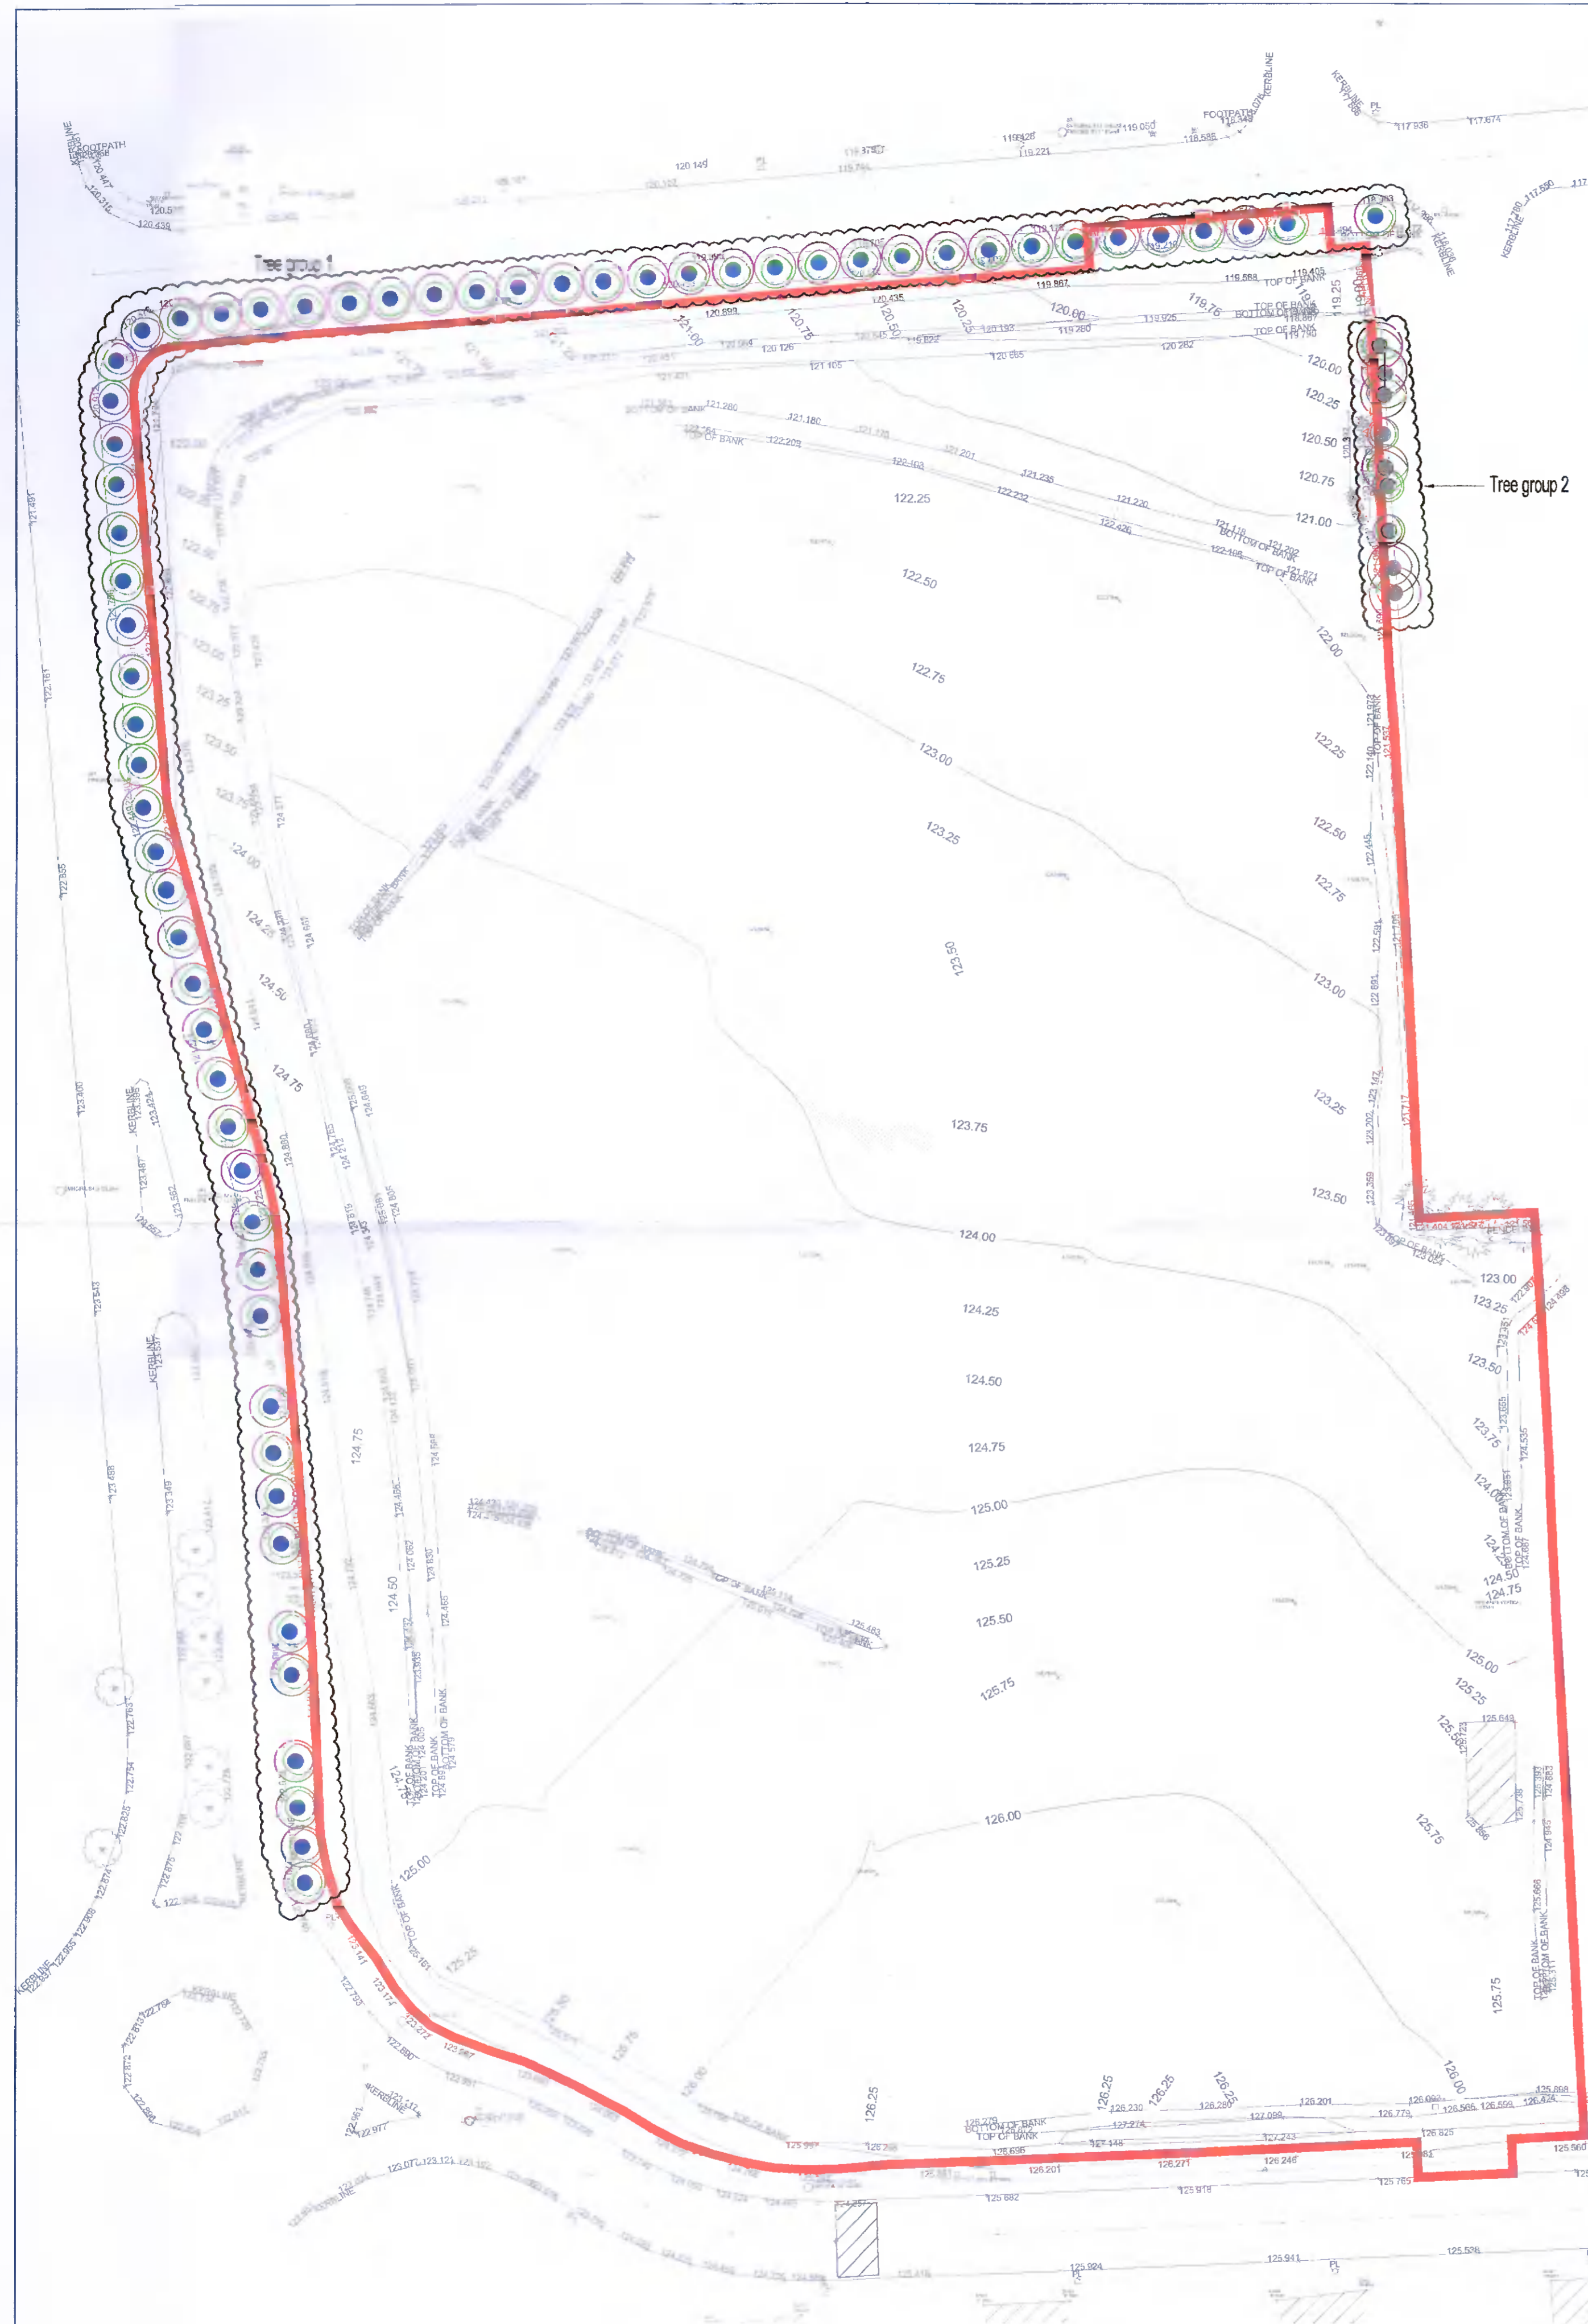

Tree Survey/Constraints Plan
Scale: 1:500

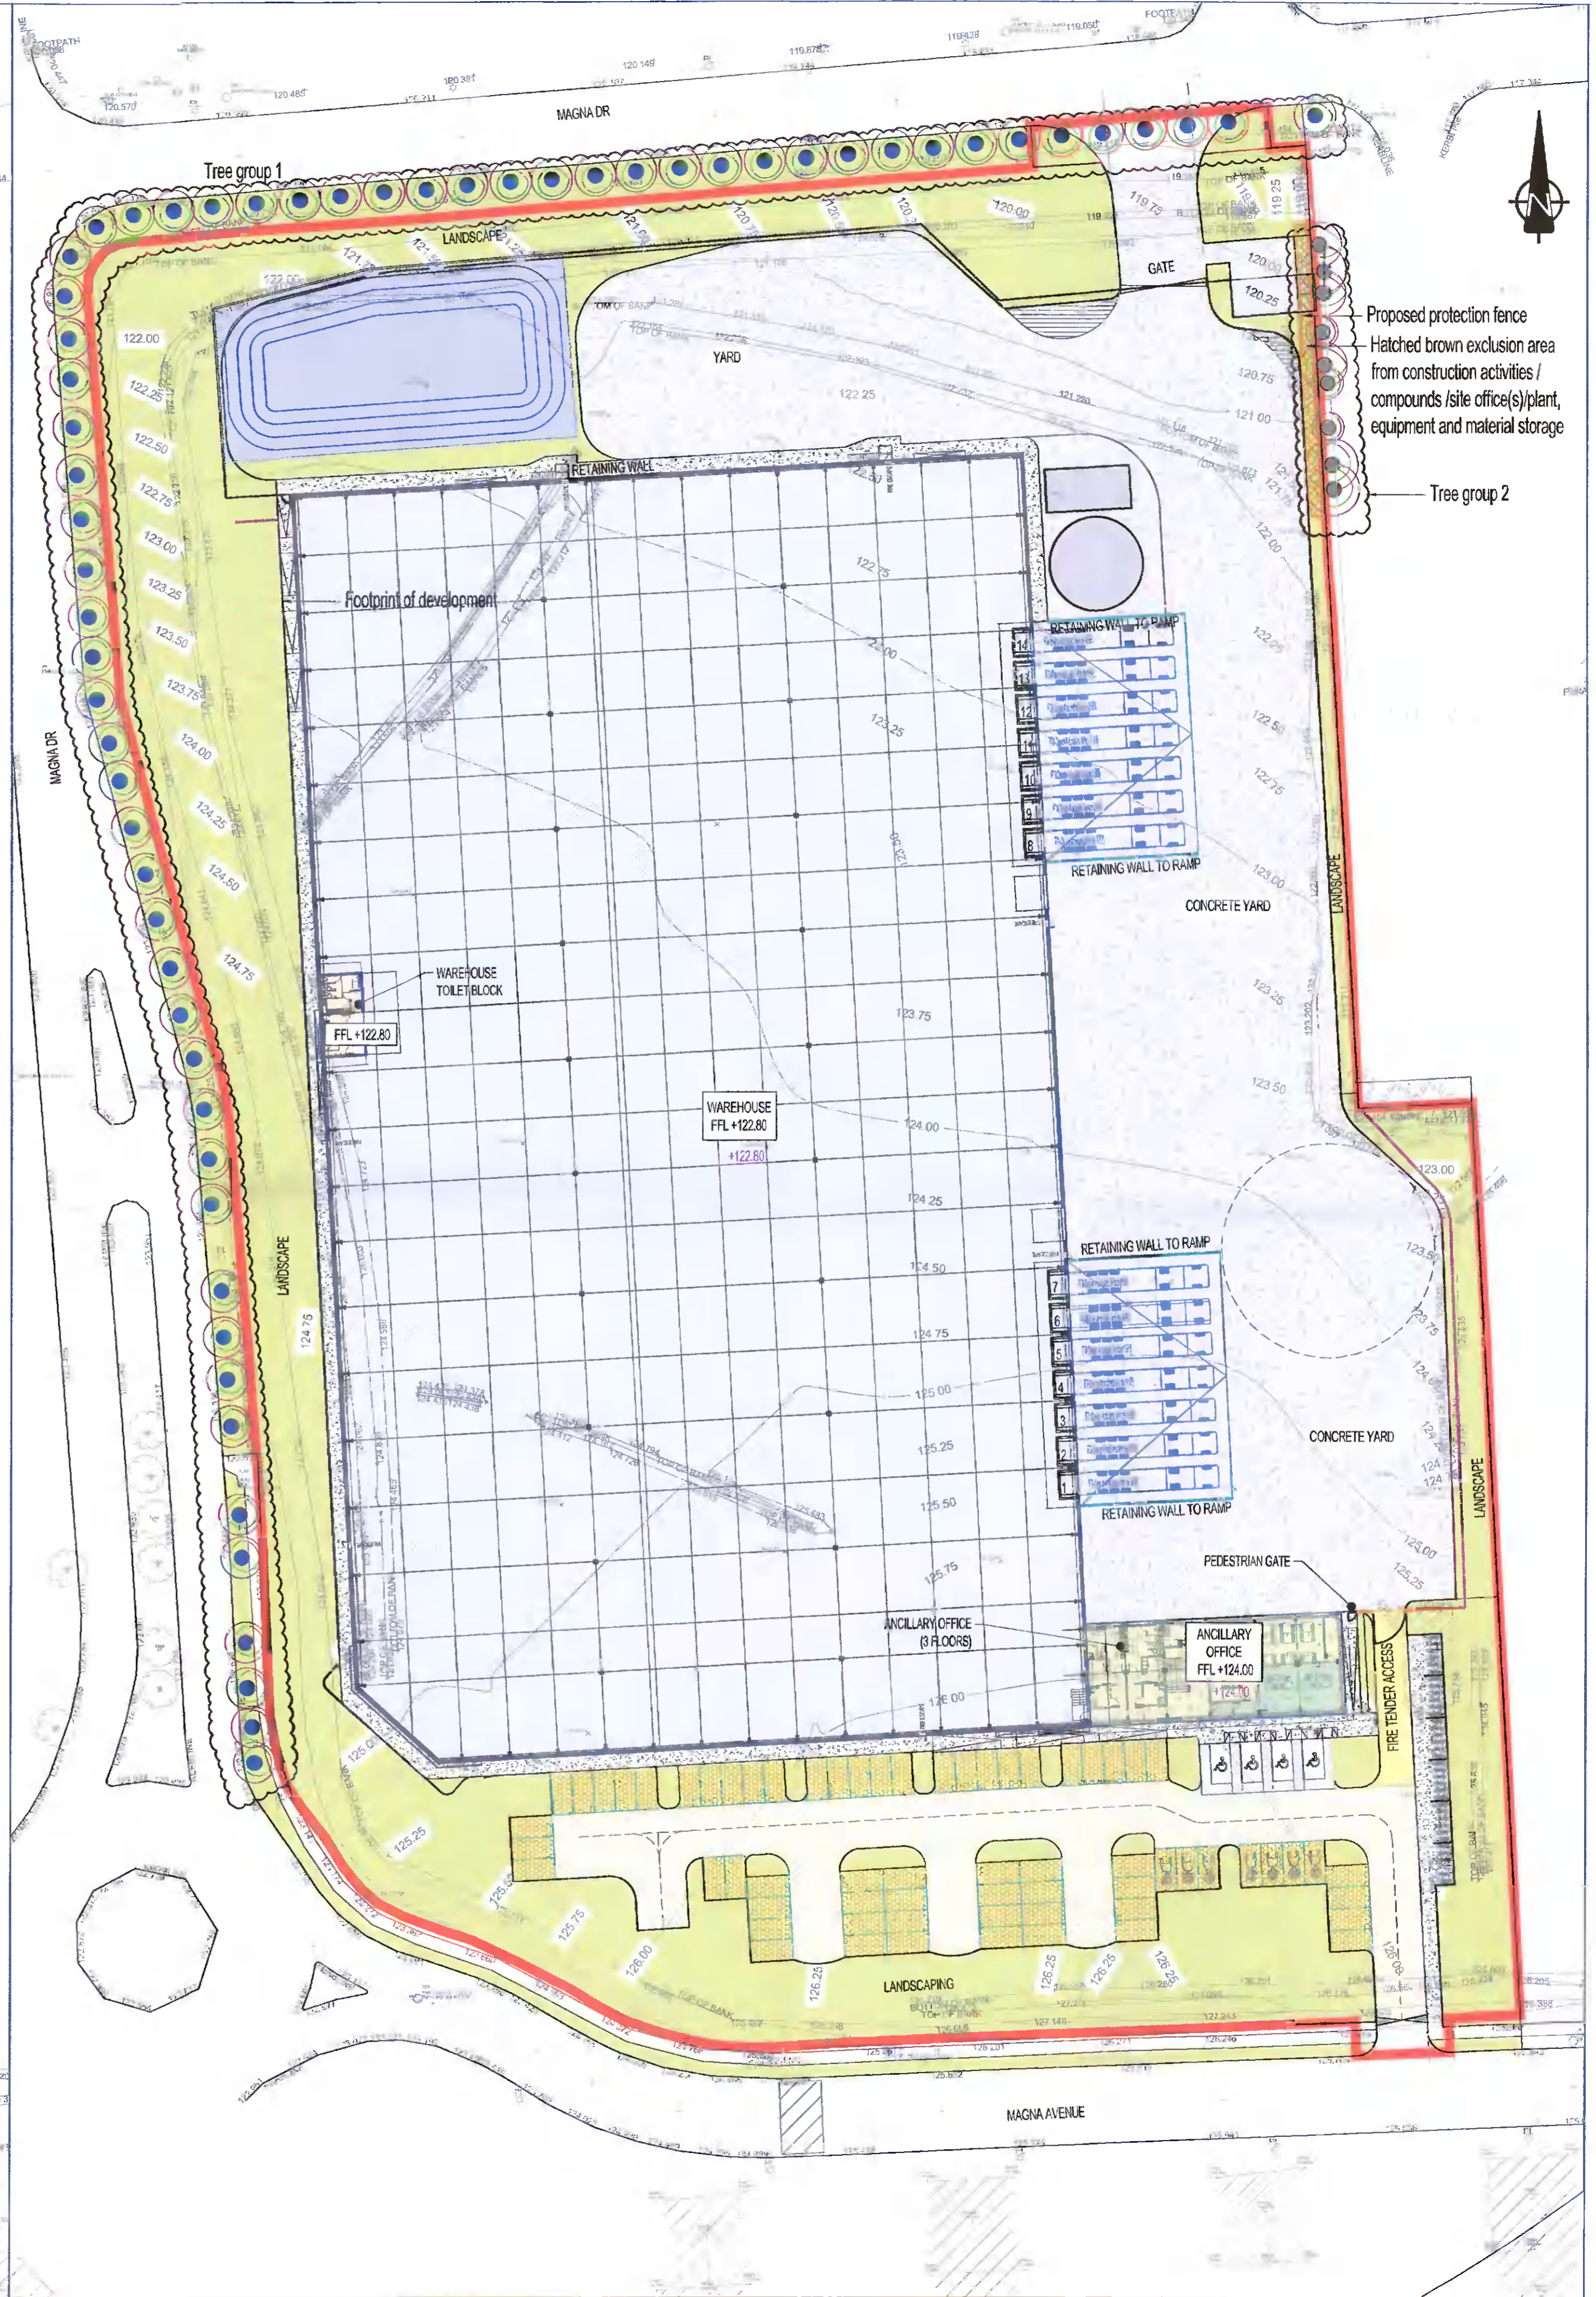

Tree Protection Plan
Scale: 1:500