




Section D-D scale 1:20 @A1

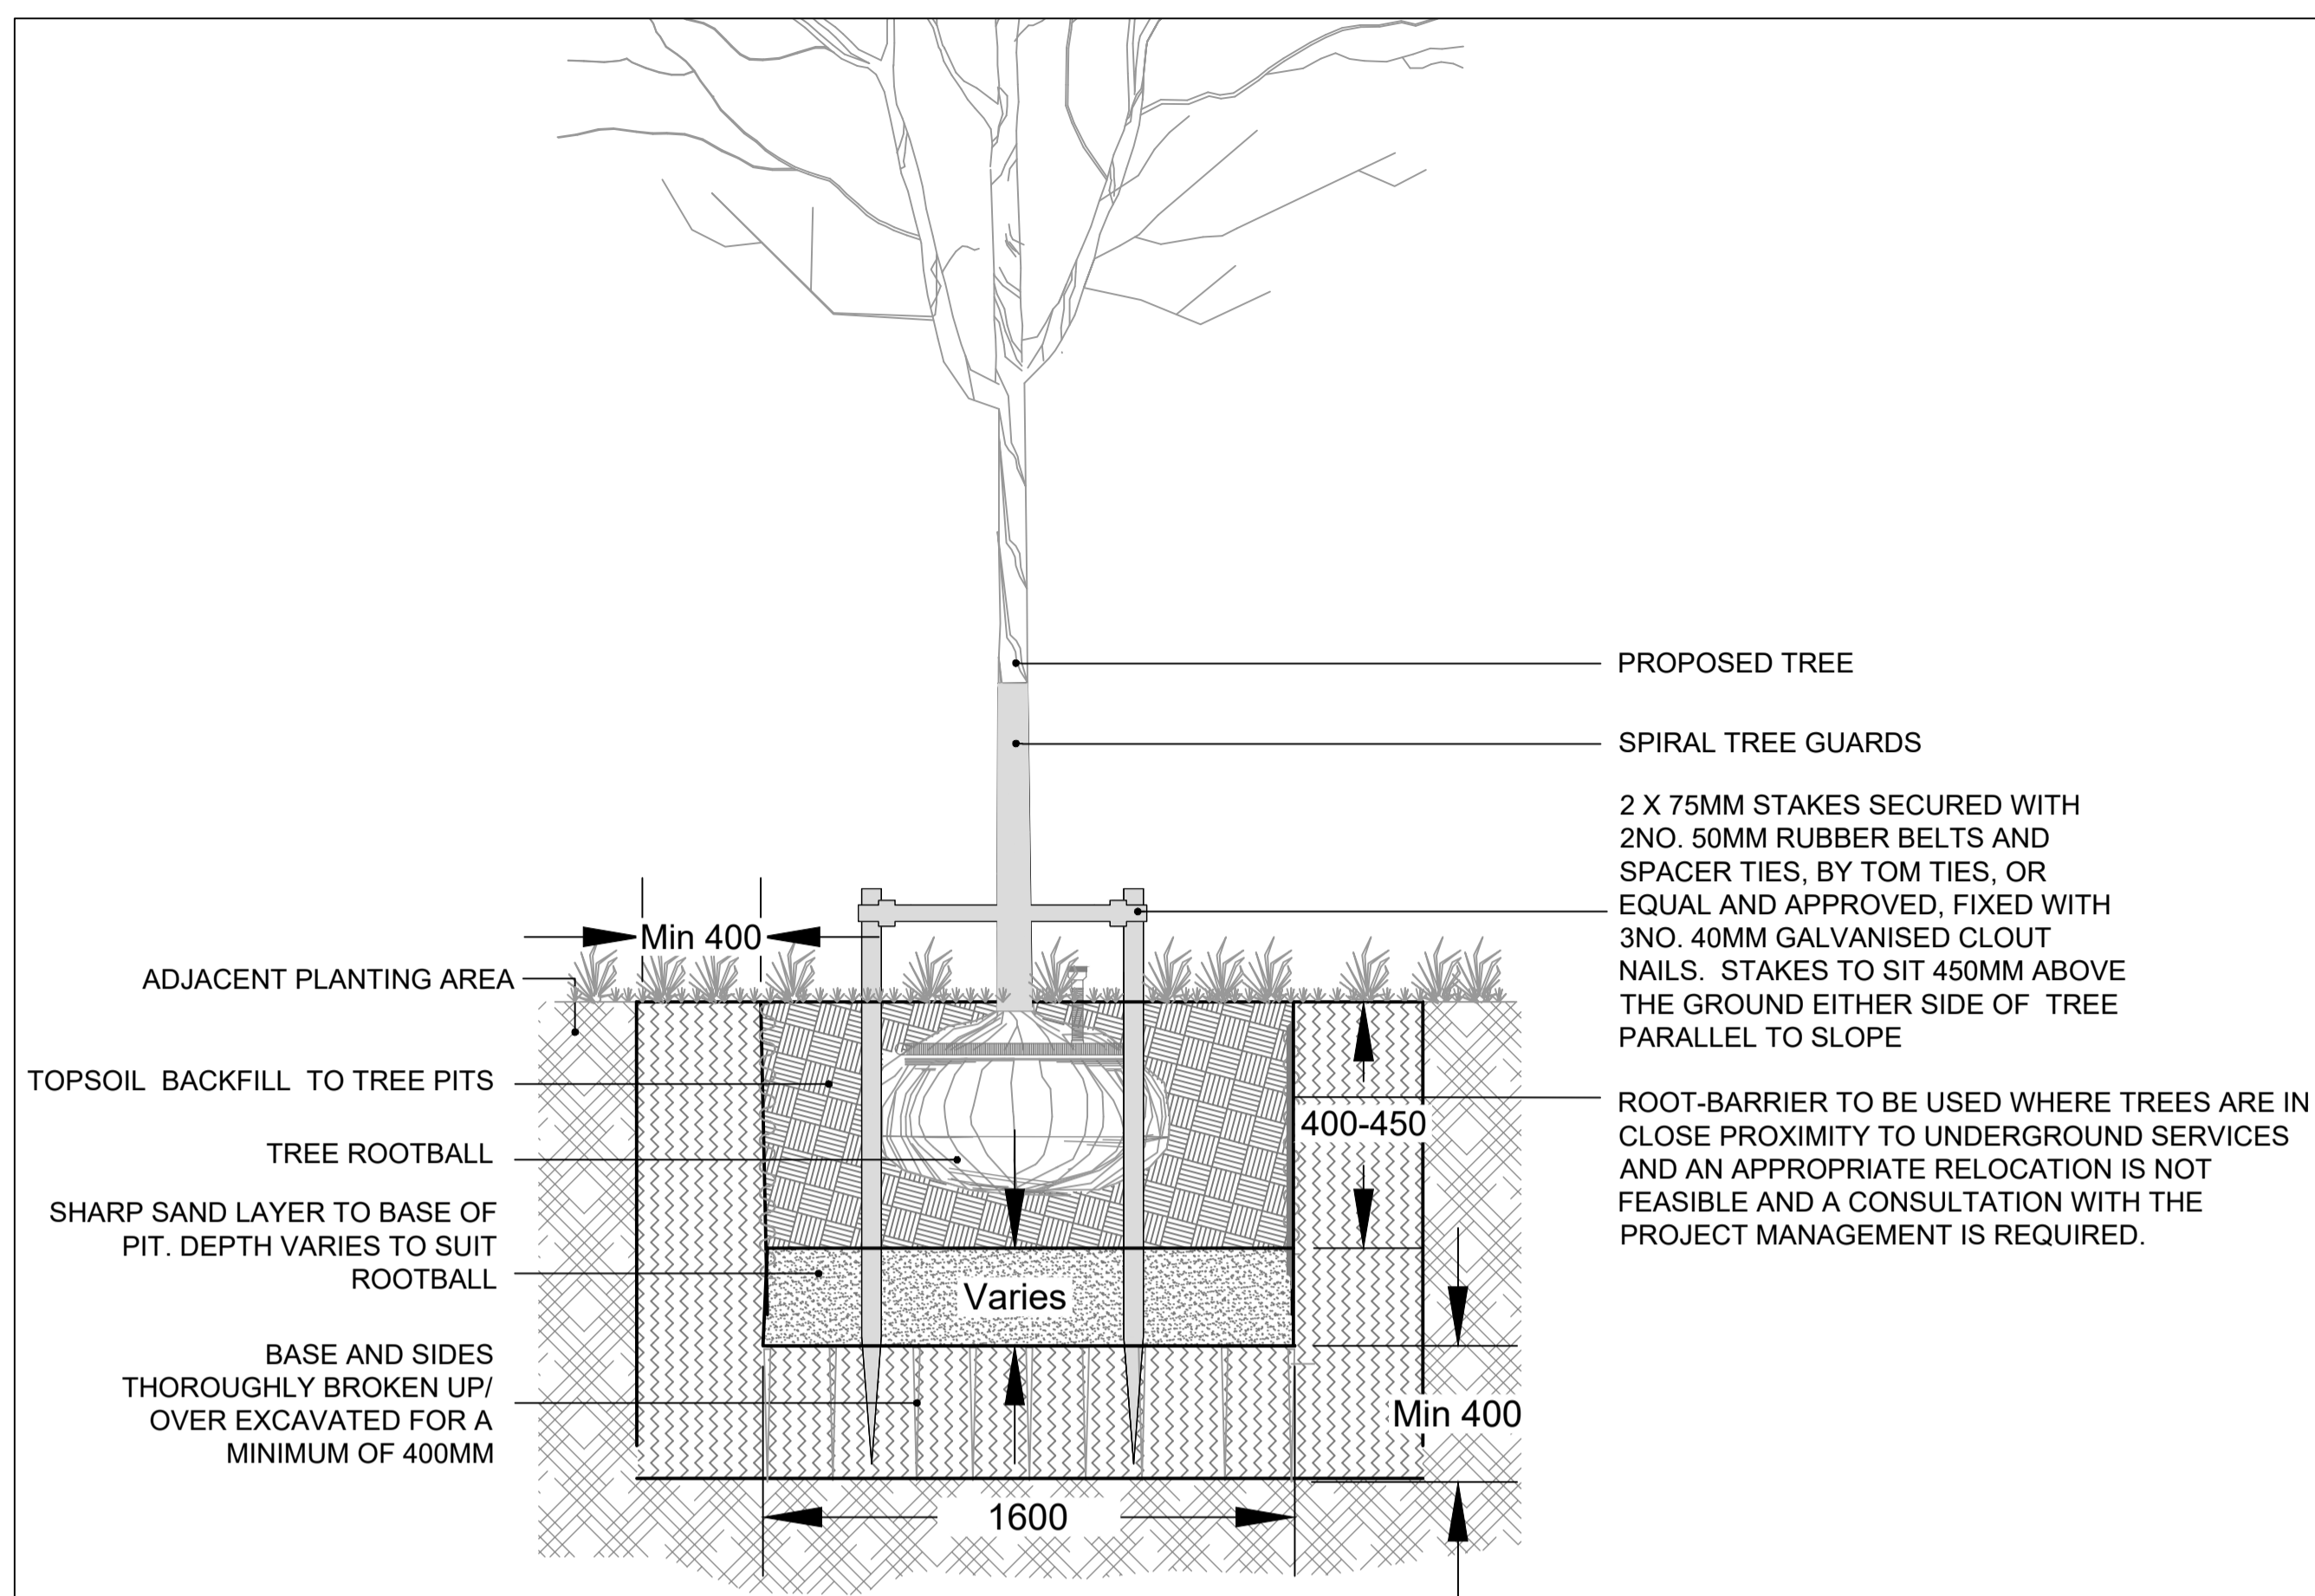

Tree Pit Detail scale 1:20 @A1

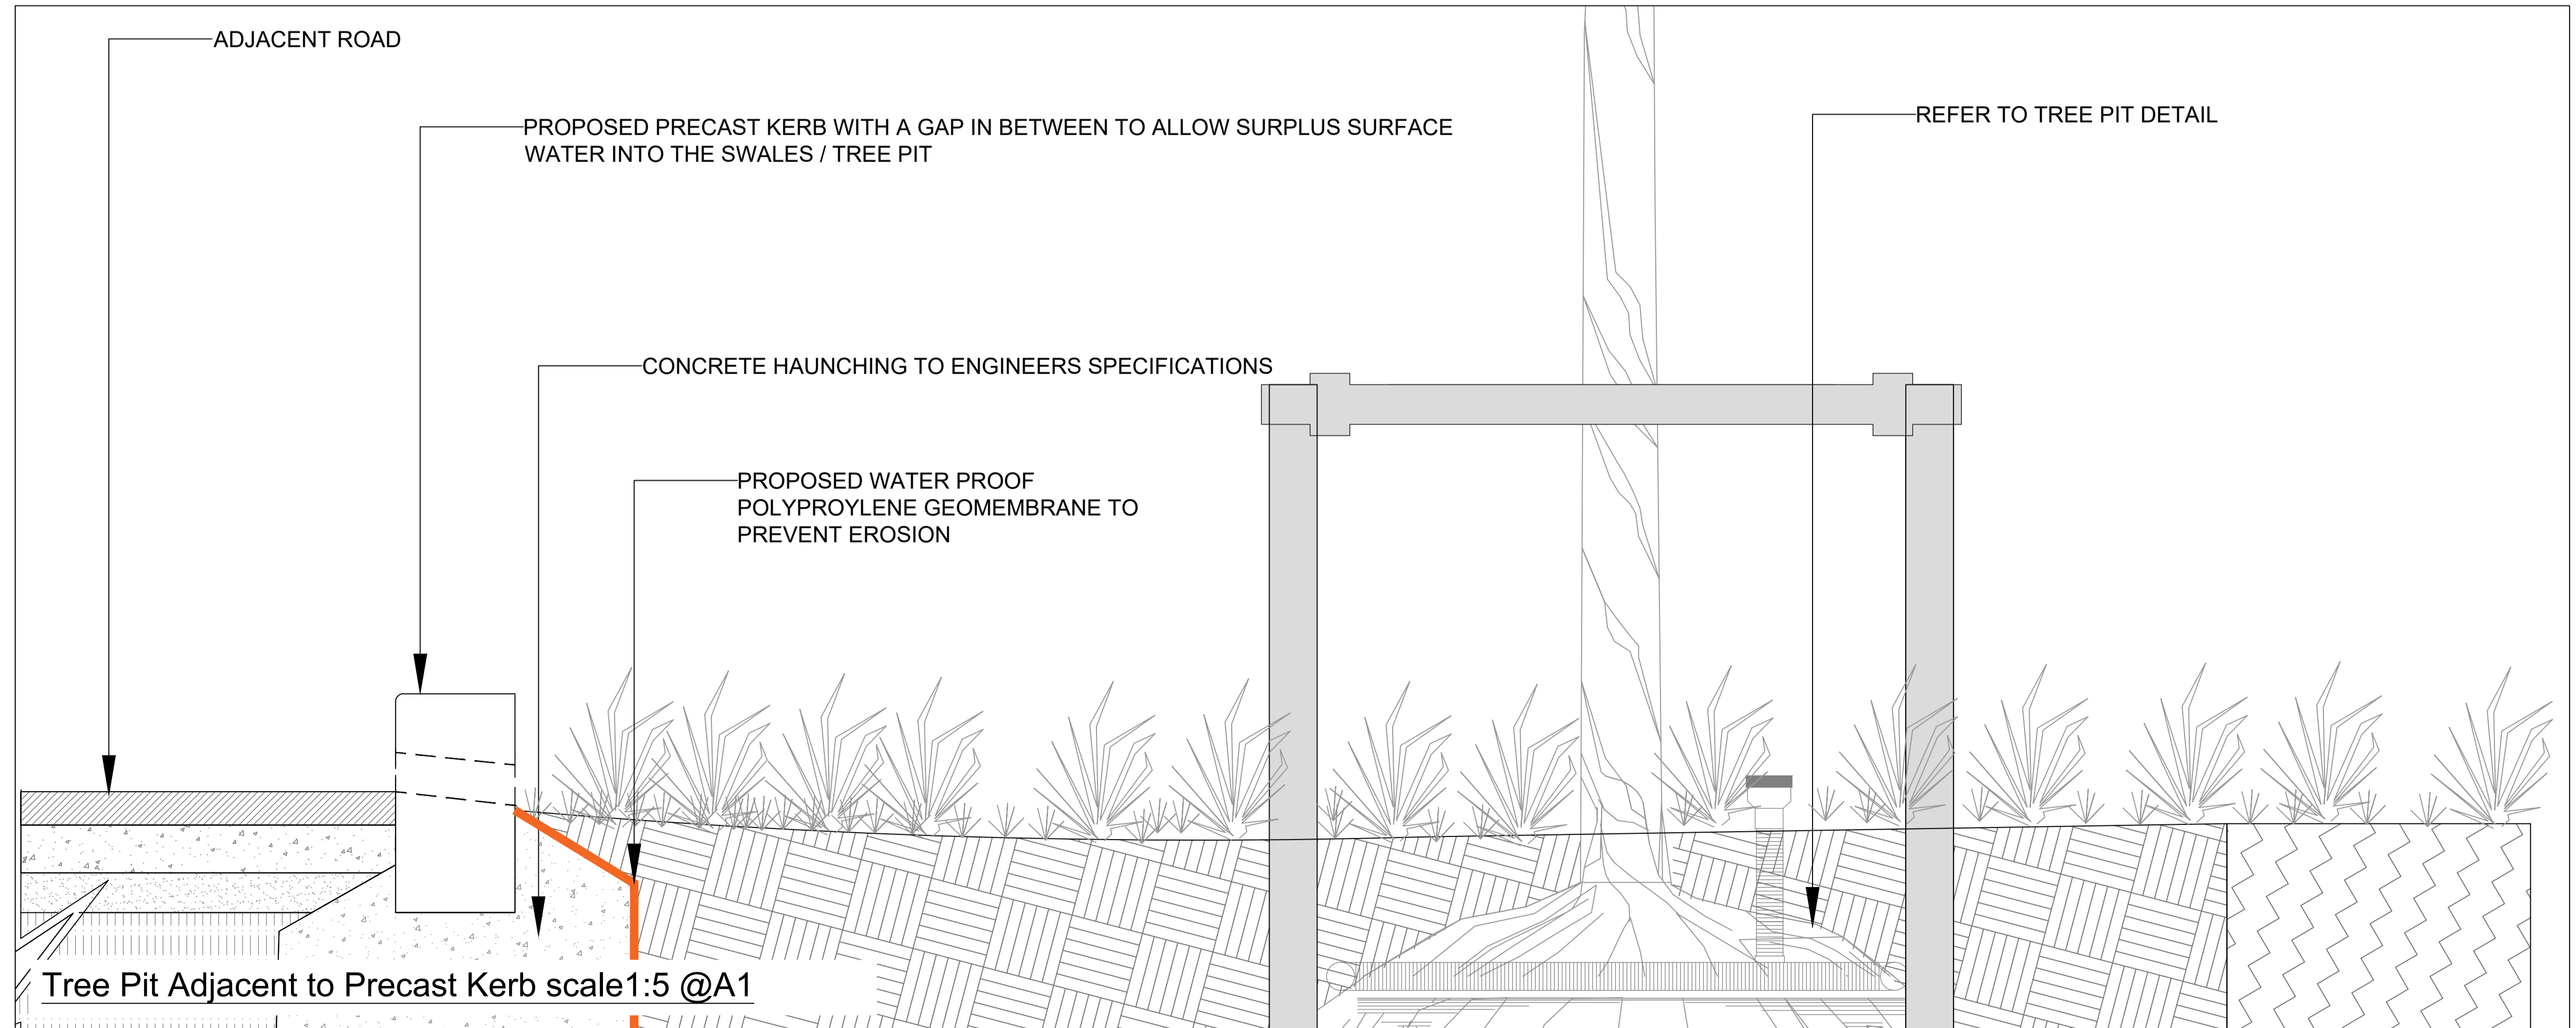

Tree Pit Adjacent to Precast Kerb scale 1:5 @A1

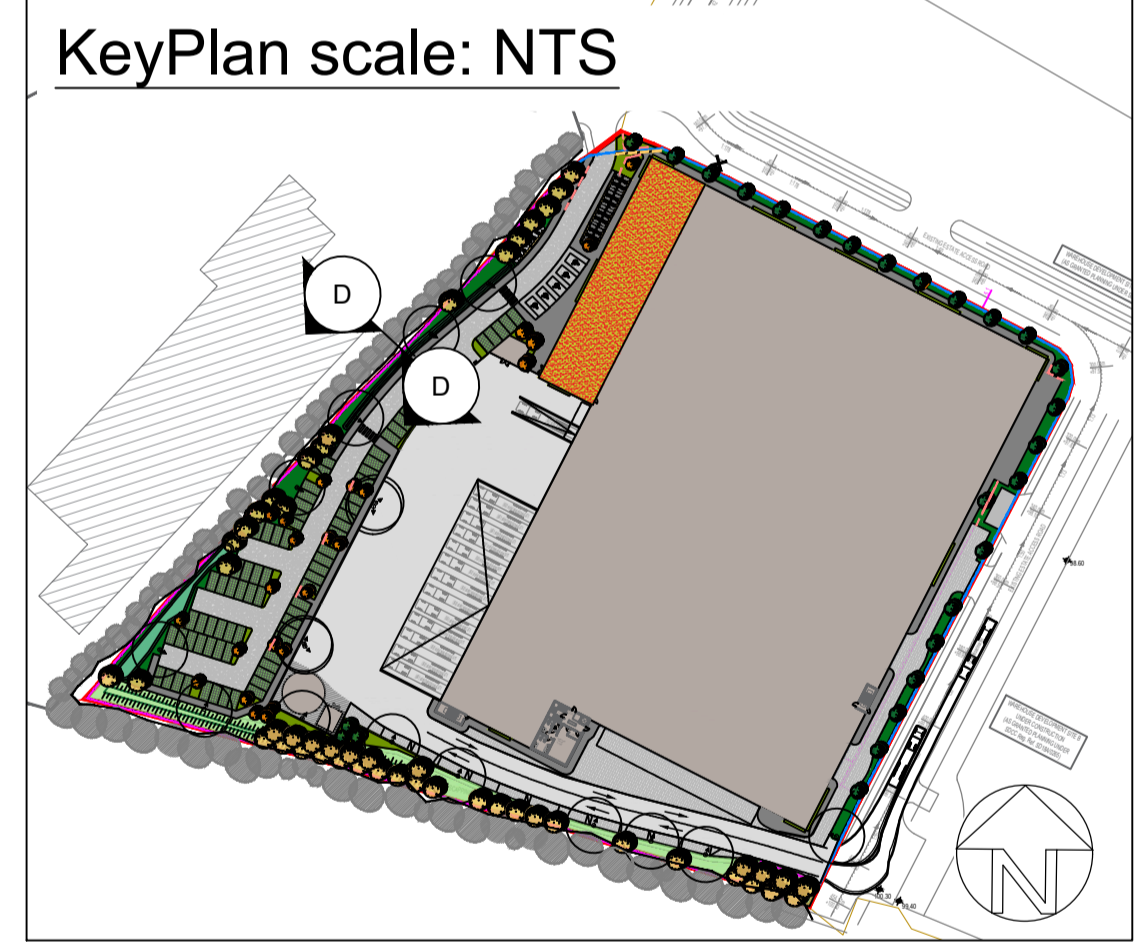

Unit 8
Block 660
Greenogue Business Plaza
Greenogue Business Park
Rathcoole
Dublin D24 CY64

T +353 (0)1 685 5595
E info@jbaconsulting.com
www.jbaconsulting.com
Twitter @JBAConsulting

JBA
consulting

Project **Site C, College Lane, Greenogue, Rathcoole, Co. Dublin**

Title
Landscape Detail Section
for

Client
Jordanstown Properties

The property of this drawing and design vested in Jeremy Benn Associates Ltd. It shall not be reproduced in whole or in part, nor disclosed to a third party, without the prior written consent of Jeremy Benn Associates Ltd.

Drawn: CZ	18/05/2022	Designed: CZ	29/04/2022
Checked: CP	18/05/2022	Approved: BOC	18/05/2022
Project Reference: 2019s1388		Scale: AS SHOWN @A1	
Drawing Number: CER-JBAI-XX-XX-DR-L-0005	Status: A3	Revision: C01	Sheet Size: A1