
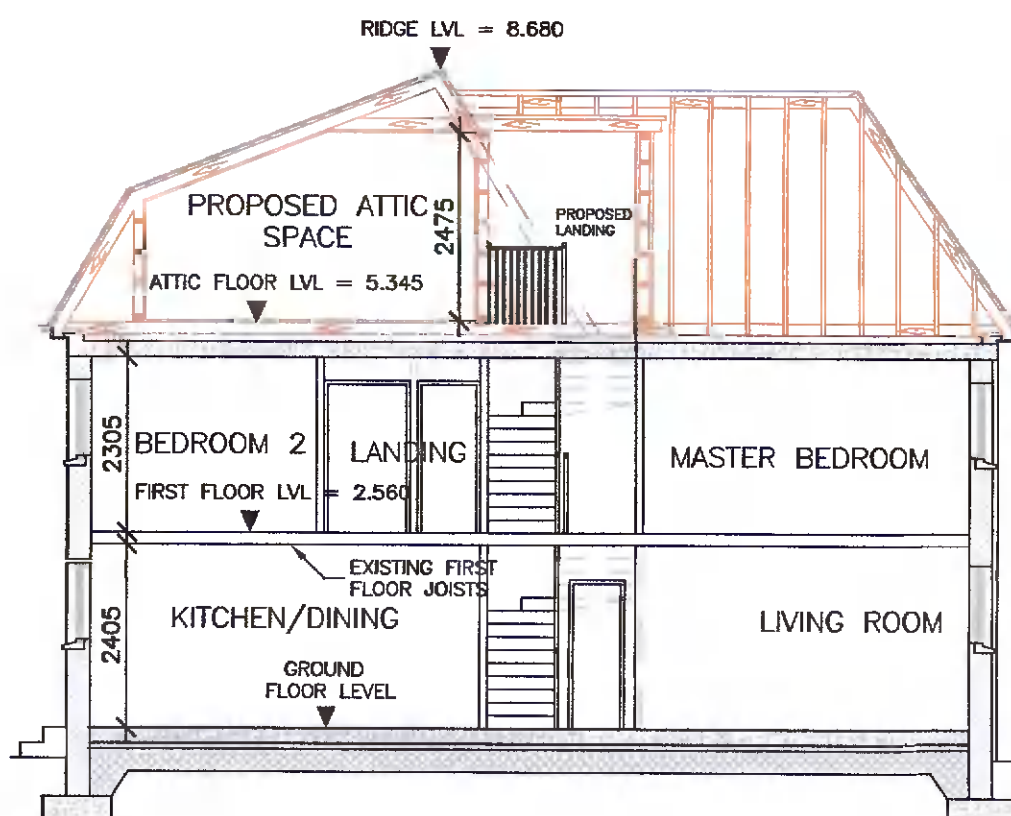
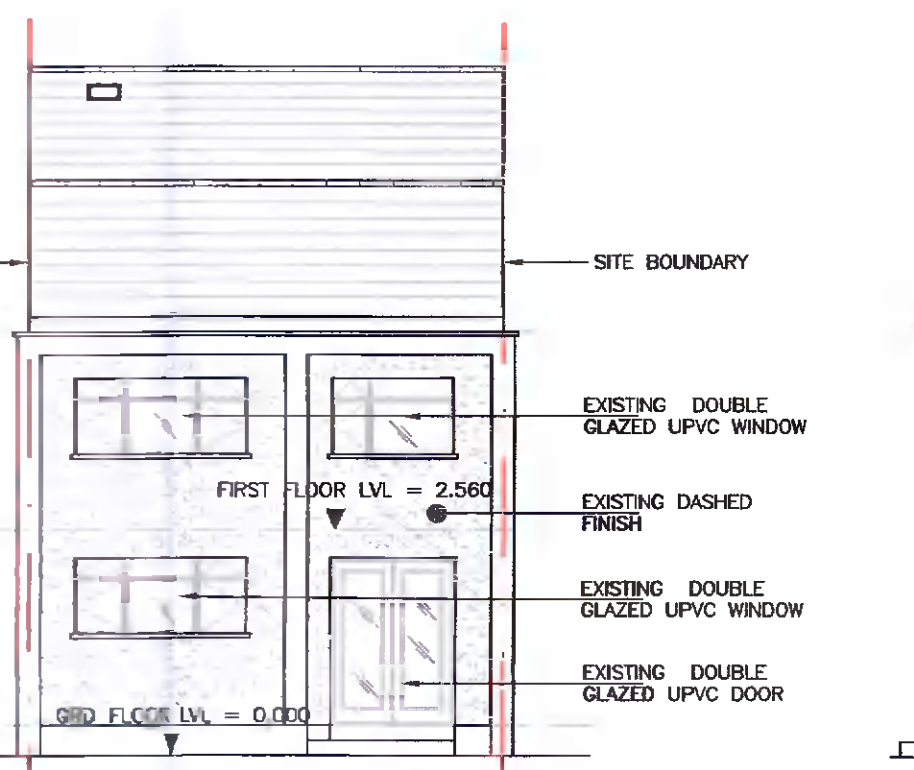
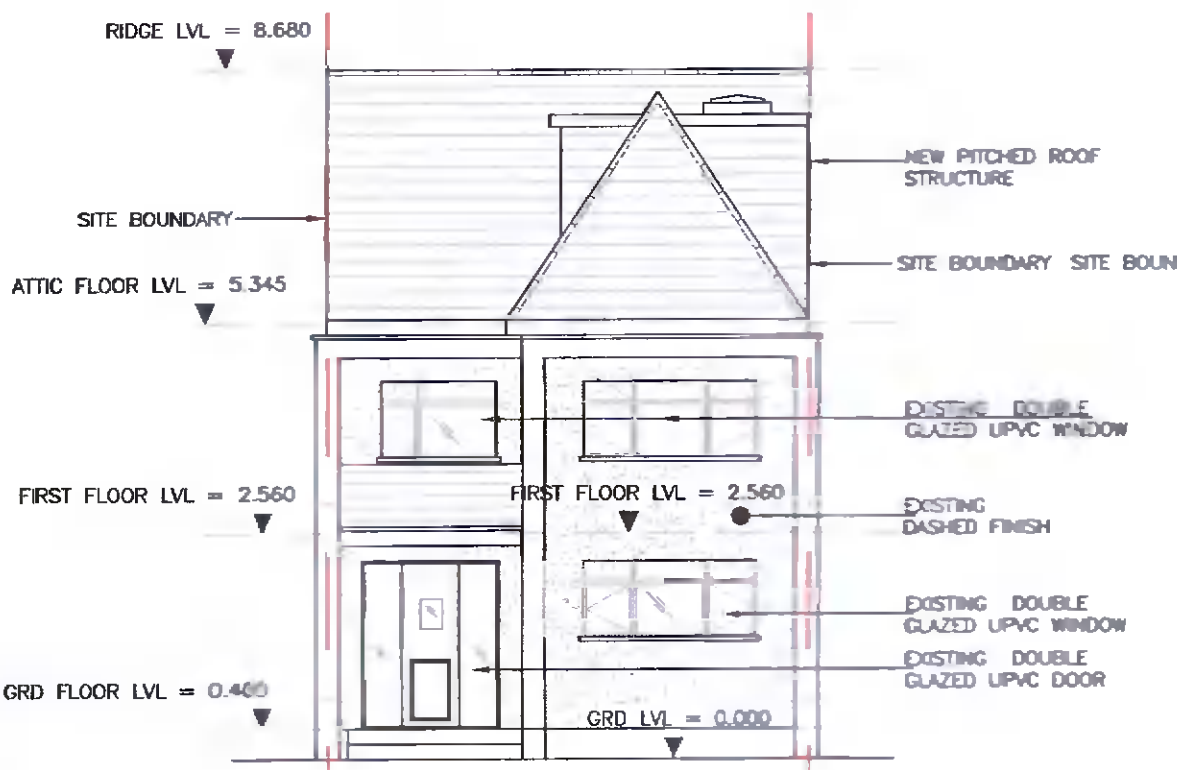
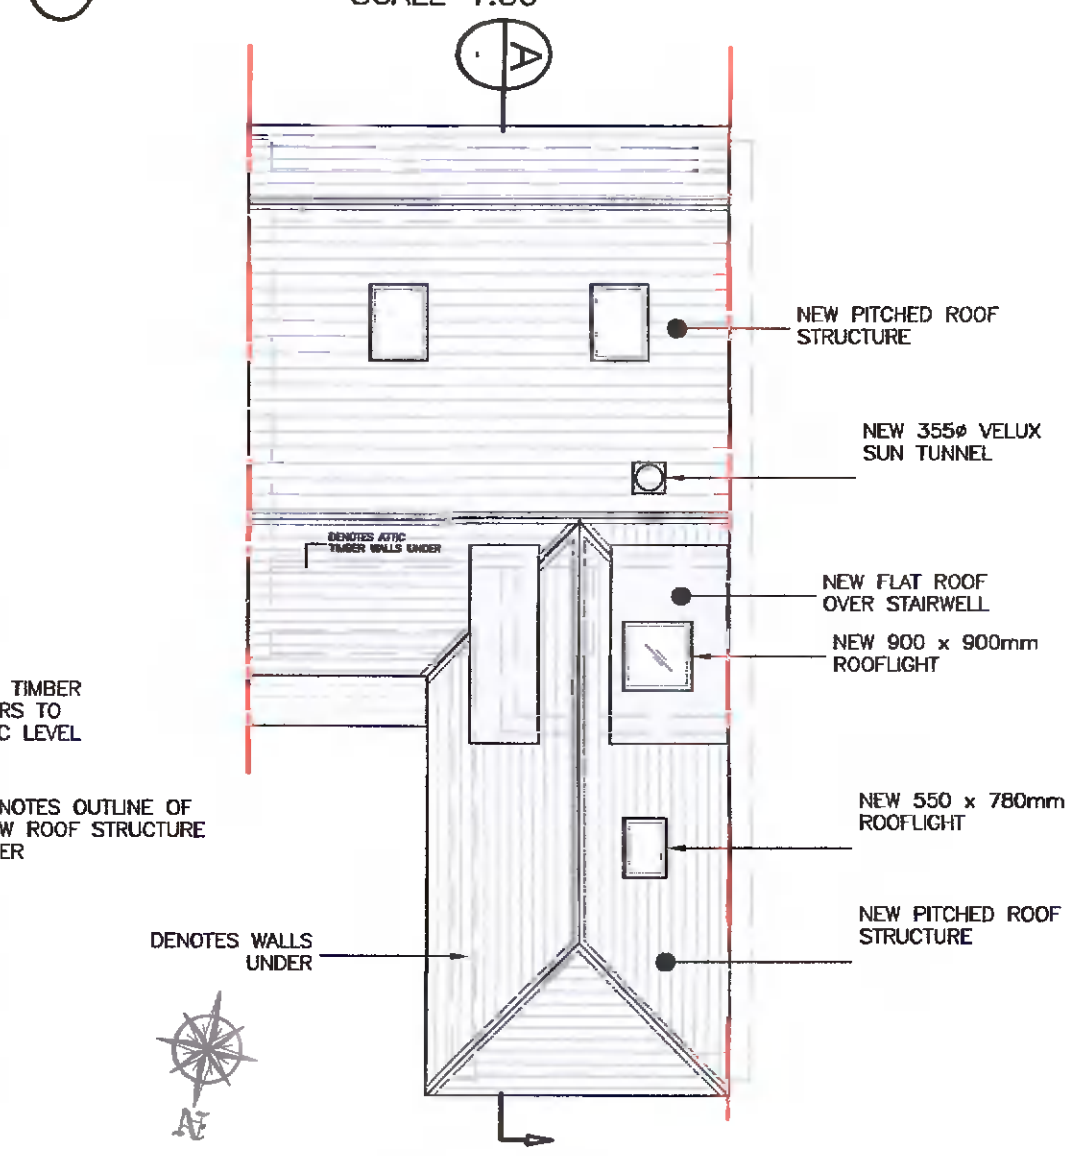
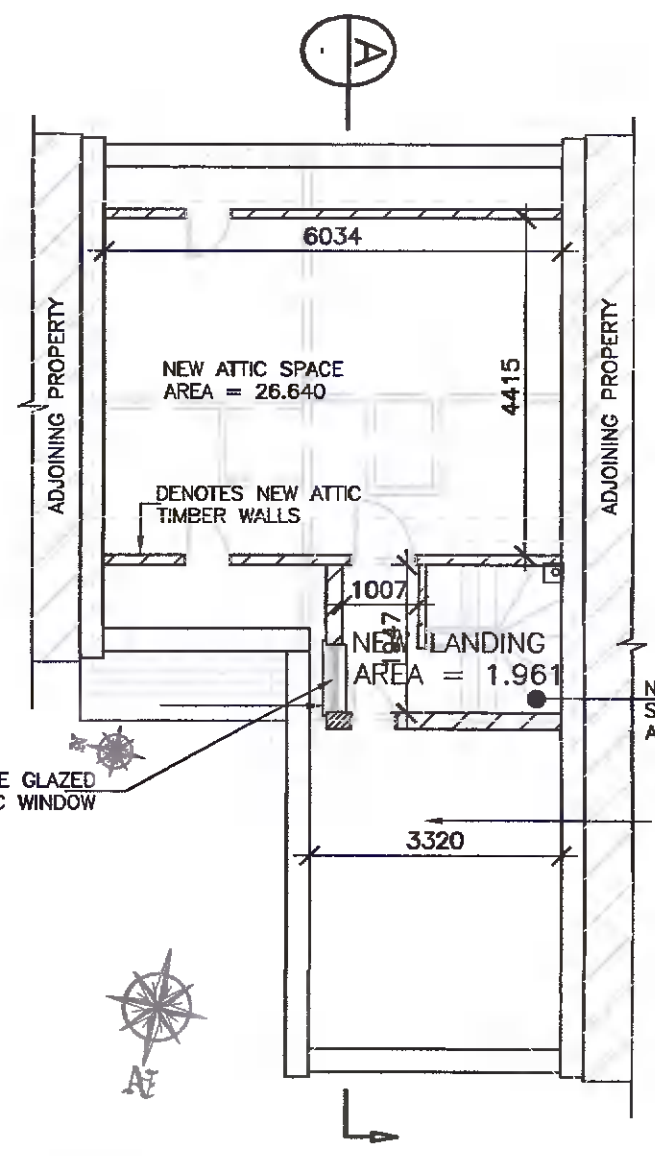
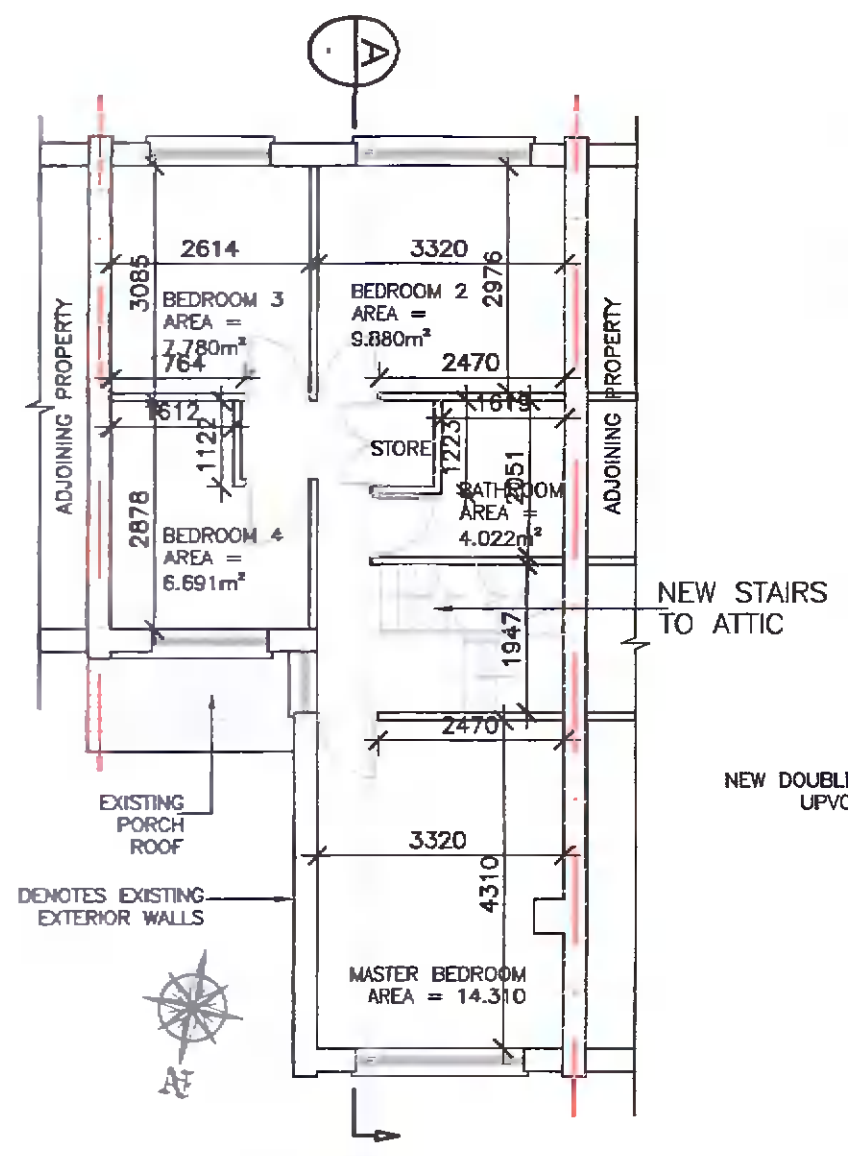
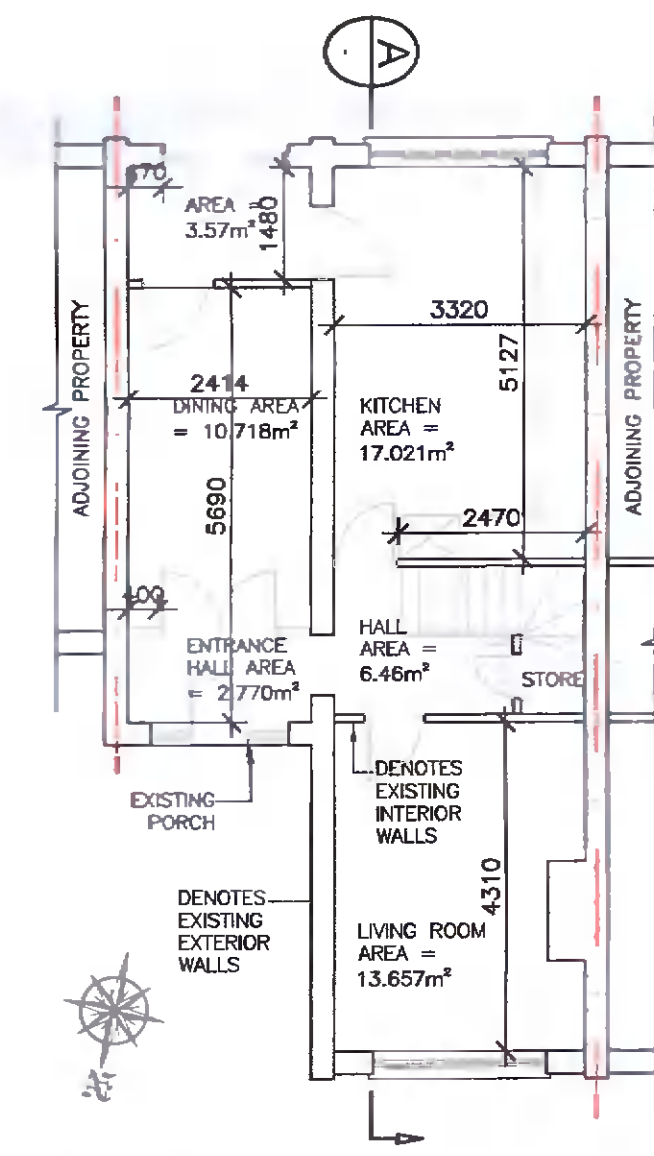
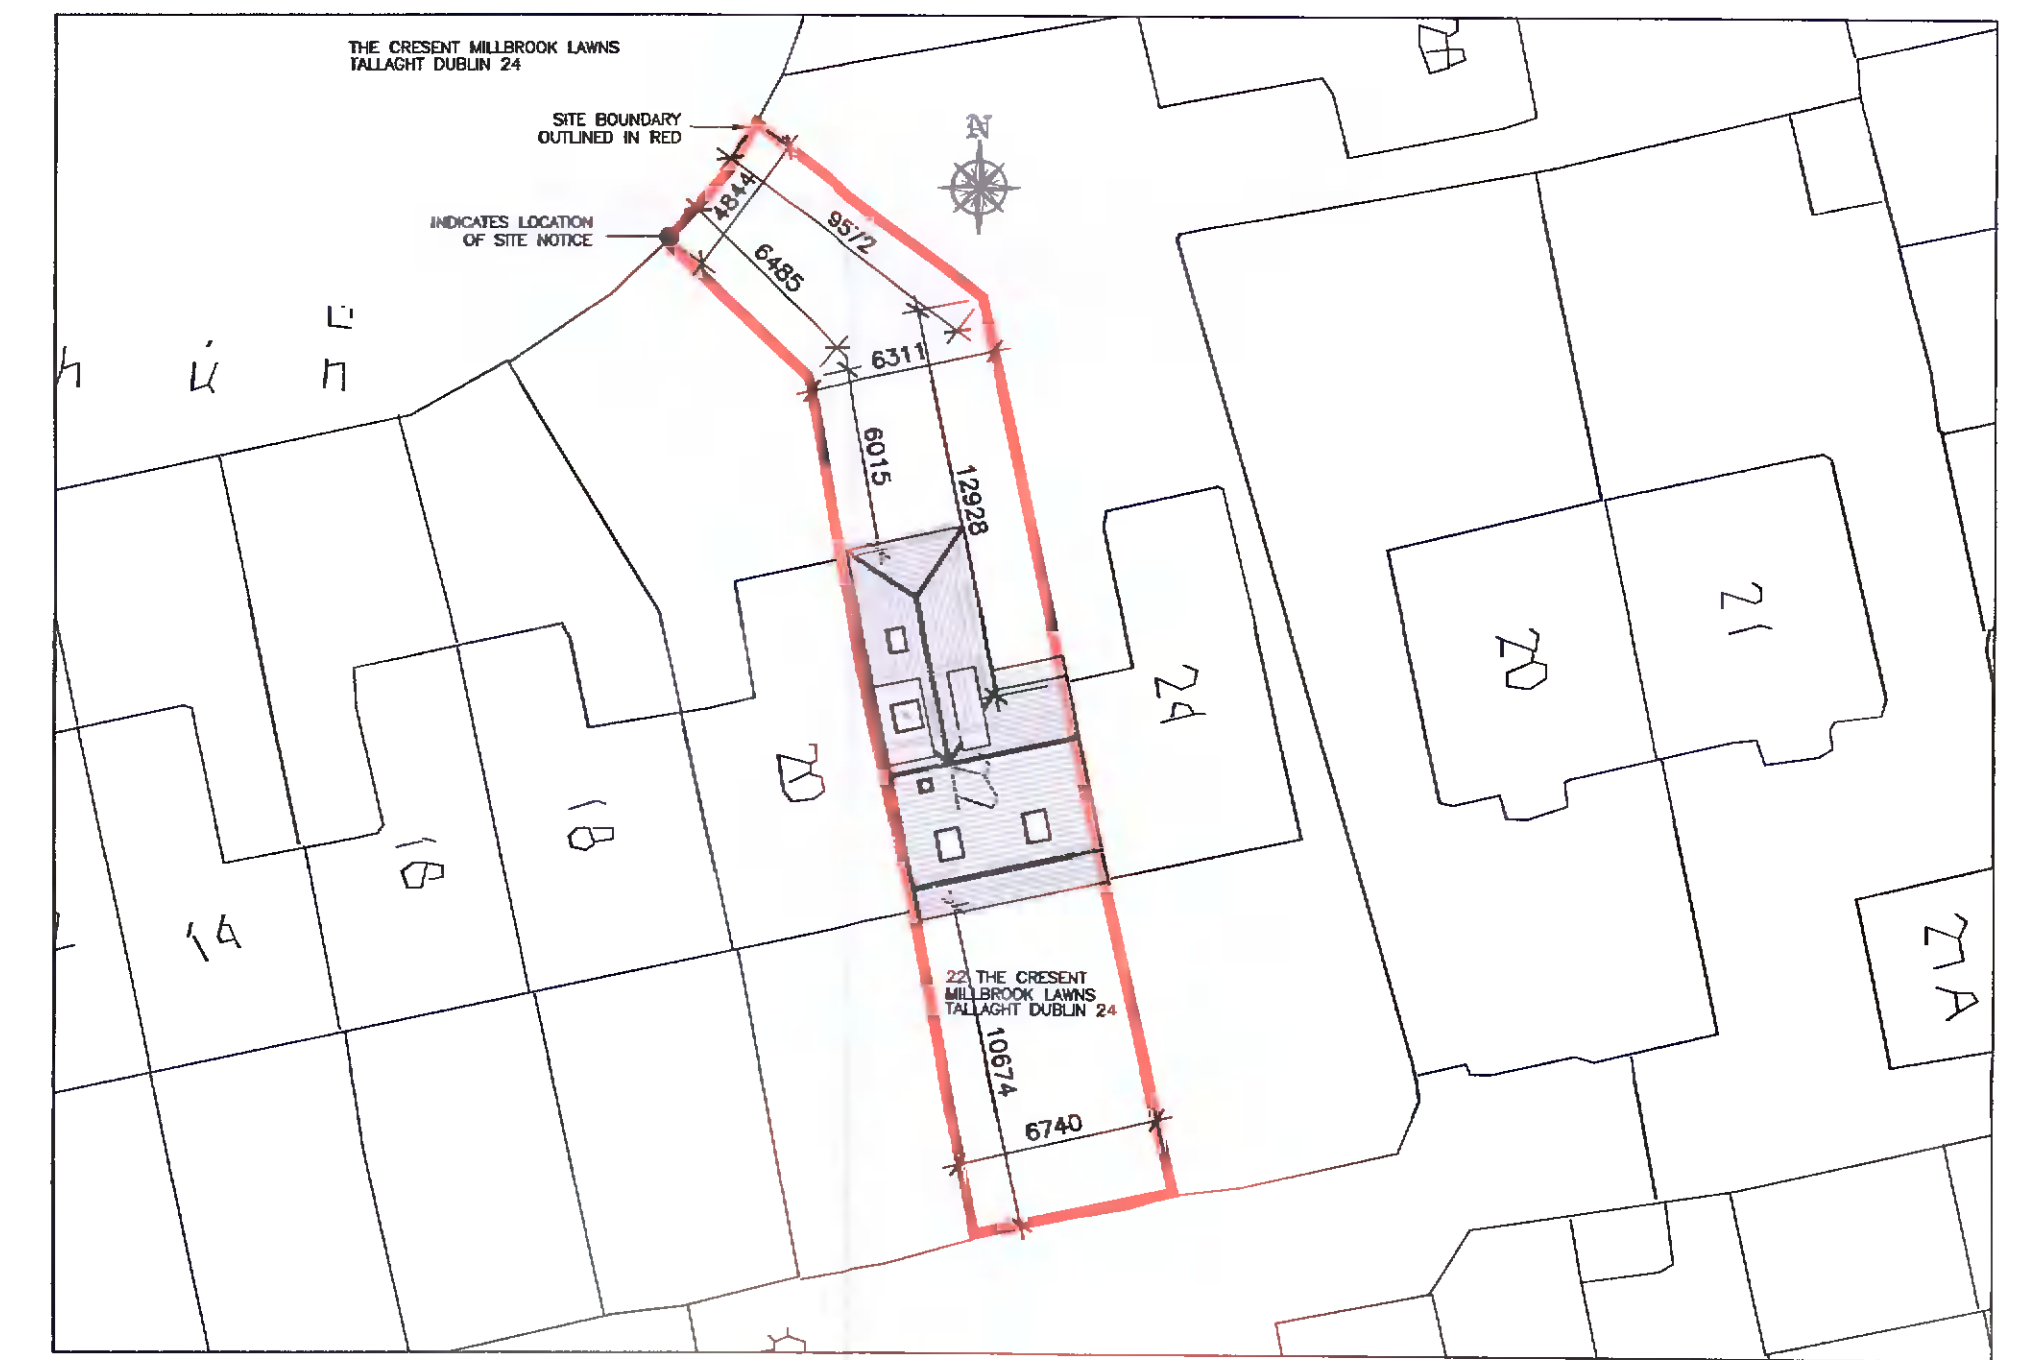
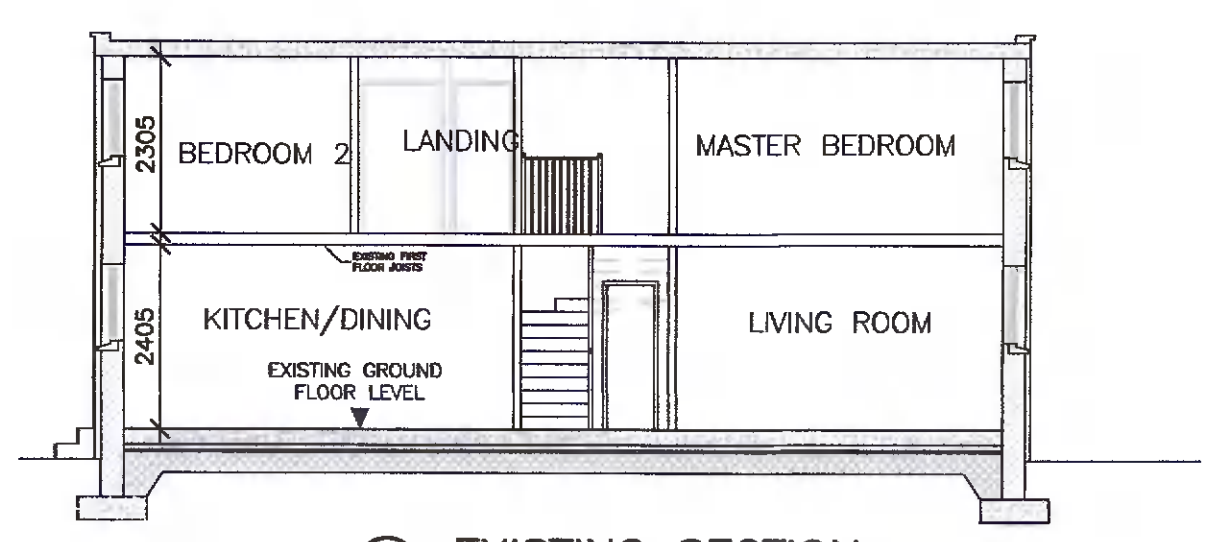
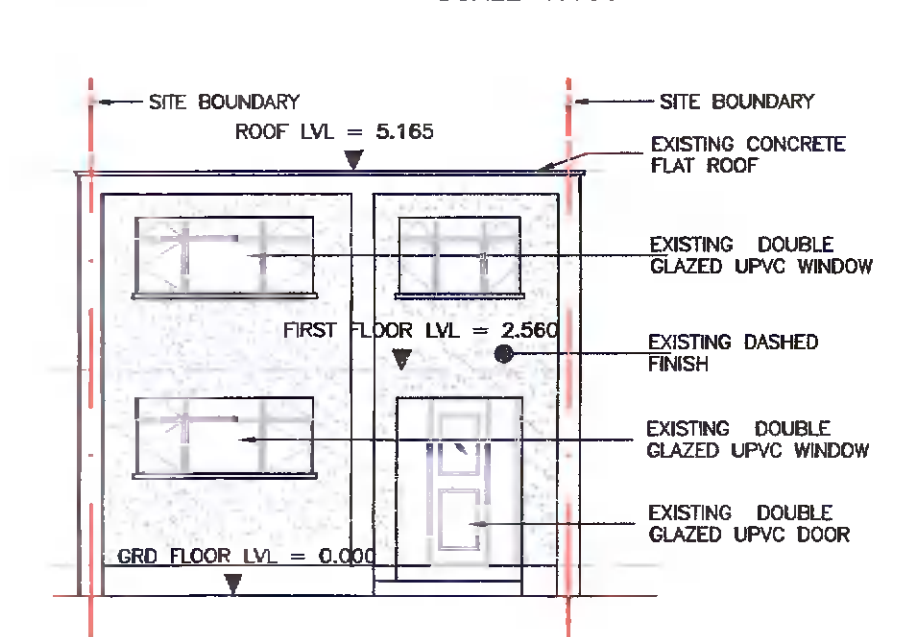
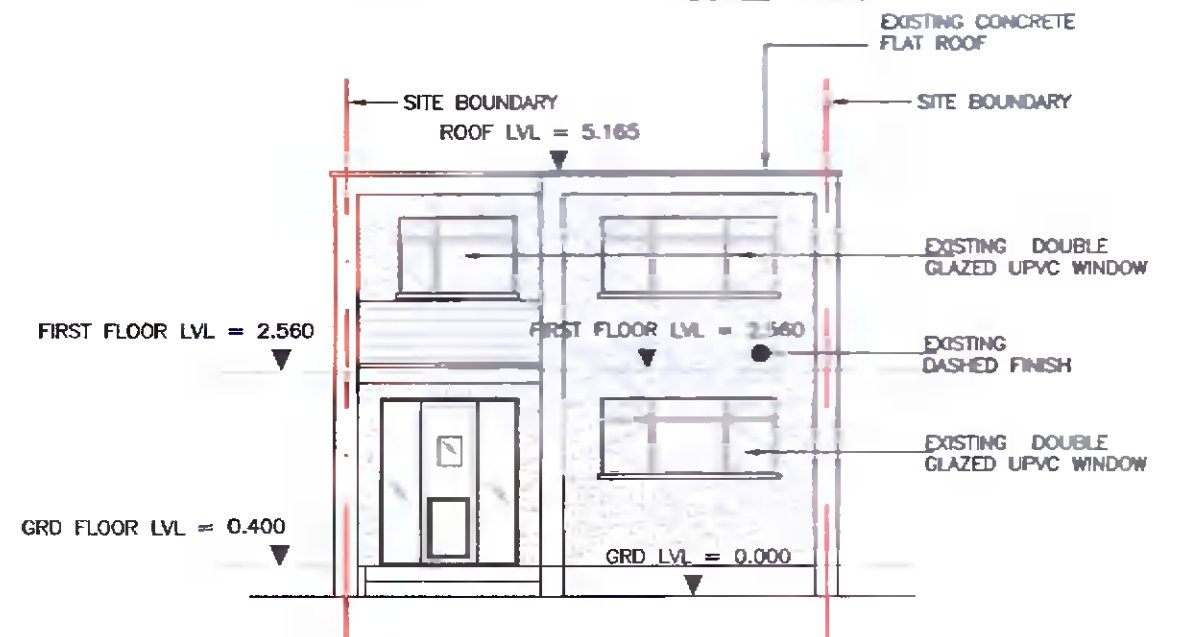
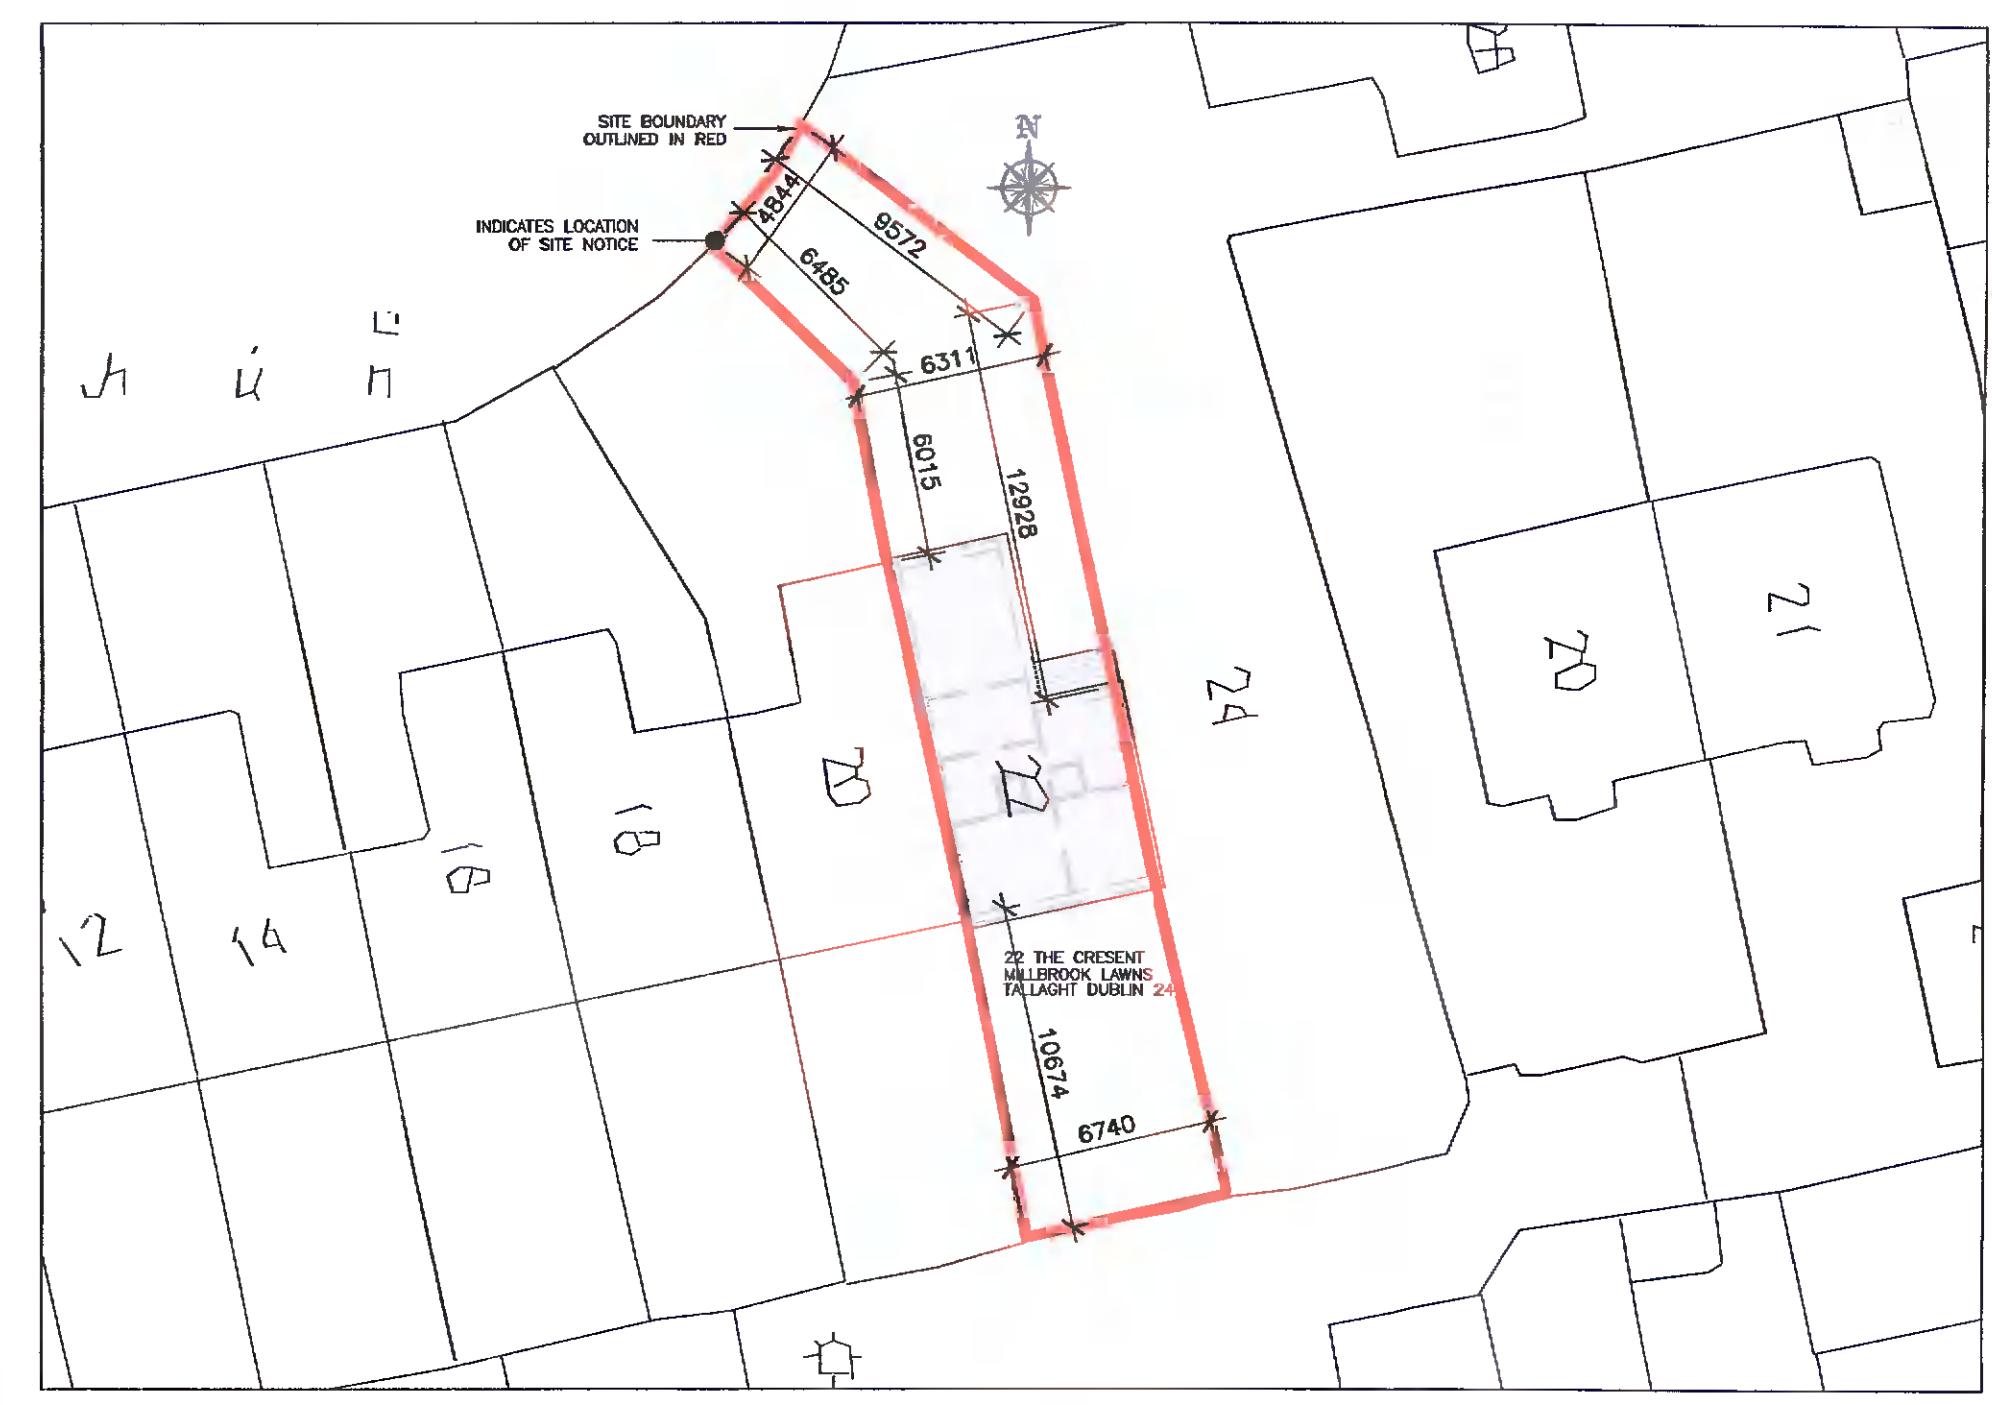
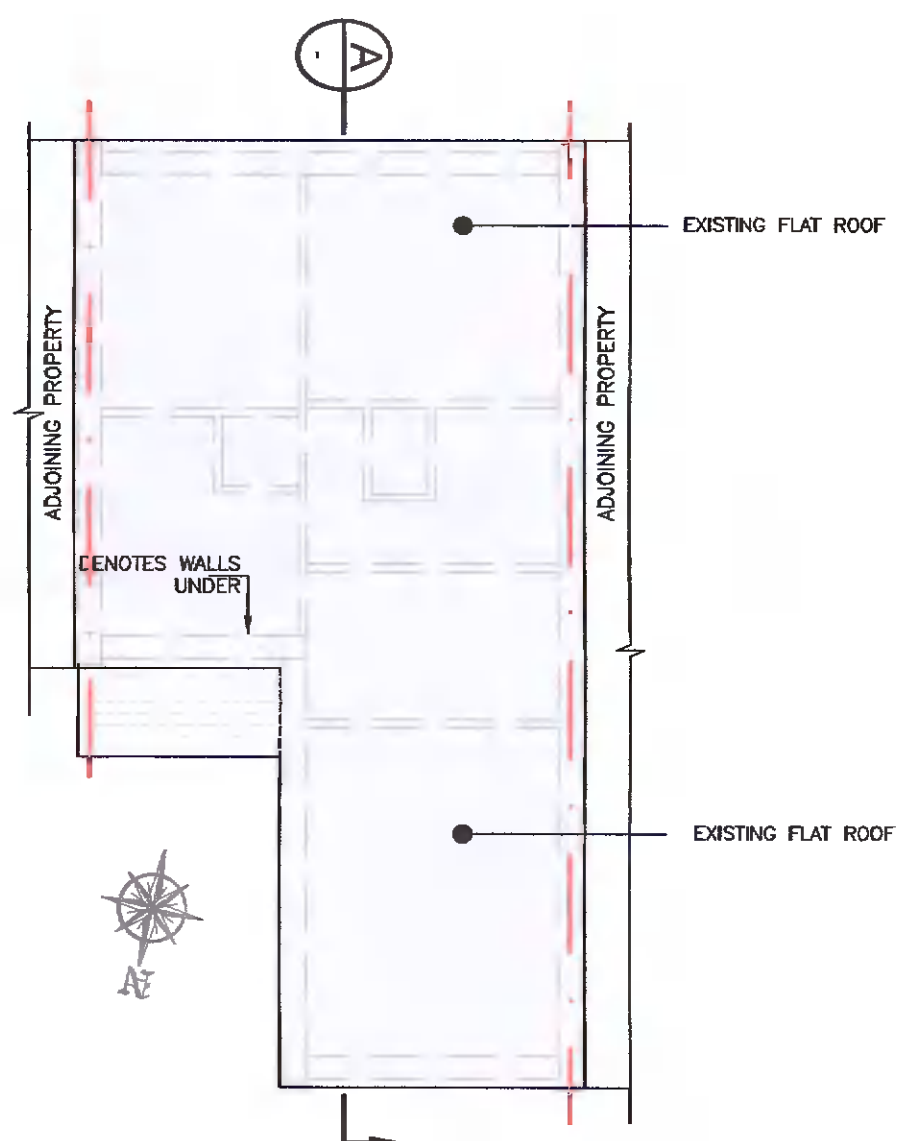
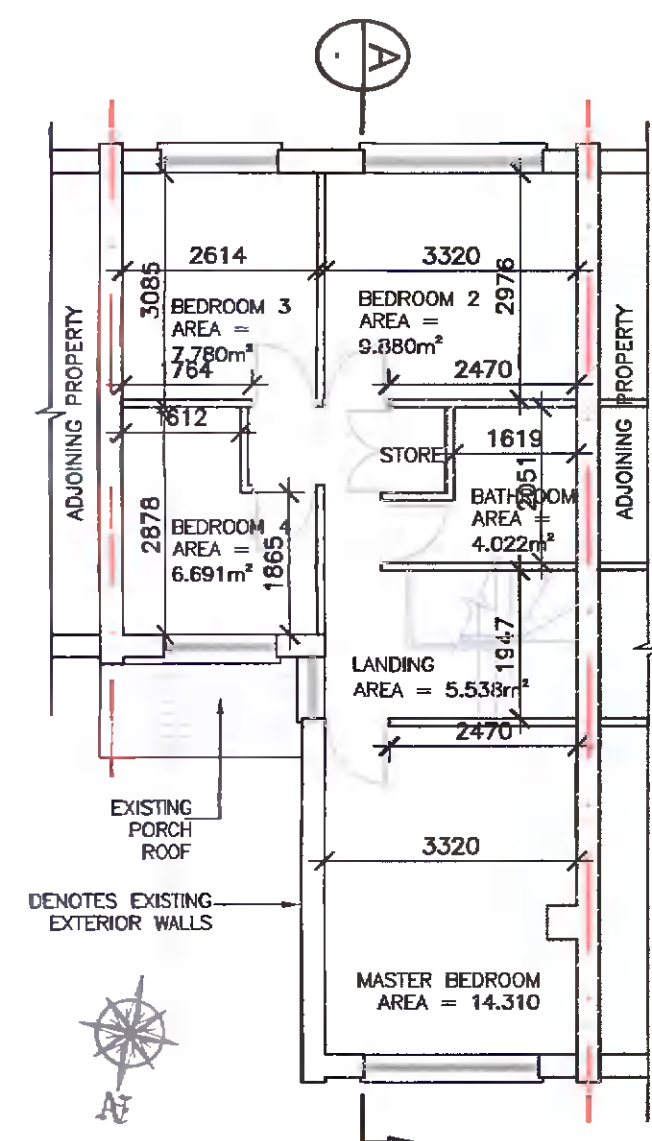


NOTES

1. THIS DRAWING TO BE READ IN CONJUNCTION WITH RELEVANT ARCHITECTS AND ENGINEERS DRAWINGS.
2. FIGURED DIMENSIONS ONLY TO BE TAKEN FROM THIS DRAWING. ALL DIMENSIONS TO BE CHECKED ON SITE. ENGINEER TO BE INFORMED IMMEDIATELY OF ANY DISCREPANCIES BEFORE WORK PROCEEDS.

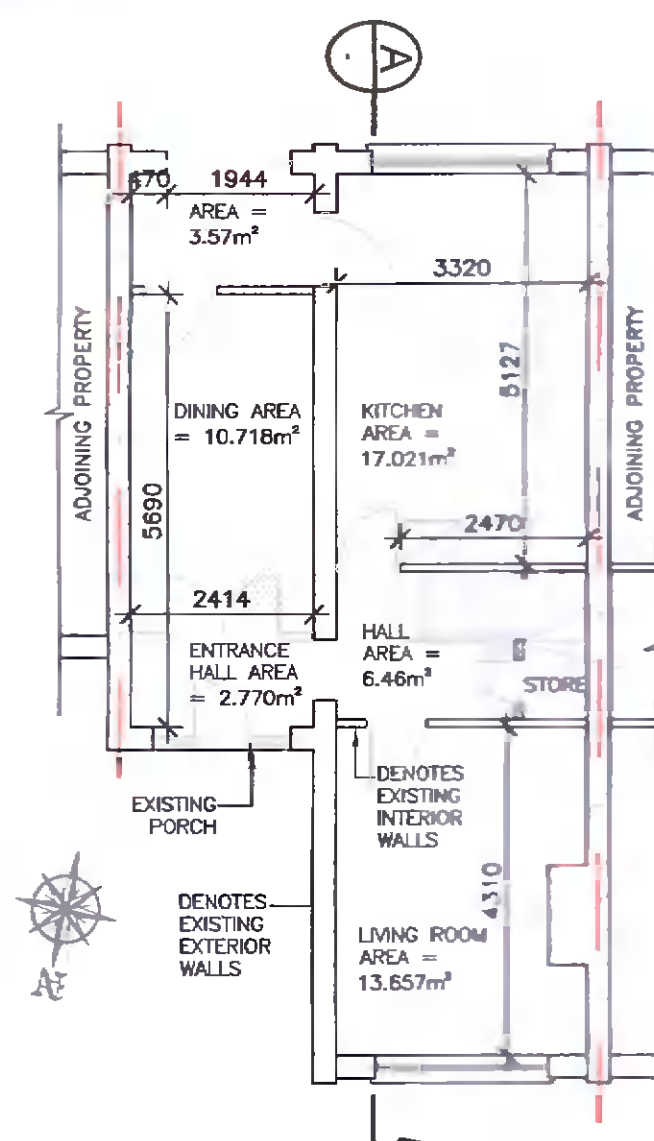

**Coughlan Consulting Engineering**  
Consulting Structural & Civil Engineering  
25 Killeppur Avenue  
Aylesbury  
Tallaght  
Dublin 24

Tel: 086 3872337  
EMAIL: robertcoughlan@gmail.com

Drawing Status  
**For Planning**

Project  
22 The Crescent,  
Millbrook Lawns, Tallaght.

Client  
CHRIS AND DENISE MCNAHAN

Title  
Existing & Proposed Plans, Elevations & Section

Scale	Date	Drawn	Chk	Job No.	Drawn No.	Rev.
1:50	15/02	15	110	22018	01	