


VISIBILITY SPLAY - DMURS
 X = 2.00m
 Y = 49m AT 50km/h SPEED LIMIT

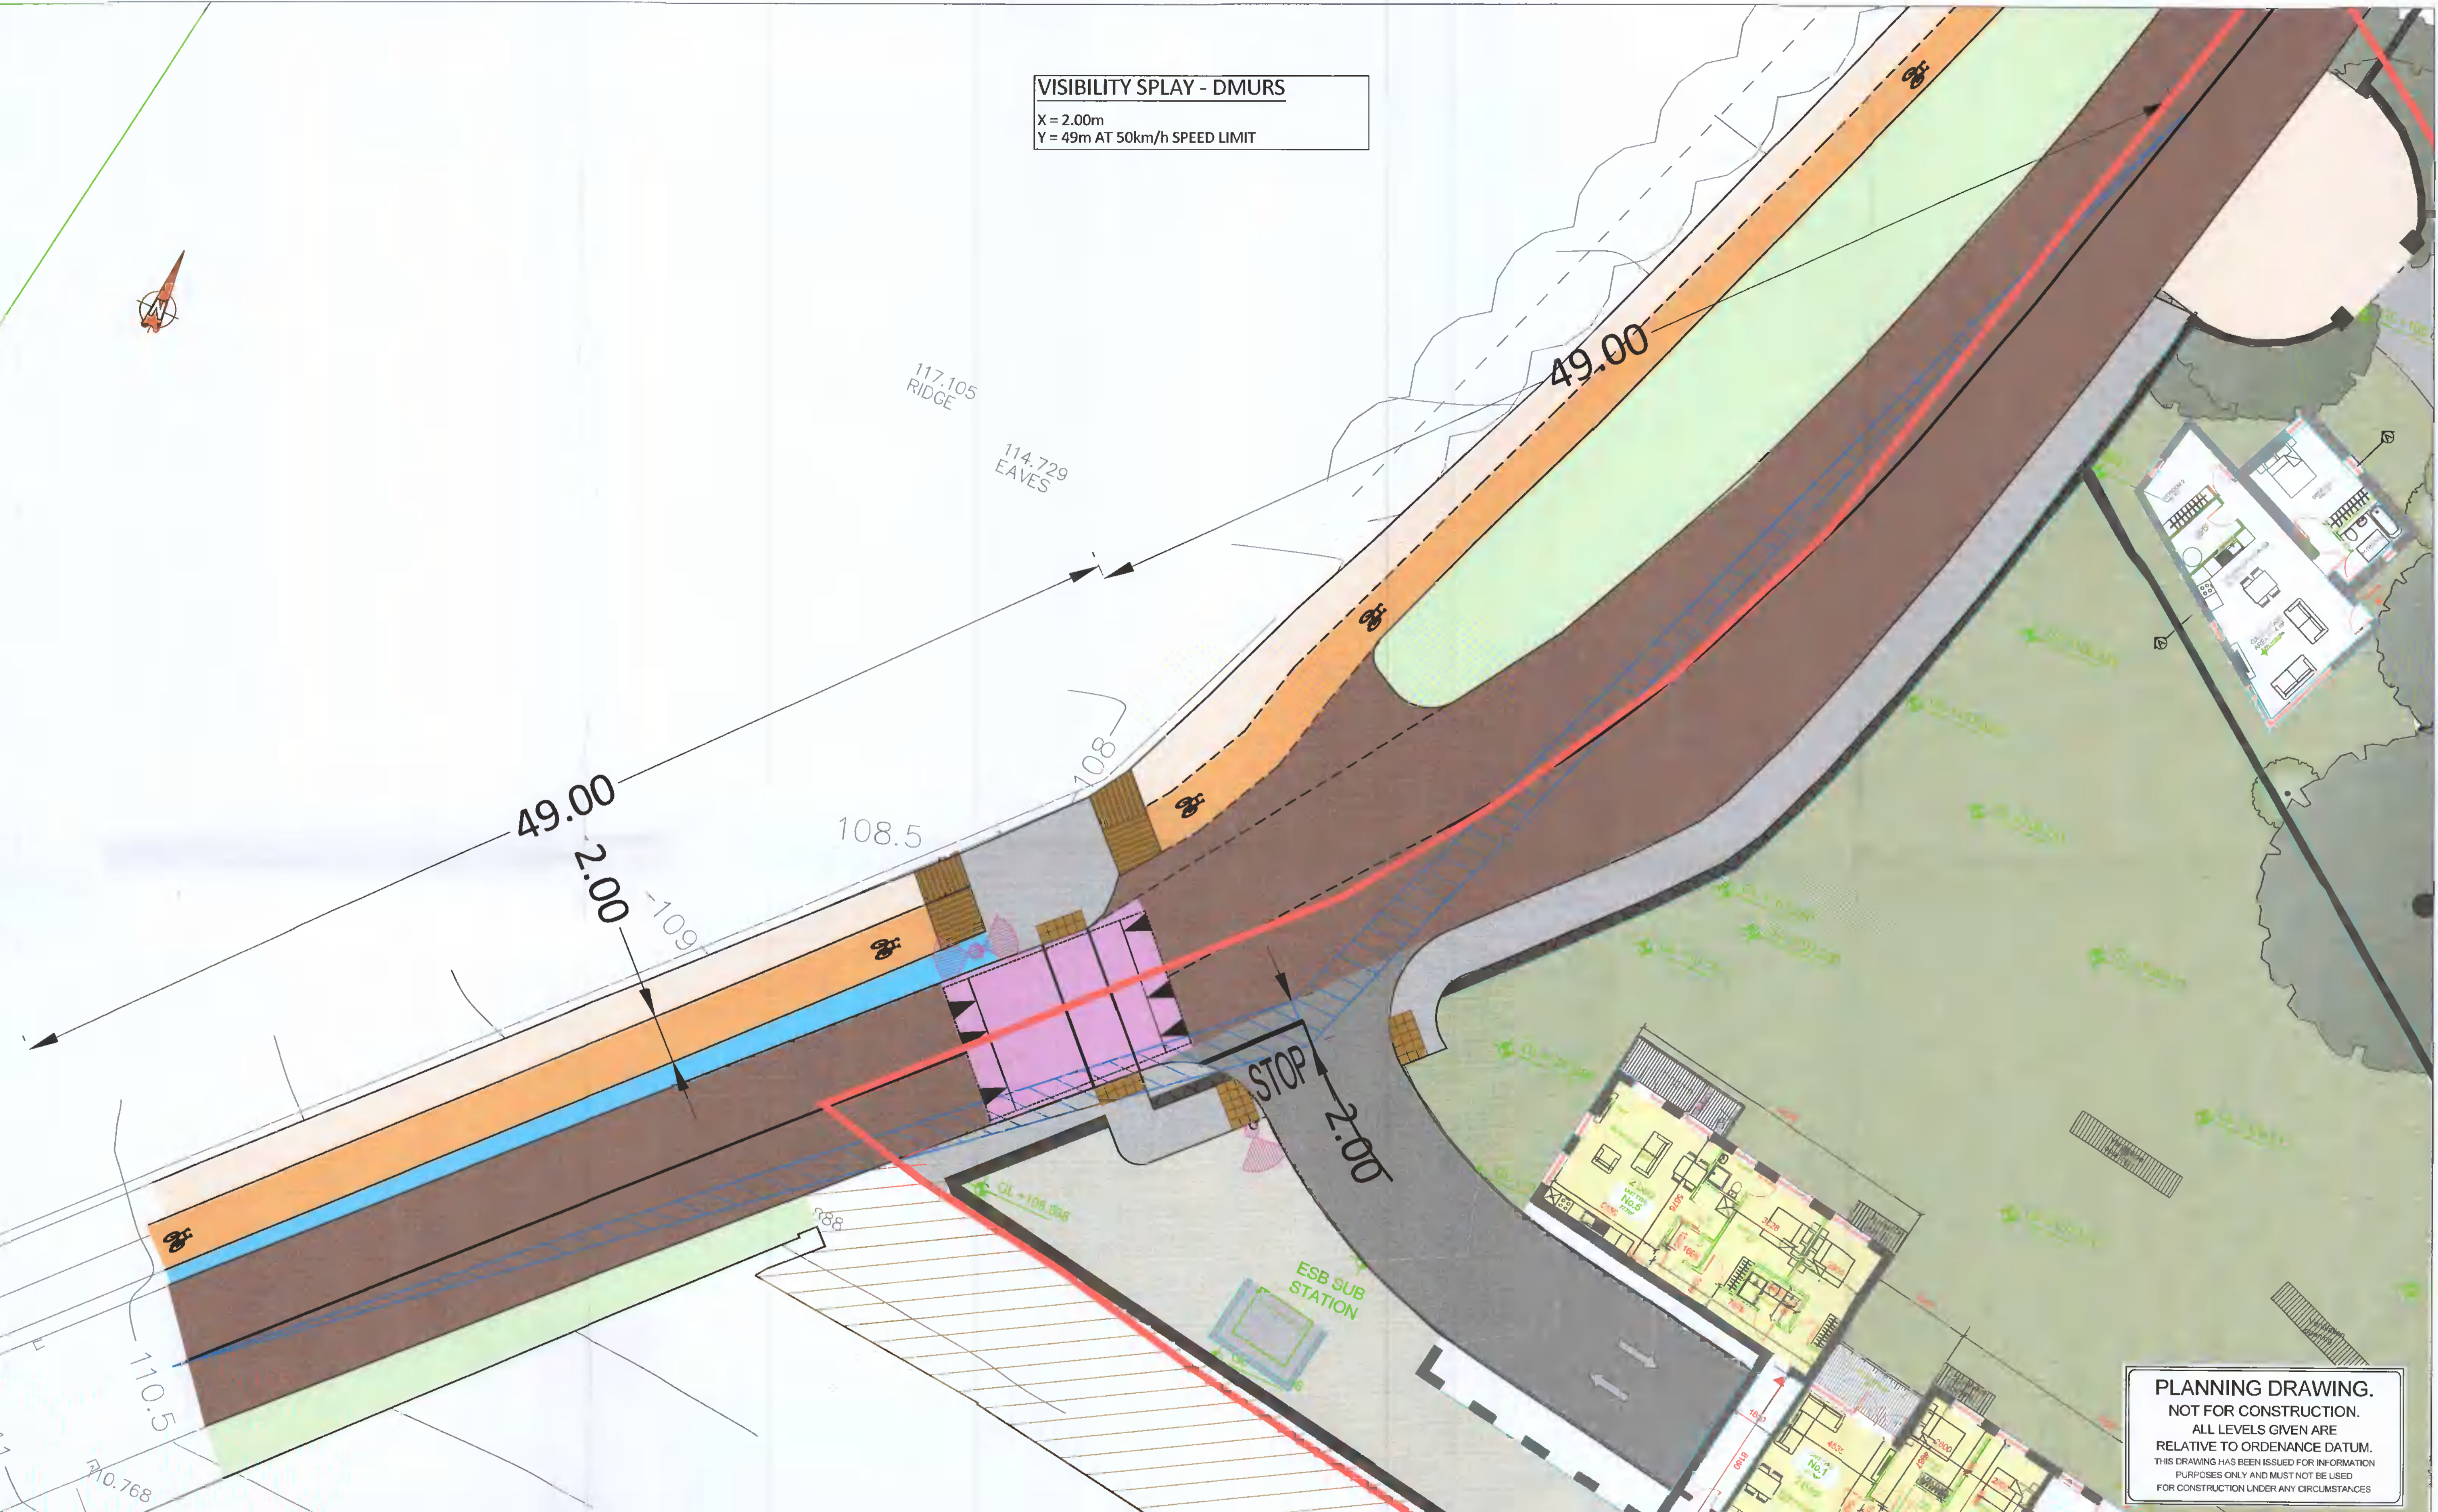


PLANNING DRAWING.
 NOT FOR CONSTRUCTION.
 ALL LEVELS GIVEN ARE
 RELATIVE TO ORDENANCE DATUM.
 THIS DRAWING HAS BEEN ISSUED FOR INFORMATION
 PURPOSES ONLY AND MUST NOT BE USED
 FOR CONSTRUCTION UNDER ANY CIRCUMSTANCES

ORDNANCE SURVEY OF IRELAND LICENCE NO. EN000817 © GOVERNMENT OF IRELAND

- FOR SETTING OUT REFER TO ARCHITECT'S DRAWINGS.
- THIS DRAWING TO BE READ IN CONJUNCTION WITH ALL OTHER ARCHITECTURAL AND ENGINEERING DRAWINGS AND ALL OTHER RELEVANT DRAWINGS AND SPECIFICATIONS.
- DO NOT SCALE THIS DRAWING. USE FIGURED DIMENSIONS ONLY.
- NO PART OF THIS DOCUMENT MAY BE REPRODUCED OR TRANSMITTED IN ANY FORM OR STORED IN ANY RETRIEVAL SYSTEM OF ANY NATURE WITHOUT THE WRITTEN PERMISSION OF O'CONNOR SUTTON CRONIN AS COPYRIGHT HOLDER EXCEPT AS AGREED FOR USE ON THE PROJECT FOR WHICH THE DOCUMENT WAS ORIGINALLY ISSUED.

Rev No.	Date	Revision Note	Drn by	Chkd by	Rev No.	Date	Revision Note	Drn by	Chkd by
P01	27.04.22	SUITABLE FOR REVIEW	JT	PR					
P02	06.05.22	SUITABLE FOR PLANNING	JT	PR					
P03	18.05.22	SITE LAYOUT REVISED	JT	PR					

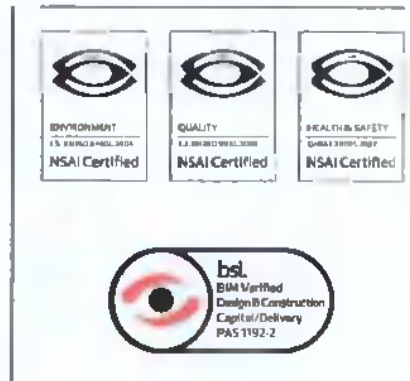

Head Office,
 9 Prussia Street,
 Dublin 7,
 D07 KT57

TEL +353 (0)1 8682000
 E: contactus@ocsc.ie
 W: www.ocsc.ie

Dublin | London | Belfast | Galway | Cork



Client: MSJA Ltd
 Project: PROSPECT HOUSE
 STOCKING LANE, RATHFARNHAM, DUBLIN 16
 Title: VISIBILITY SPLAY
 ACCESS LAYOUT AND SITE LOCATION
 PRELIMINARY DESIGN

Code	Originator	Zone	Level	Type	Role	Number	Status	Revision
S627	OCSC	XX	XX	DR	C	0101	S4	P03

Date: 06.04.22 Scale: 1:125 @ A1 Drn by: JT Chkd by: PR Aprvd by: MOR