

**LEGEND:**


FORWARD MOVEMENT  
REVERSING MOVEMENT




**Large Car**  
Overall Length 5.075m  
Overall Width 1.872m  
Overall Body Height 1.525m  
Min Body Ground Clearance 0.310m  
Max Track Width 1.831m  
Lock-to-lock time 4.005m  
Curb to Curb Turning Radius 5.900m



**ENTERING**

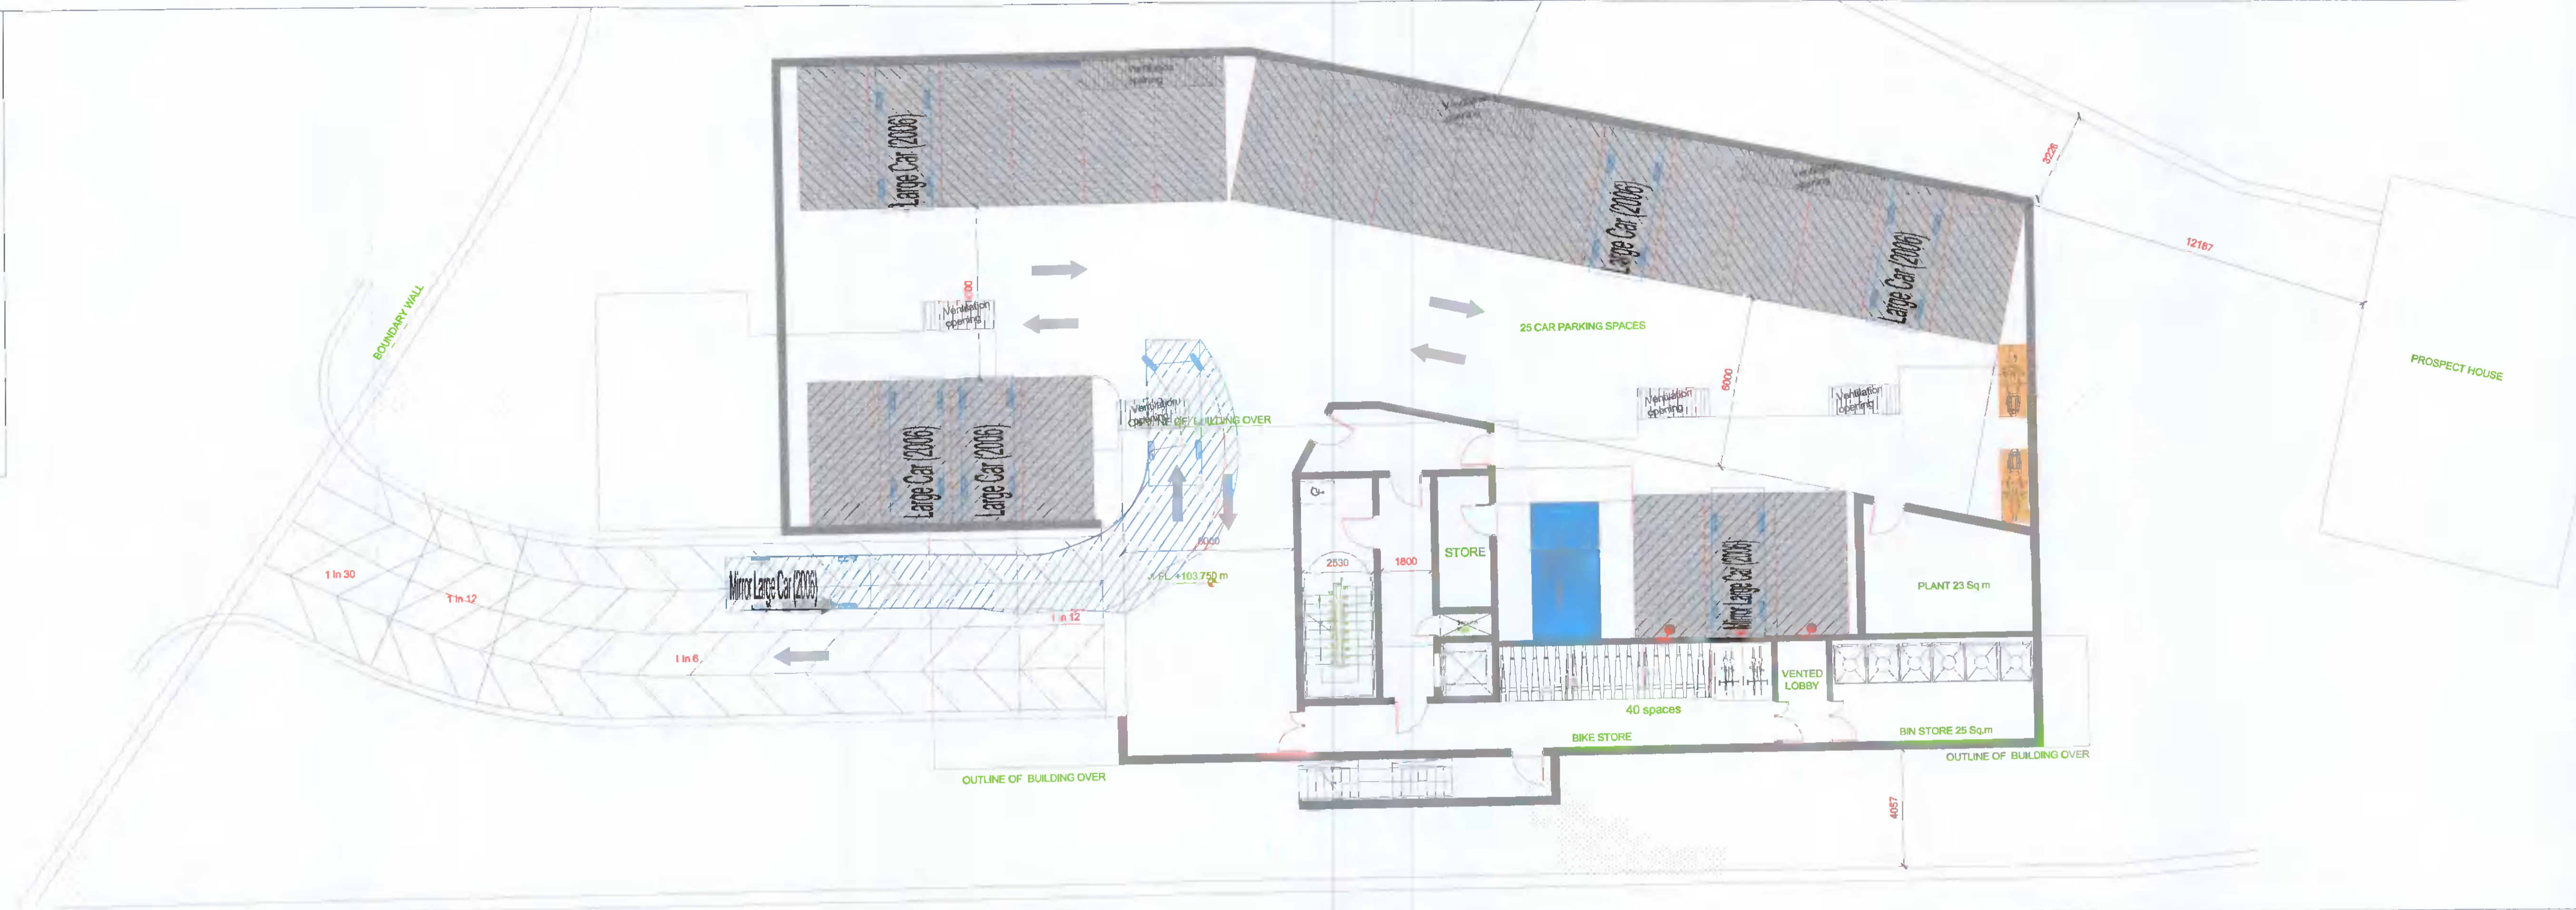

**EXITING**

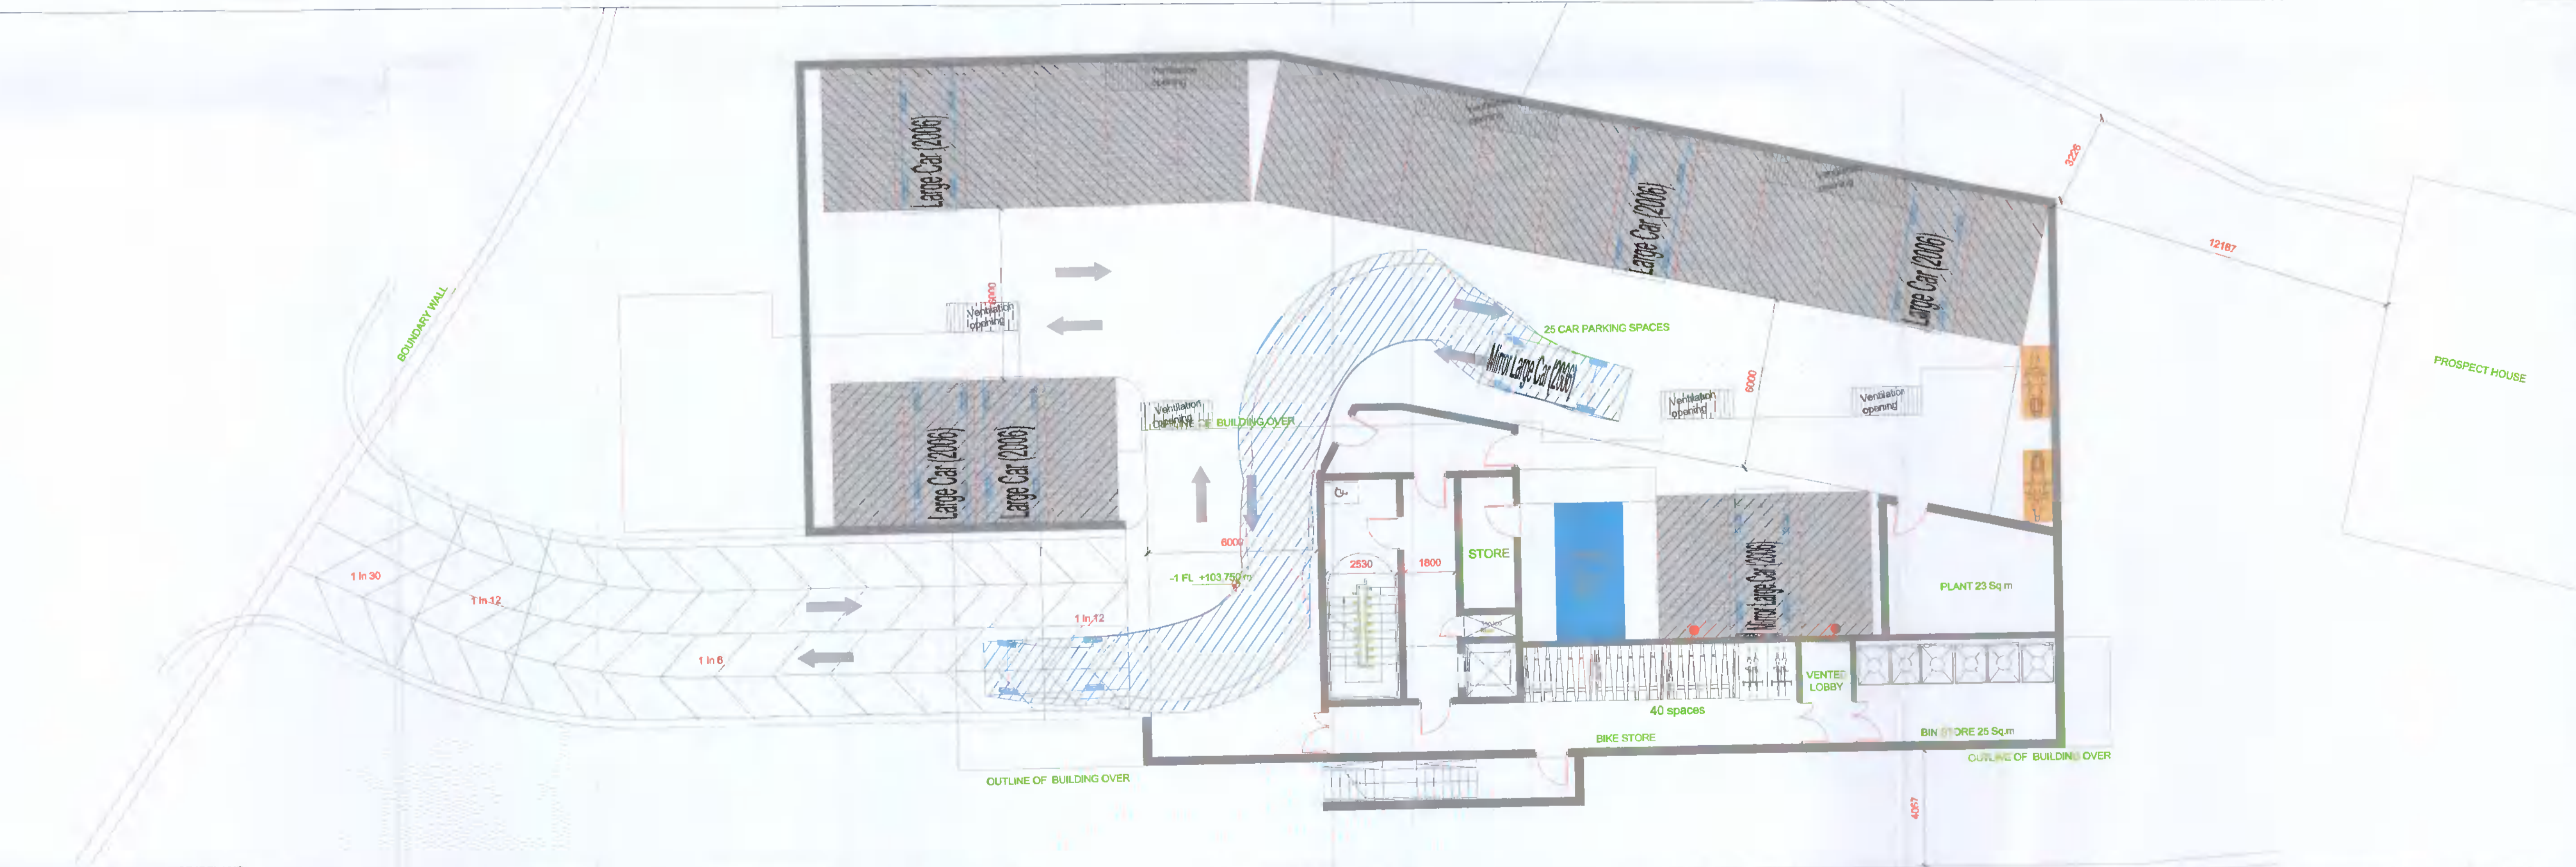

ORDNANCE SURVEY OF IRELAND LICENCE NO. CYAL50213875 © GOVERNMENT OF IRELAND

- FOR SETTING OUT REFER TO ARCHITECT'S DRAWINGS.
- THIS DRAWING TO BE READ IN CONJUNCTION WITH ALL OTHER ARCHITECTURAL AND ENGINEERING DRAWINGS AND ALL OTHER RELEVANT DRAWINGS AND SPECIFICATIONS.
- DO NOT SCALE THIS DRAWING. USE FIGURED DIMENSIONS ONLY.
- NO PART OF THIS DOCUMENT MAY BE REPRODUCED OR TRANSMITTED IN ANY FORM OR STORED IN ANY RETRIEVAL SYSTEM OF ANY NATURE WITHOUT THE WRITTEN PERMISSION OF O'CONNOR SUTTON CRONIN AS COPYRIGHT HOLDER EXCEPT AS AGREED FOR USE ON THE PROJECT FOR WHICH THE DOCUMENT WAS ORIGINALLY ISSUED.

Rev No.	Date	Revision Note	Drn by	Chkd by
P01	27.04.22	ISSUE FOR PLANNING	JT	PR
P02	06.05.22	SUITABLE FOR PLANNING	JT	PR

Rev No.	Date	Revision Note	Drn by	Chkd by


**PLANNING DRAWING.**

NOT FOR CONSTRUCTION.

ALL LEVELS GIVEN ARE

RELATIVE TO ORDNANCE DATUM.

THIS DRAWING HAS BEEN ISSUED FOR INFORMATION PURPOSES ONLY AND MUST NOT BE USED FOR CONSTRUCTION UNDER ANY CIRCUMSTANCES

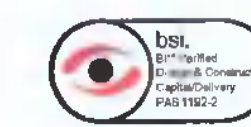

Head Office,  
9 Prussia Street,  
Dublin 7,  
D07 KT57

TEL +353 (0)1 8882000

e: [contactus@ocsc.ie](mailto:contactus@ocsc.ie)

w: [www.ocsc.ie](http://www.ocsc.ie)

Dublin | London | Belfast | Galway | Cork



Client: MSJA LTD  
Project: PROSPECT HOUSE, STOCKING LANE RATHFARNHAM, DUBLIN 16  
Title: SWEEP PATH ANALYSIS - VEHICLE CAR BASEMENT CAR PARK ENTRANCE (ENTRY & EXIT)

Code	Originator	Zone	Level	Type	Role	Number	Status	Revision
S614	OCSC	XX	XX	DR	C	0105	S4	P02

Date: 21.03.22 Scale: 1:125 @ A1 Drn by: JT Chkd by: PR Aprvd by: MOR