

PREVIOUSLY APPROVED


STATUS

PLANNING

THIS DRAWING HAS BEEN PREPARED ONLY FOR THE PROPOSED DEVELOPMENT AND IS NOT TO BE USED FOR ANY OTHER PURPOSES. THE DRAWING IS NOT TO BE USED FOR CONSTRUCTION. THE DRAWING IS NOT TO BE USED FOR ANY OTHER PURPOSES.

NOTES:

— EXTENT OF PLANNING APPLICATION SITE

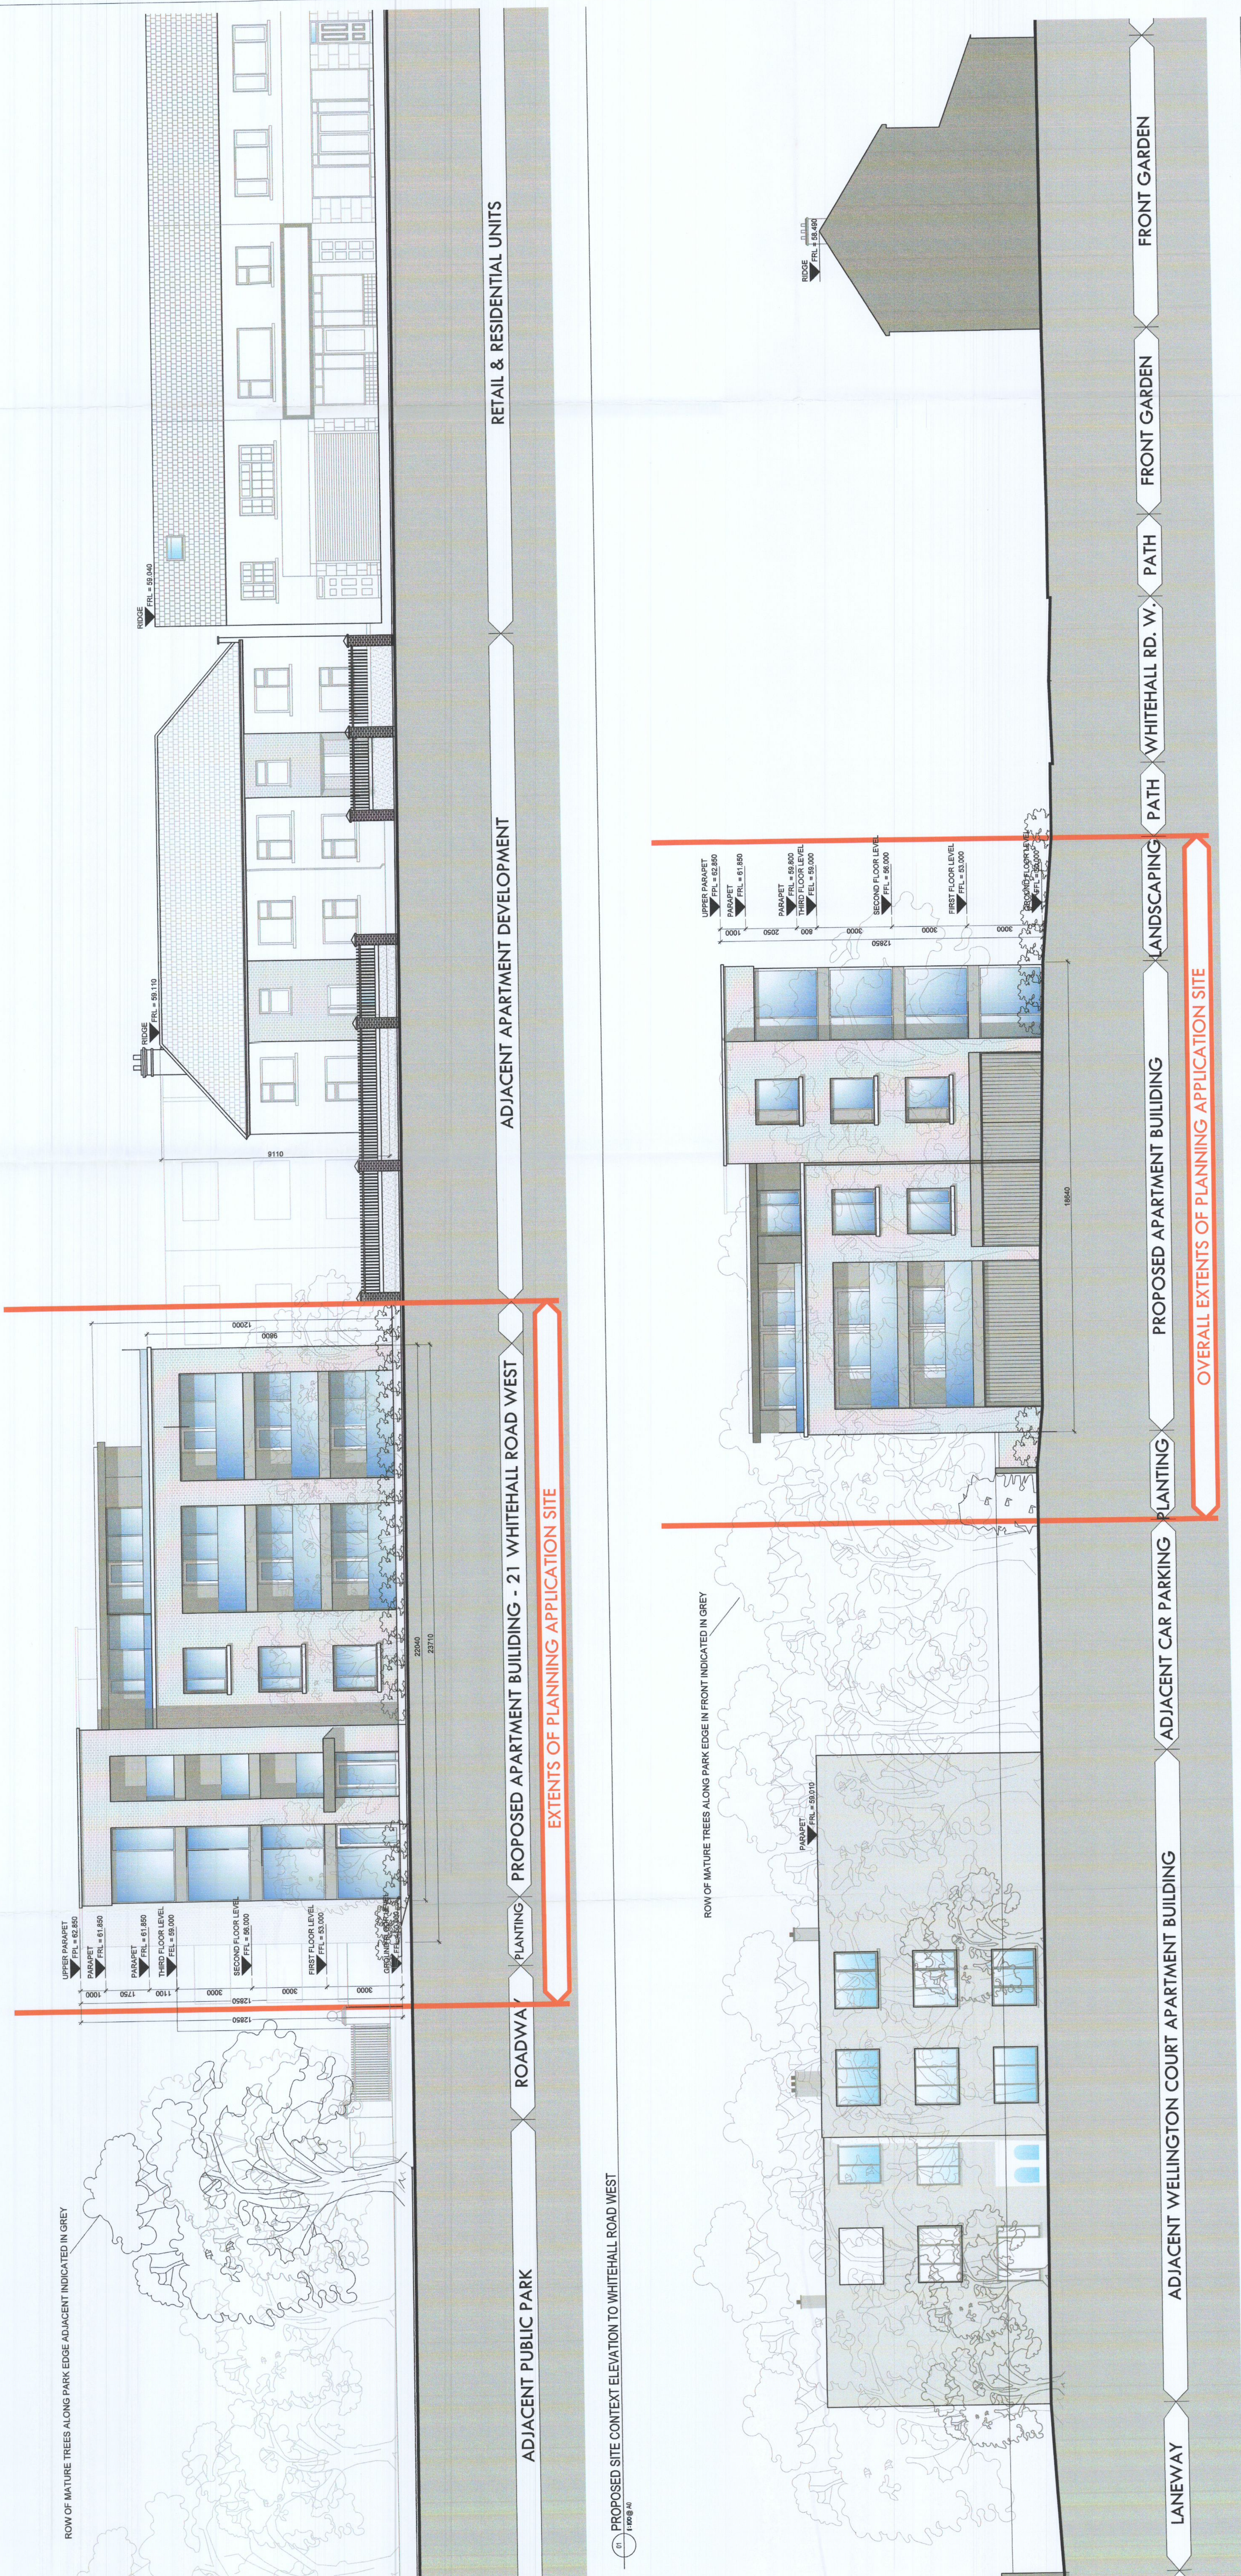

| | | | | | |
|-----|------|----|-------------|----|------|
| NO. | DATE | BY | DESCRIPTION | DM | CHKD |
| 1 | | | | | |
| 2 | | | | | |
NOTE: © This drawing is copyright. Plotted dimensions only to be taken from the drawing. All dimensions to be indicated on site. All dimensions to be indicated on drawings. All dimensions to be indicated on drawings.

DOUGLAS WALLACE | CONSULTANTS
 St. Kevin's Primary School - 1, O'Connell Street, Dublin 8
 T: +353-1-478-1900 F: +353-1-478-1900 E: info@douglasswallace.com

| | |
|------------|---|
| CLIENT | CARL PROPERTIES LIMITED |
| PROJECT | PROPOSED RESIDENTIAL DEVELOPMENT AT WHITEHALL ROAD WEST DUBLIN 12 |
| TITLE | PREVIOUSLY APPROVED SITE CONTEXT ELEVATIONS |
| PROJ. NO. | PL-008 |
| DATE | APRIL 2022 |
| CHECKED BY | DM |
| REVISION | A |

PROPOSED SITE CONTEXT ELEVATION TO ADJACENT PUBLIC PARK