


GENERAL NOTES

1. ALL DIMENSIONS ARE IN METERS UNLESS NOTED OTHERWISE
2. ONLY WRITTEN DIMENSIONS SHALL BE USED. NO DIMENSIONS SHALL BE SCALED FROM THE DRAWINGS
3. ALL LEVELS ARE IN METERS AND ARE TO MAIN LEVEL UNLESS NOTED OTHERWISE
5. DIMENSIONS ARE TO BE READ IN CONJUNCTION WITH THE SPECIFICATION

KEY PLAN (1:10000)

SPECIFIC NOTES

1. EXISTING SERVICES SHOWN ARE INDICATIVE ONLY AND SHOULD BE VERIFIED ON SITE PRIOR TO THE COMMENCEMENT OF WORKS. ANY DISCREPANCIES BETWEEN INFORMATION RECEIVED FROM THE CLIENT AND THE RESULTS OF THE SURVEY AND TOPO SURVEY AND HAS BEEN INCLUDED FOR ALL SUCH DISCREPANCIES IN HIS DRAWING.
2. NO WARRANTY IS MADE AS TO SERVICES INFORMATION ACCURACY. THIS DRAWING IS THE PROPERTY OF ATKINS AND SHALL BE KEPT IN CONFIDENCE. LIABILITY OF ANY SERVICE PROVIDERS SHALL BE ACCEPTED BY THE SERVICE PROVIDERS ATKINS.
3. ALL INTERNAL LAYOUTS AND CONNECTION POINTS TO THE WATERMANS INTERNAL LAYOUT TO BE CONFIRMED BY AEP.
4. ALL WATERMANS WORKS TO BE COMPLETED IN CONJUNCTION WITH THE DEVELOPMENT SERVICES DOCUMENT (V-CDS-500-01) AND IRISH WATER STANDARD DETAILS FOR WATER AND SEWER SERVICES.
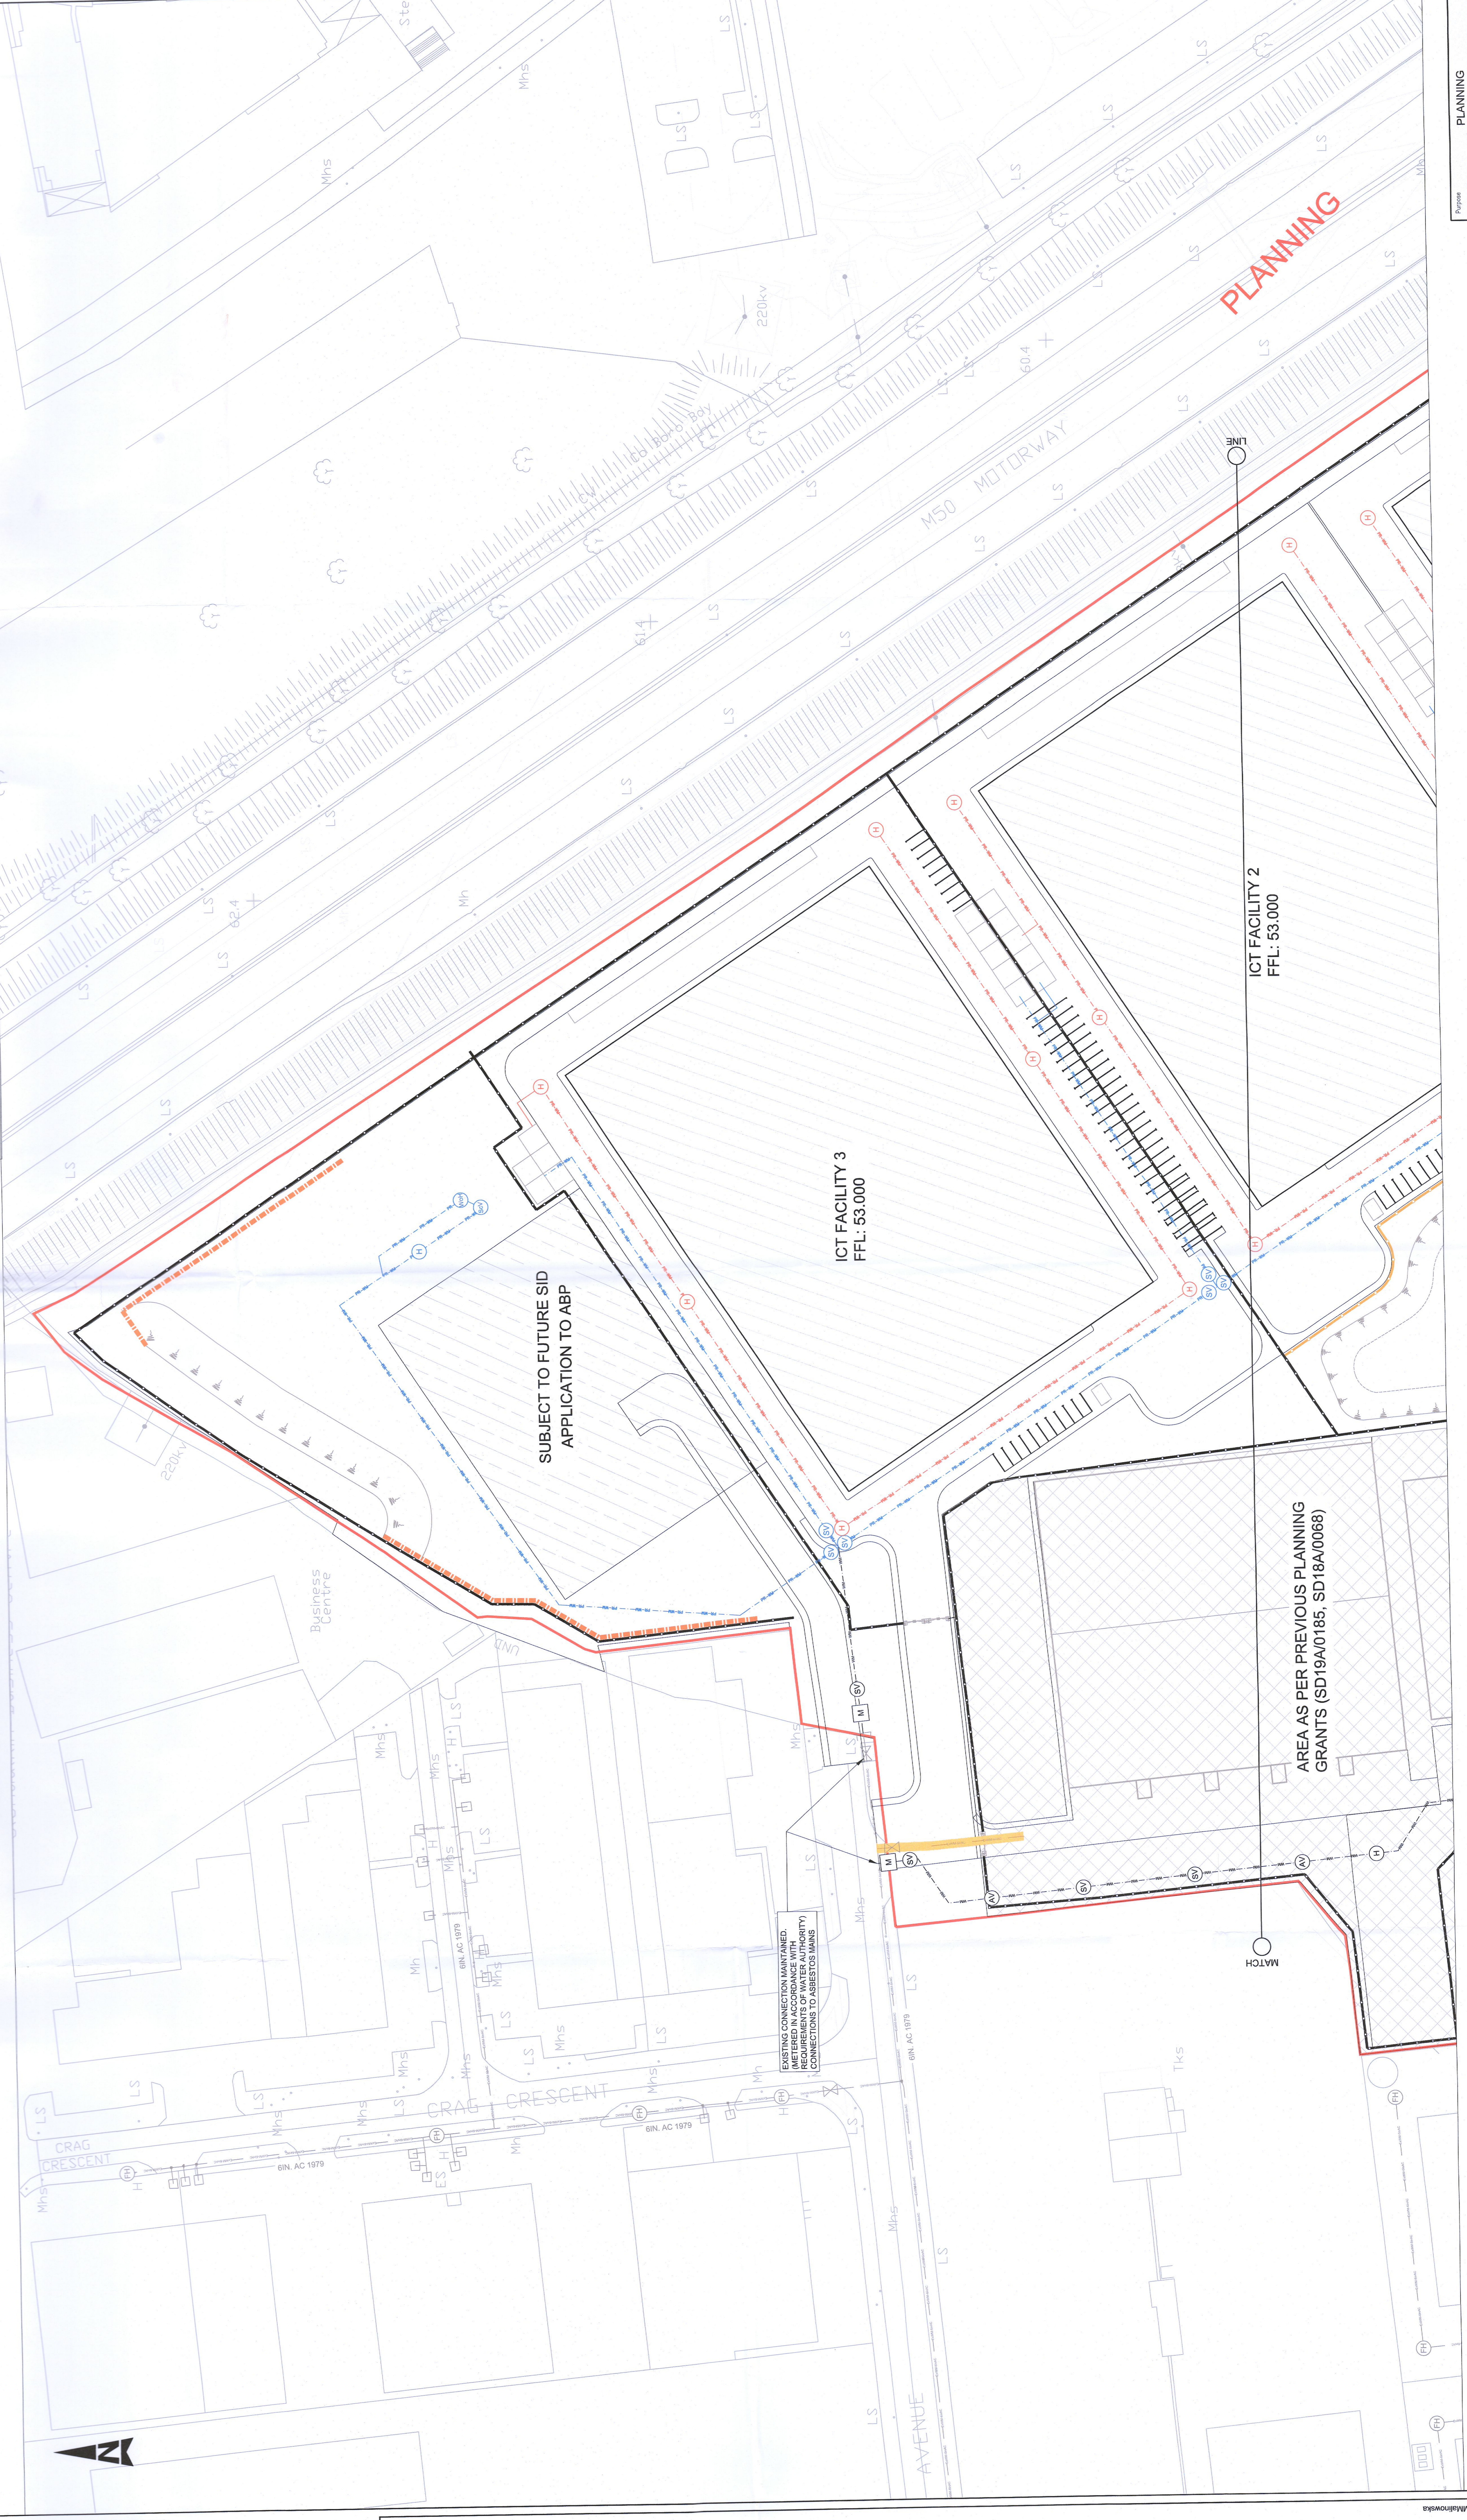

LEGEND

| | | | | | |
|--|------------------------------------|--|-------------------------------|--|-----------------------------|
| | EXTENTS OF PLANNING APPLICATION | | PROPOSED 150mm HDPE WATERMAIN | | PROPOSED HYDRANT |
| | PROPOSED RETAINING WALL | | PROPOSED 150mm HDPE WATERMAIN | | PROPOSED SLUICE VALVE |
| | PROPOSED GABION RETAINING WALL | | SECONDARY NETWORK BY OTHERS | | PROPOSED WASHOUT HYDRANT |
| | EXISTING F 1979 WATERMAIN | | EXISTING FIRE HYDRANT | | PROPOSED SCOUR VALVE |
| | EXISTING F WATERMAIN TO BE REMOVED | | PERMITTED WATER METER | | SECONDARY HYDRANT BY OTHERS |

OS SHEET REFERENCES:

| | |
|--------|---------|
| 301-25 | 3382-21 |
|--------|---------|

ATKINS
 Member of the SNC-Lavalin Group

Project: ECHOLON Clondalkin DC Services Limited
 Clondalkin ICT Facility

Revision: P DUB10-ATK-ZZ-MC-962701_962702

Scale: 1:500 @ A0
 Date: 17.09.20
