


STATUS

PLANNING

THIS DRAWING HAS BEEN PREPARED FOR THE PURPOSES OF PLANNING ONLY. IT IS NOT TO BE USED FOR CONSTRUCTION OR AS A BASIS FOR ANY OTHER DECISIONS. THE CLIENT ACCEPTS FULL RESPONSIBILITY FOR THE ACCURACY OF THE INFORMATION PROVIDED TO THE ARCHITECT.

NOTES:

— = EXTENT OF PLANNING APPLICATION SITE

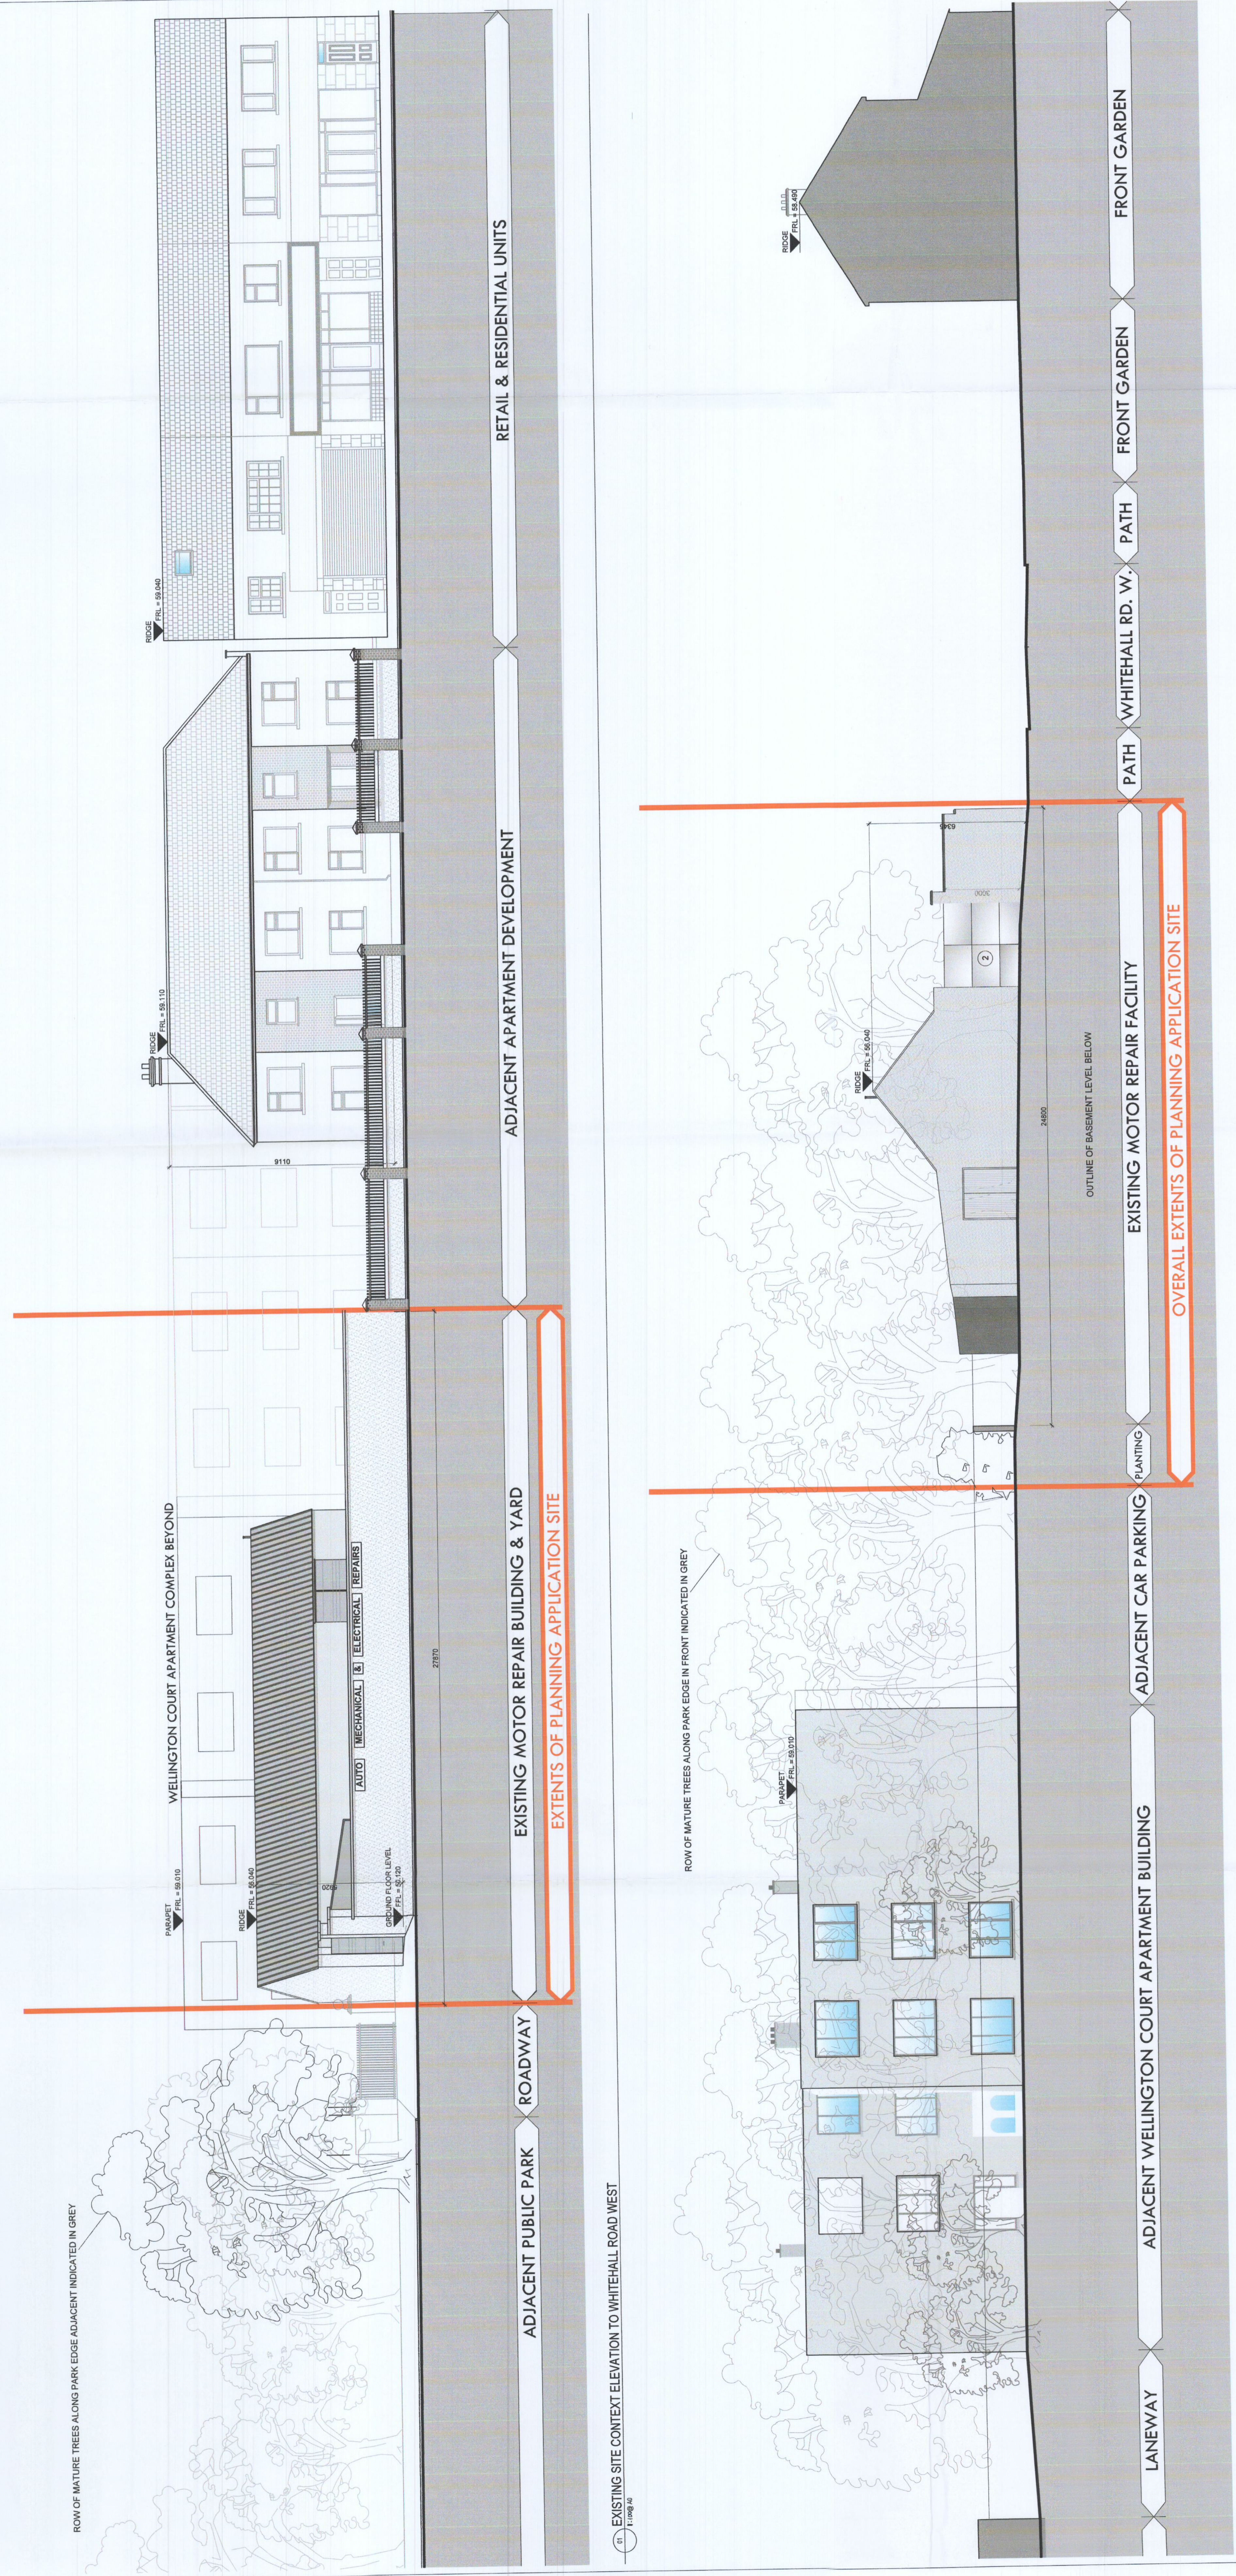

REV	DATE	BY	DESCRIPTION	CHKD
A			ISSUED FOR PLANNING	DM

NOTE: All dimensions are in millimeters unless otherwise stated. Figures are rounded to the nearest millimeter. All dimensions are subject to the availability of materials and the discretion of the contractor.

DOUGLAS WALLACE CONSULTANTS	
St. Kevin's Fenian School, 1 O'Connell Street, Dublin 8	
t: 01-478-1920 f: 01-478-1920 e: info@douglasswallace.com	
CLIENT	CARL PROPERTIES LIMITED
PROJECT	PROPOSED RESIDENTIAL DEVELOPMENT AT WHITEHALL ROAD WEST, DUBLIN 12
TITLE	EXISTING SITE CONTEXT ELEVATIONS
PROJ. NO.	DWS-100
DRAWN	PL-005
CHECKED BY	DM
DATE	11/04/2022

EXISTING SITE CONTEXT ELEVATION TO ADJACENT PUBLIC PARK