

PREVIOUSLY APPROVED


STATUS

PLANNING

THIS DOCUMENT IS THE PROPERTY OF DOUGLAS WALLACE CONSULTANTS. IT IS TO BE USED ONLY FOR THE PROJECT AND SITE SPECIFICALLY IDENTIFIED IN THE TITLE. IT IS NOT TO BE REPRODUCED, COPIED, OR TRANSMITTED IN ANY FORM OR BY ANY MEANS, WITHOUT THE WRITTEN PERMISSION OF DOUGLAS WALLACE CONSULTANTS. ANY UNAUTHORIZED USE OF THIS DOCUMENT IS STRICTLY PROHIBITED.

NOTES:

— EXTENT OF PLANNING APPLICATION SITE

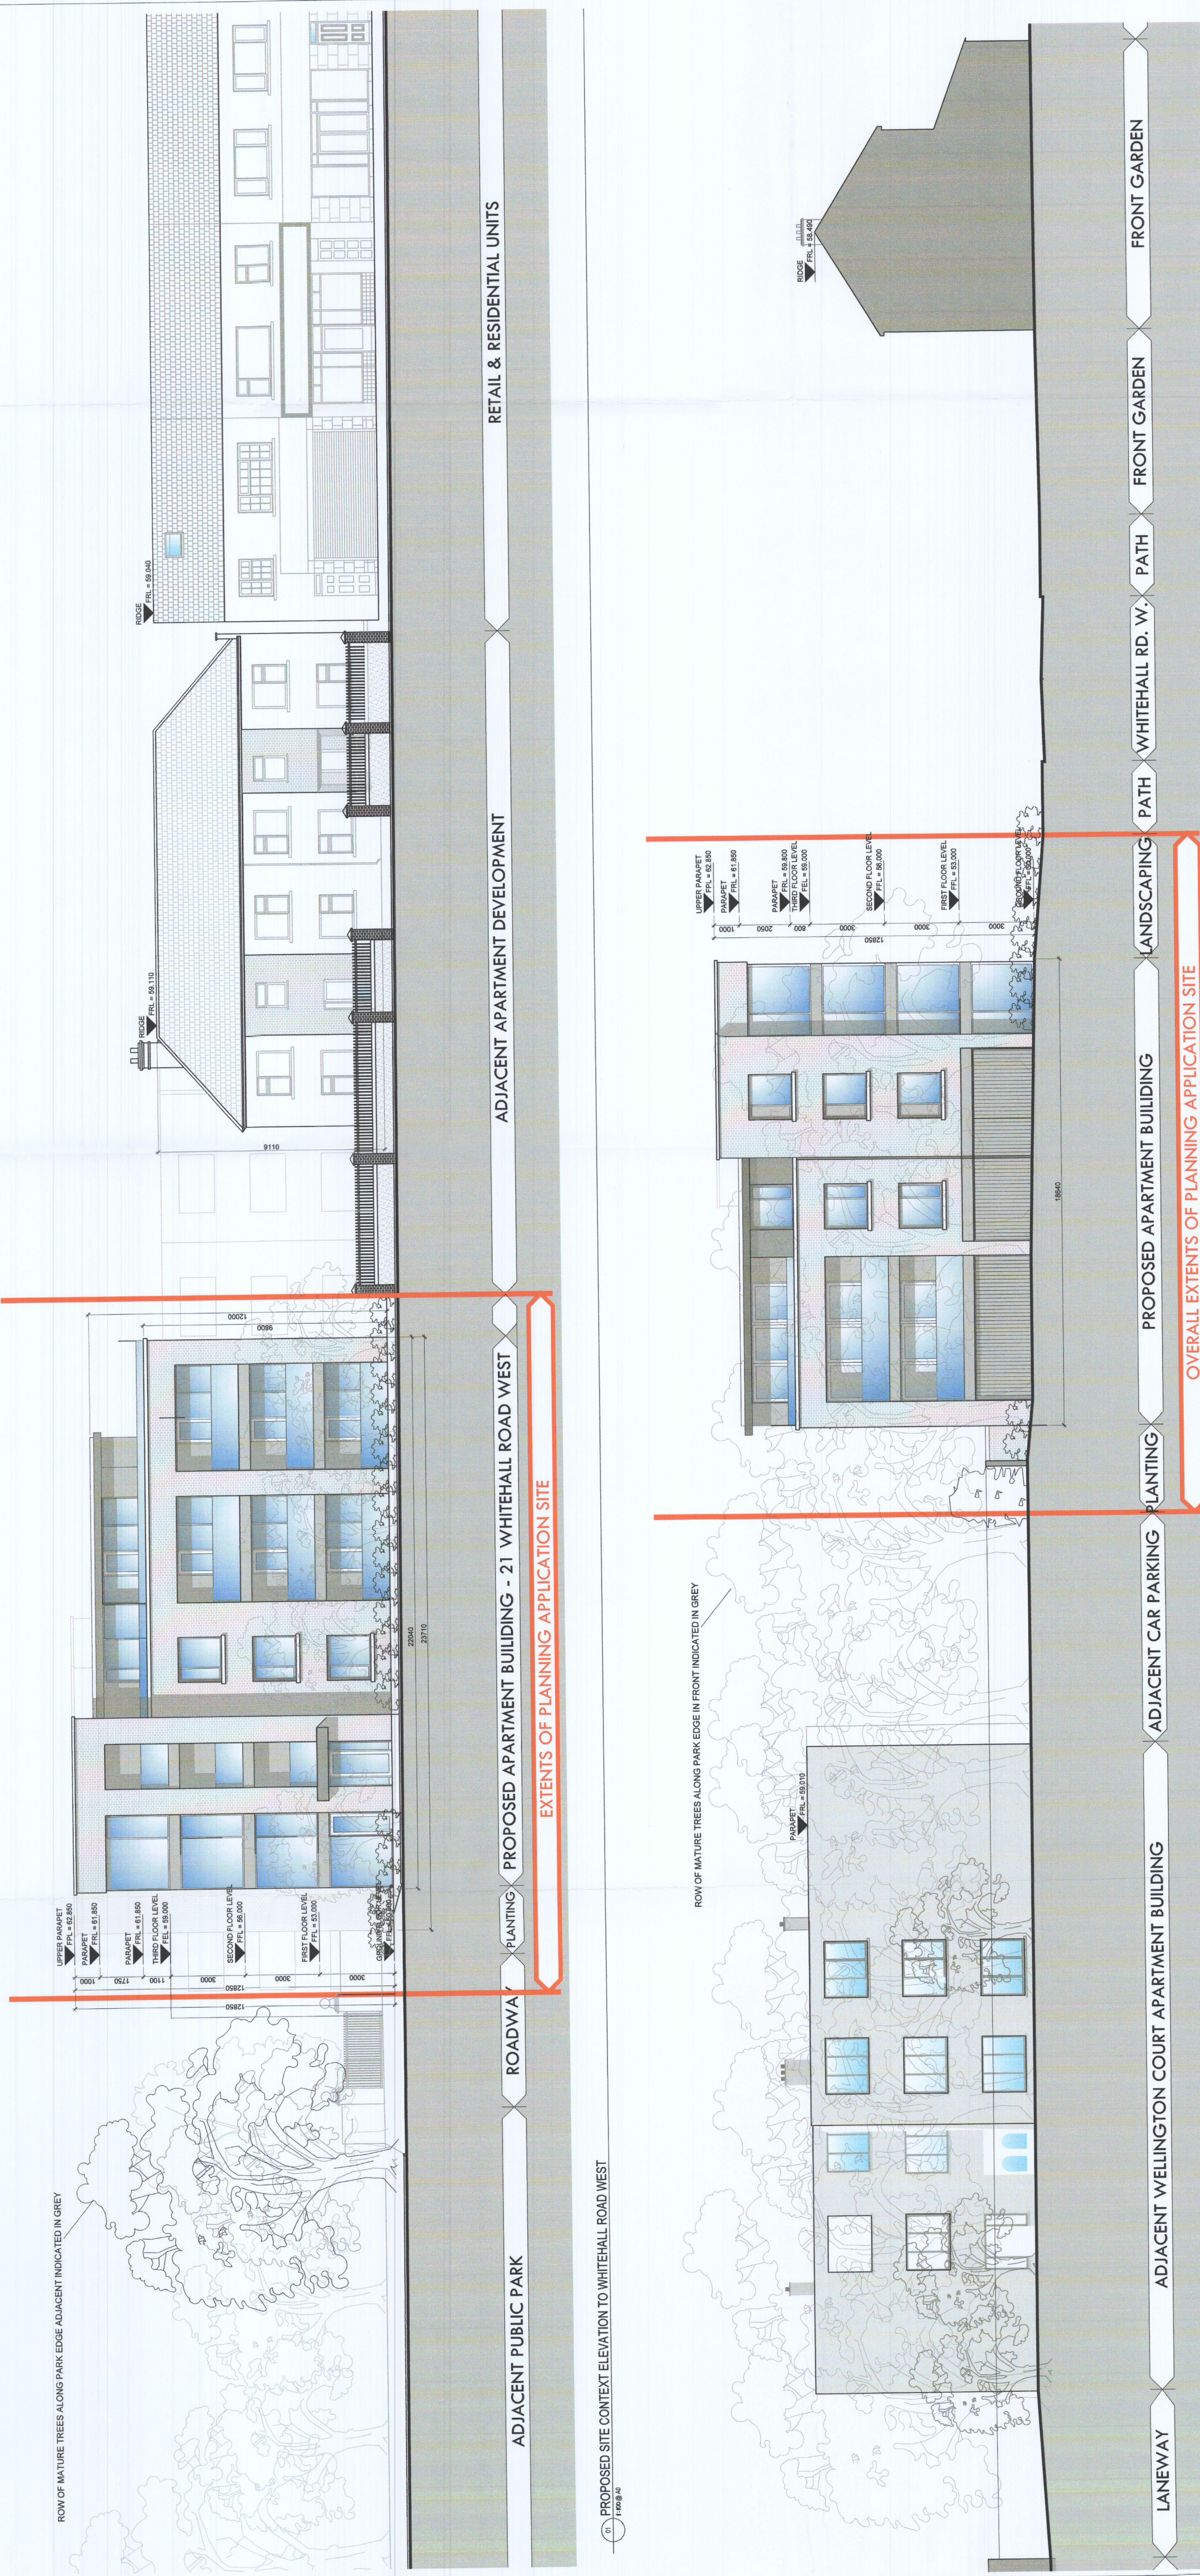

PROPOSED SITE CONTEXT ELEVATION TO WHITEHALL ROAD WEST

ROW OF MATURE TREES ALONG PARK EDGE IN FRONT INDICATED IN GREY

ROW OF MATURE TREES ALONG PARK EDGE ADJACENT INDICATED IN GREY

RETAIL & RESIDENTIAL UNITS

ADJACENT APARTMENT DEVELOPMENT

PROPOSED APARTMENT BUILDING - 21 WHITEHALL ROAD WEST

ADJACENT PUBLIC PARK

ROADWAY

FRONT GARDEN

FRONT GARDEN

PATH

LANDSCAPING

PROPOSED APARTMENT BUILDING

PLANTING

ADJACENT CAR PARKING

ADJACENT WELLINGTON COURT APARTMENT BUILDING

LANEWAY

PROPOSED SITE CONTEXT ELEVATION TO ADJACENT PUBLIC PARK

REV	DATE	BY	DESCRIPTION	DN	CD
A	14/02/22	U.S.	ISSUED FOR PLANNING	DN	CD

NOTE: © This drawing is copyright. Plotted dimensions only to be taken from this drawing. All elevations to be checked on site. Architects to be informed immediately of any discrepancies between drawings.

DOUGLAS WALLACE | CONSULTANTS
 St. Kevin's Mental Health Unit, Dublin 8
 T: +353-1-478-7500 | F: +353-1-478-7595 | info@dwconsultants.com

CLIENT	CARL PROPERTIES LIMITED
PROJECT	PROPOSED RESIDENTIAL DEVELOPMENT AT WHITEHALL ROAD WEST, DUBLIN 12
TITLE	PREVIOUSLY APPROVED SITE CONTEXT ELEVATIONS
DESIGN NO.	PL-008
SCALE	1:100 @ A2
CHECKED BY	DM
DATE	APRIL 2022