


- KEY
- APPLICATION SITE BOUNDARY
 - AREA OF EXISTING CONCRETE BLOCK WALL TO BE DEMOLISHED

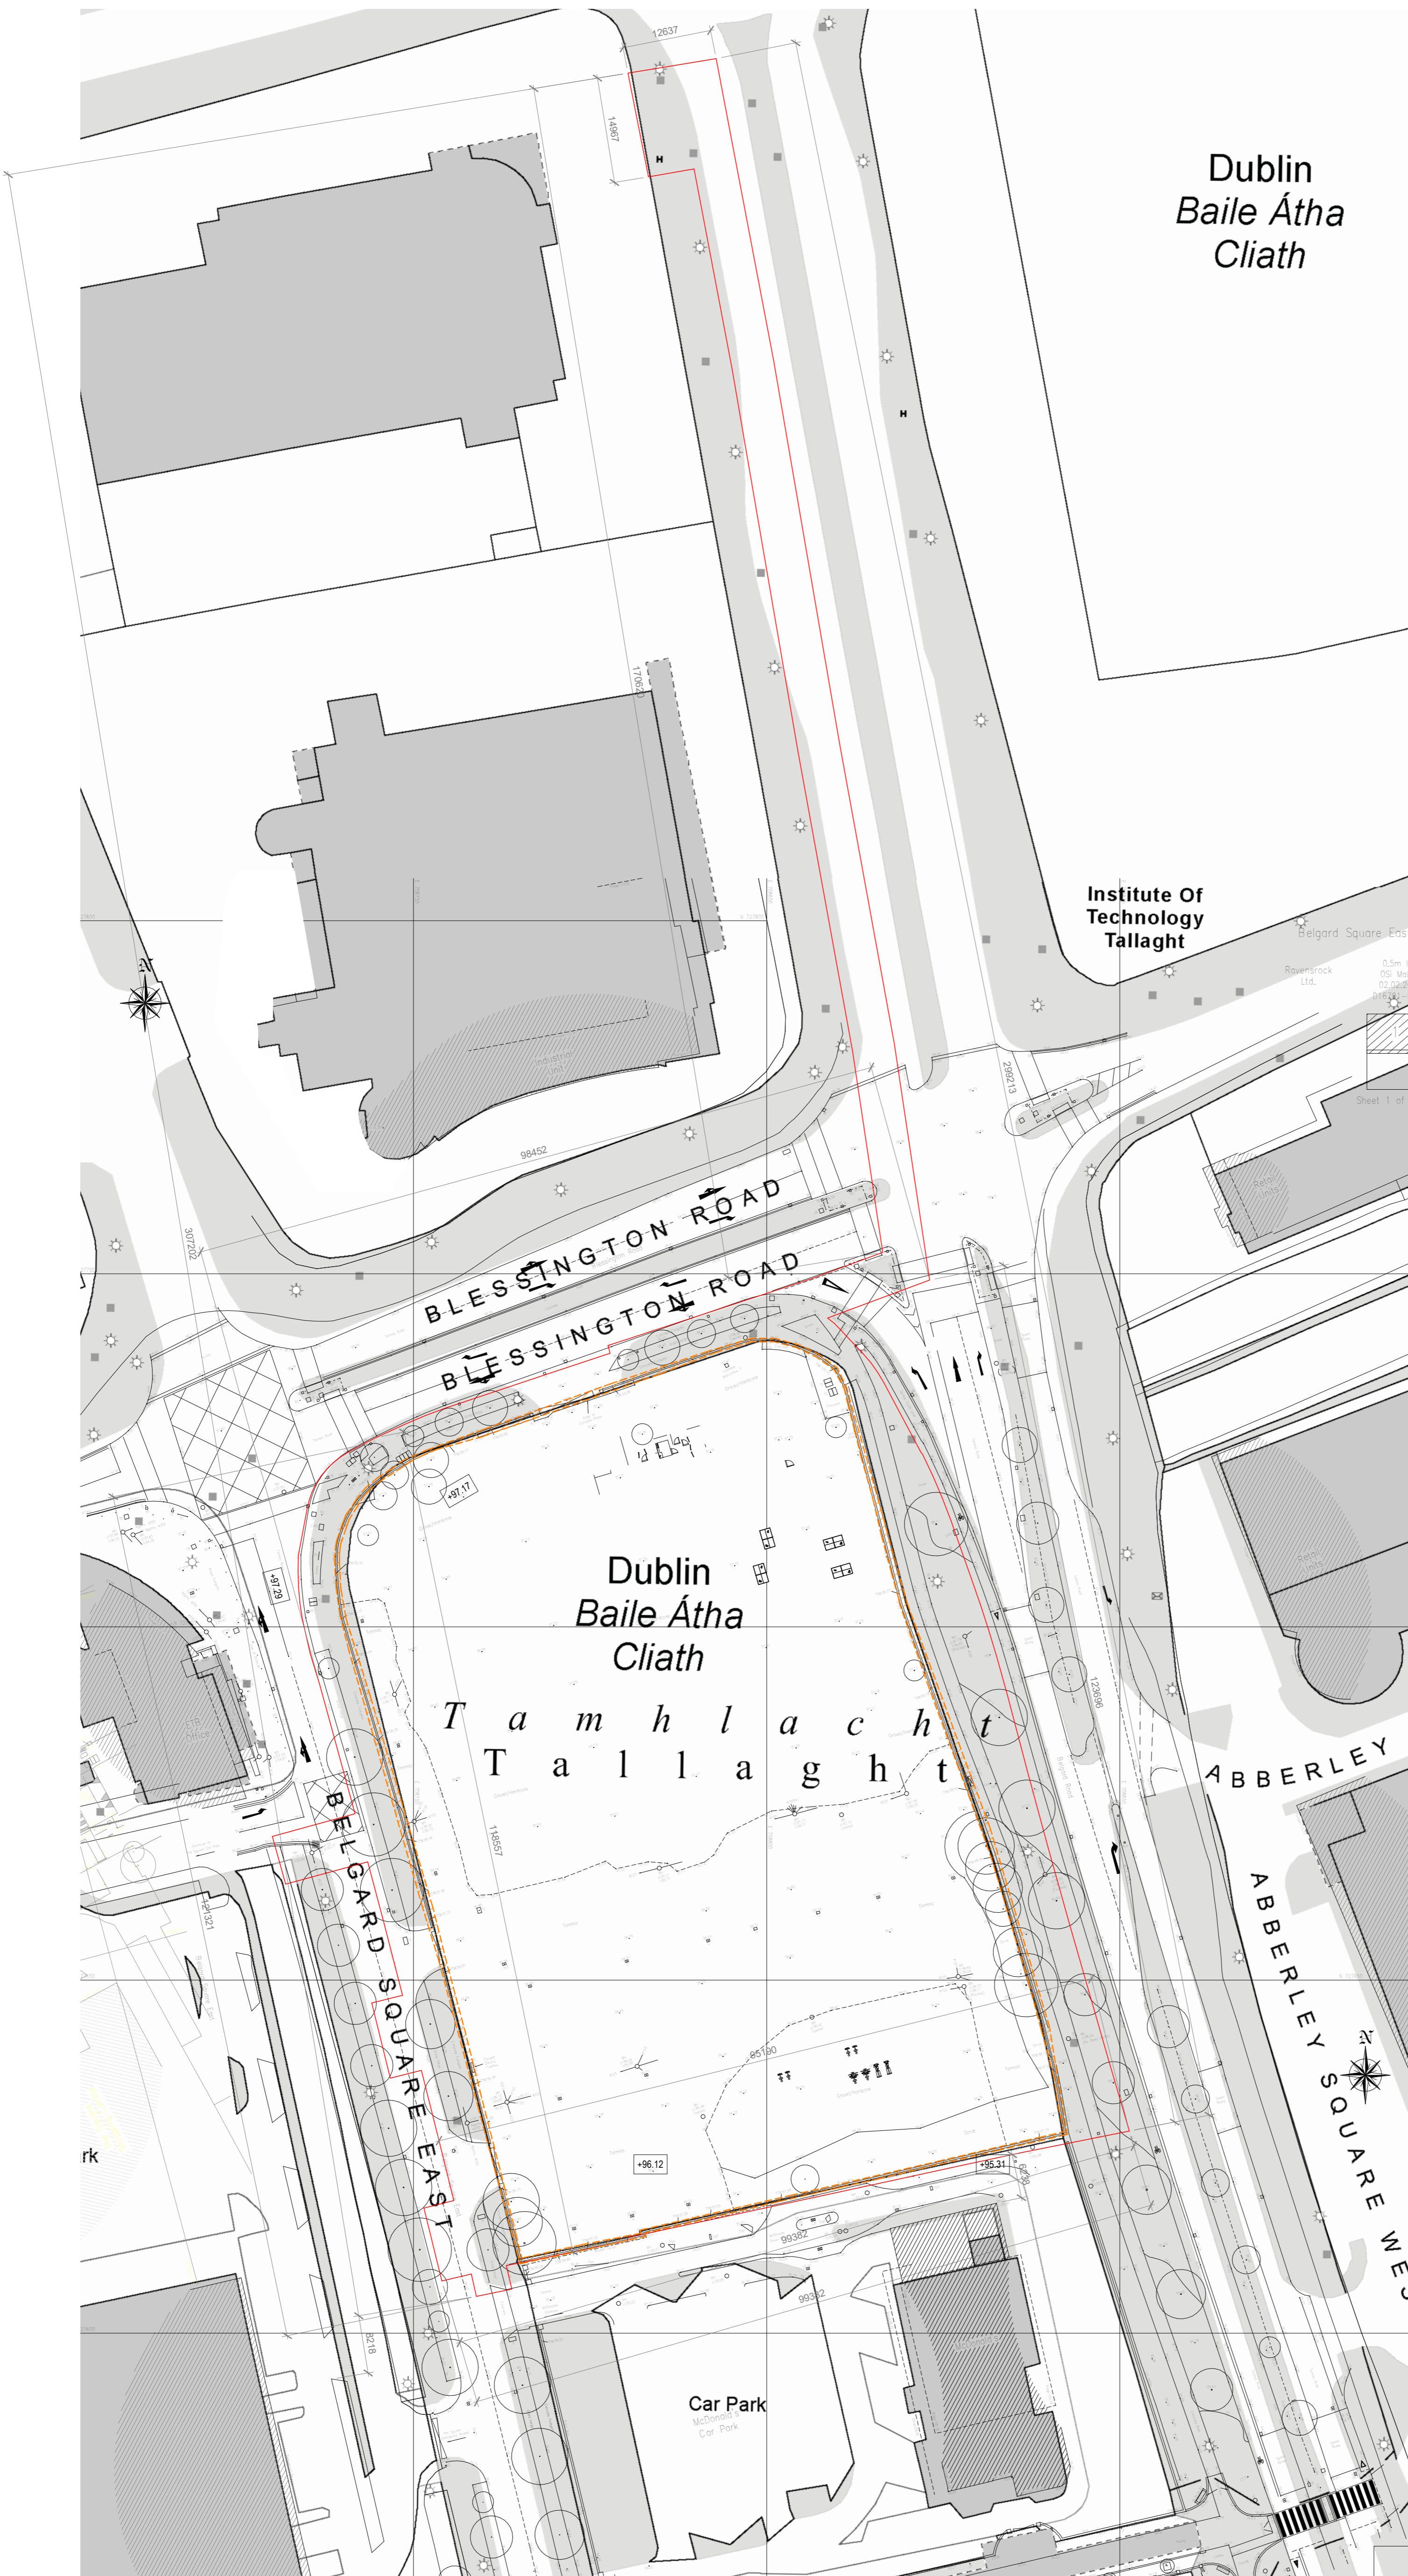

1 SITE - EXISTING SITE LAYOUT PLAN
 1 : 500

REV	DATE	DESCRIPTION	CKH	DRN
P1	31/05/2022	ISSUED FOR PLANNING APPROVAL	BR	CS

STATUS CODE DESCRIPTION
ISSUED FOR PLANNING APPROVAL

CLIENT
Ravensbrook Limited

PROJECT
Belgard Square East, Belgard Road and Blessington Road, Tallaght, Dublin 24.

DRAWING
EXISTING SITE LAYOUT / BOUNDARY WALL DEMOLITION PLAN

PROJECT NUMBER: 950819 DATE: 11/02/21

SCALE@ A1: As indicated DRAWN/CHECKED: Author/ Checker

STATUS CODE: DRAWING NUMBER: REVISION:
 A1 BR-HJL-00-00-DR-A-0500 P1

Henry J Lyons