


1 **PLAZA SECTION NORTH**
1 : 200

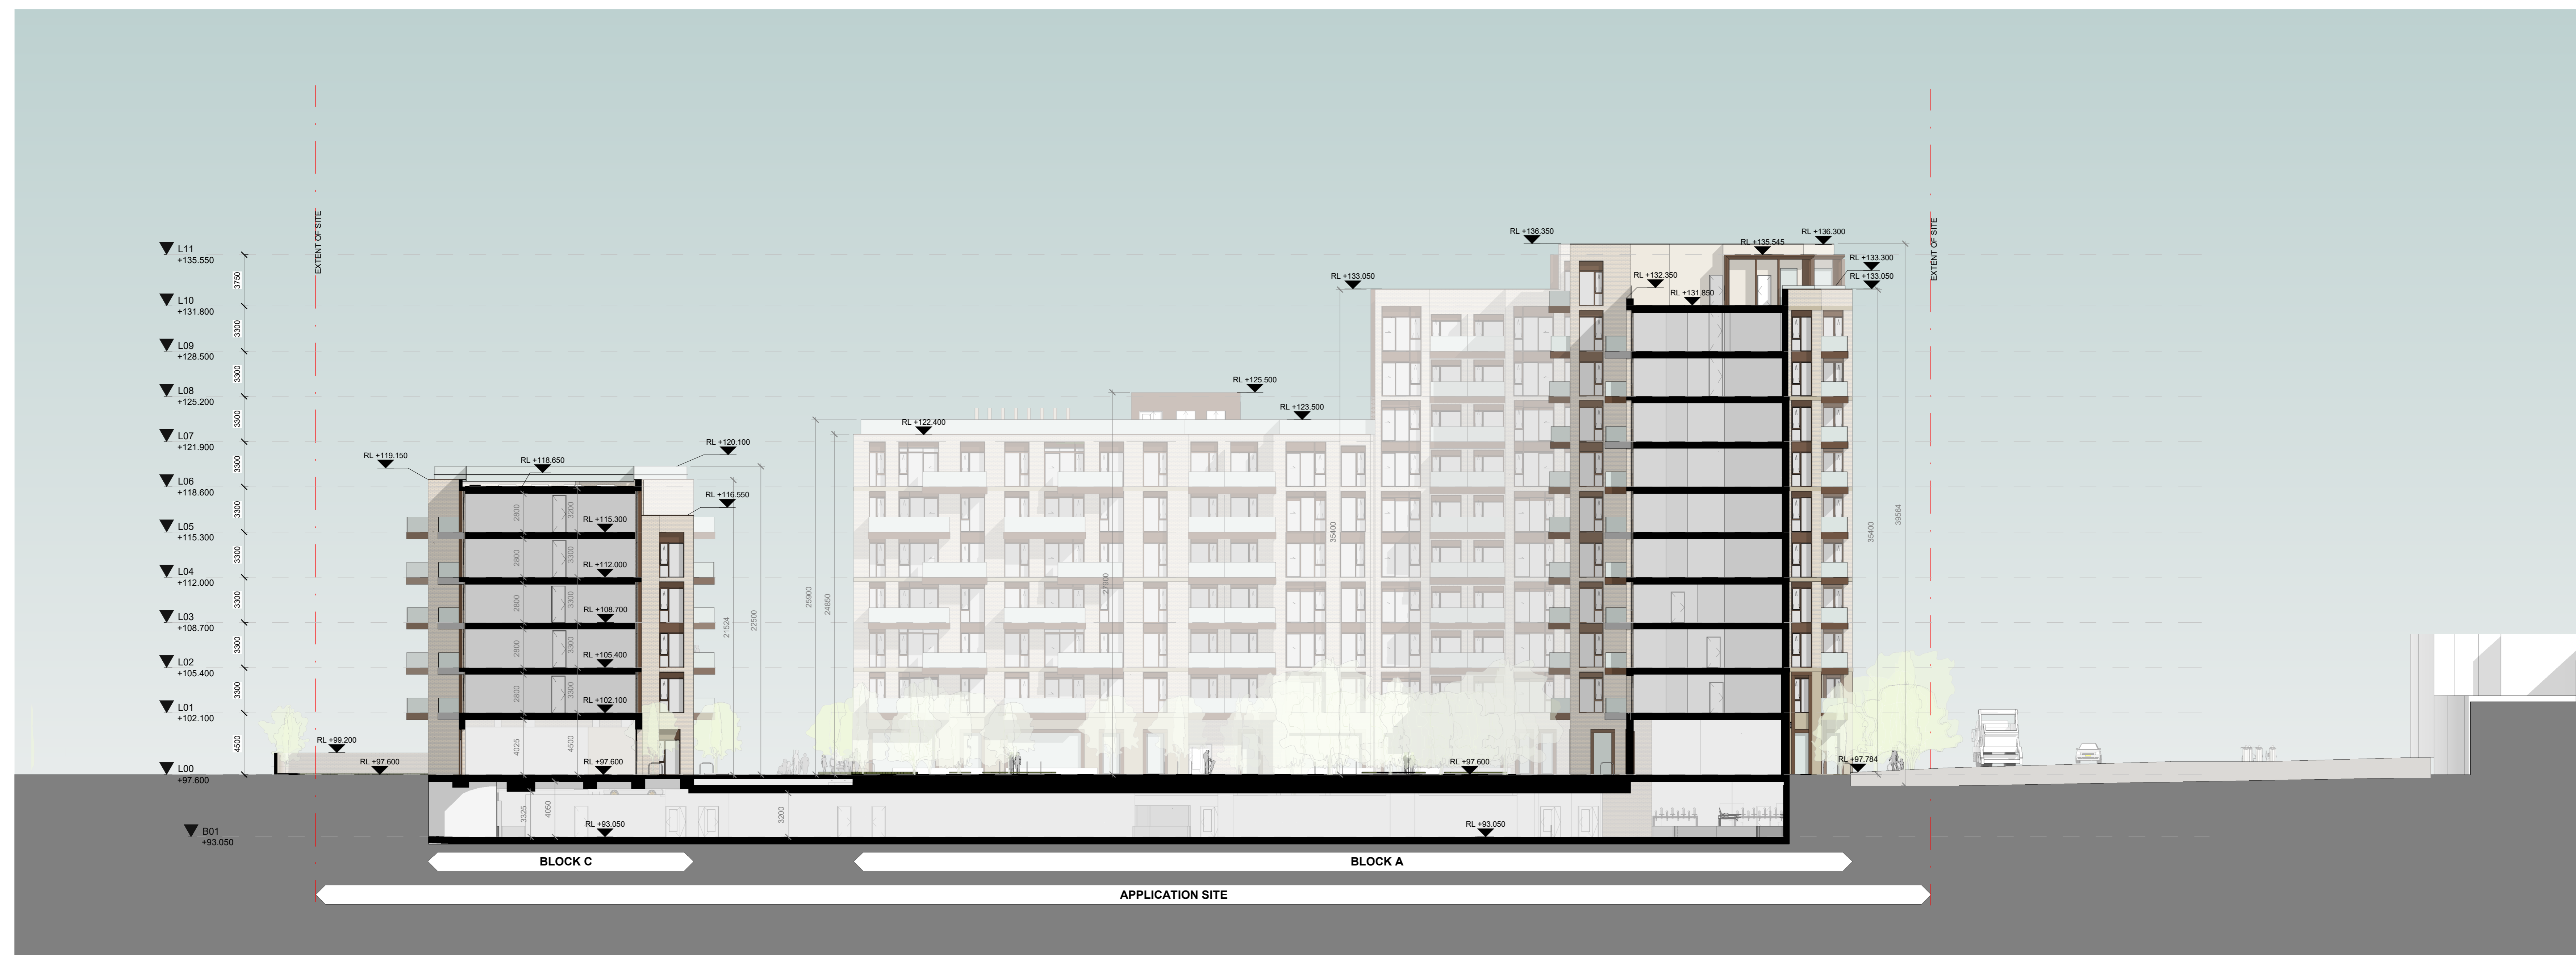

2 **PLAZA SECTION WEST**
1 : 200

REV	DATE	DESCRIPTION	CHK	DRN
P2	31/05/2022	ISSUED FOR PLANNING APPROVAL	BR	CS
P1	30/09/2021	ISSUED FOR STAGE 2 PRE-PLANNING	BR	CS

STATUS CODE DESCRIPTION
ISSUED FOR PLANNING APPROVAL

CLIENT
Ravensbrook Limited

PROJECT
Belgard Square East, Belgard Road and Blessington Road, Tallaght, Dublin 24.

DRAWING
PROPOSED PLAZA SECTION WEST & NORTH

PROJECT NUMBER	DATE	
60819	02/06/21	
SCALE @ A0:	DRAWN/CHECKED:	
As indicated	CS/ BR	
STATUS CODE	DRAWING NUMBER	REVISION
A1	BR-HJL-00-ZZ-DR-A-3002	P2

Henry J Lyons

Architecture + Interiors
henryjlyons.com
+353 1 888 3333
info@henryjlyons.com
51-54 Parnass Street
Dublin D02 X466