


LEGEND:

SITE BOUNDARY	
BOLLARDS (INDICATIVE)	
PROPOSED COLLAPSIBLE/DEMOUNTABLE BOLLARDS	
PROPOSED ROAD/PARKING	
PROPOSED HOMEZONE/FOOTPATH	
PROPOSED LEVELS	
KERB STRIP	
PROPOSED TACTILE PAVING	

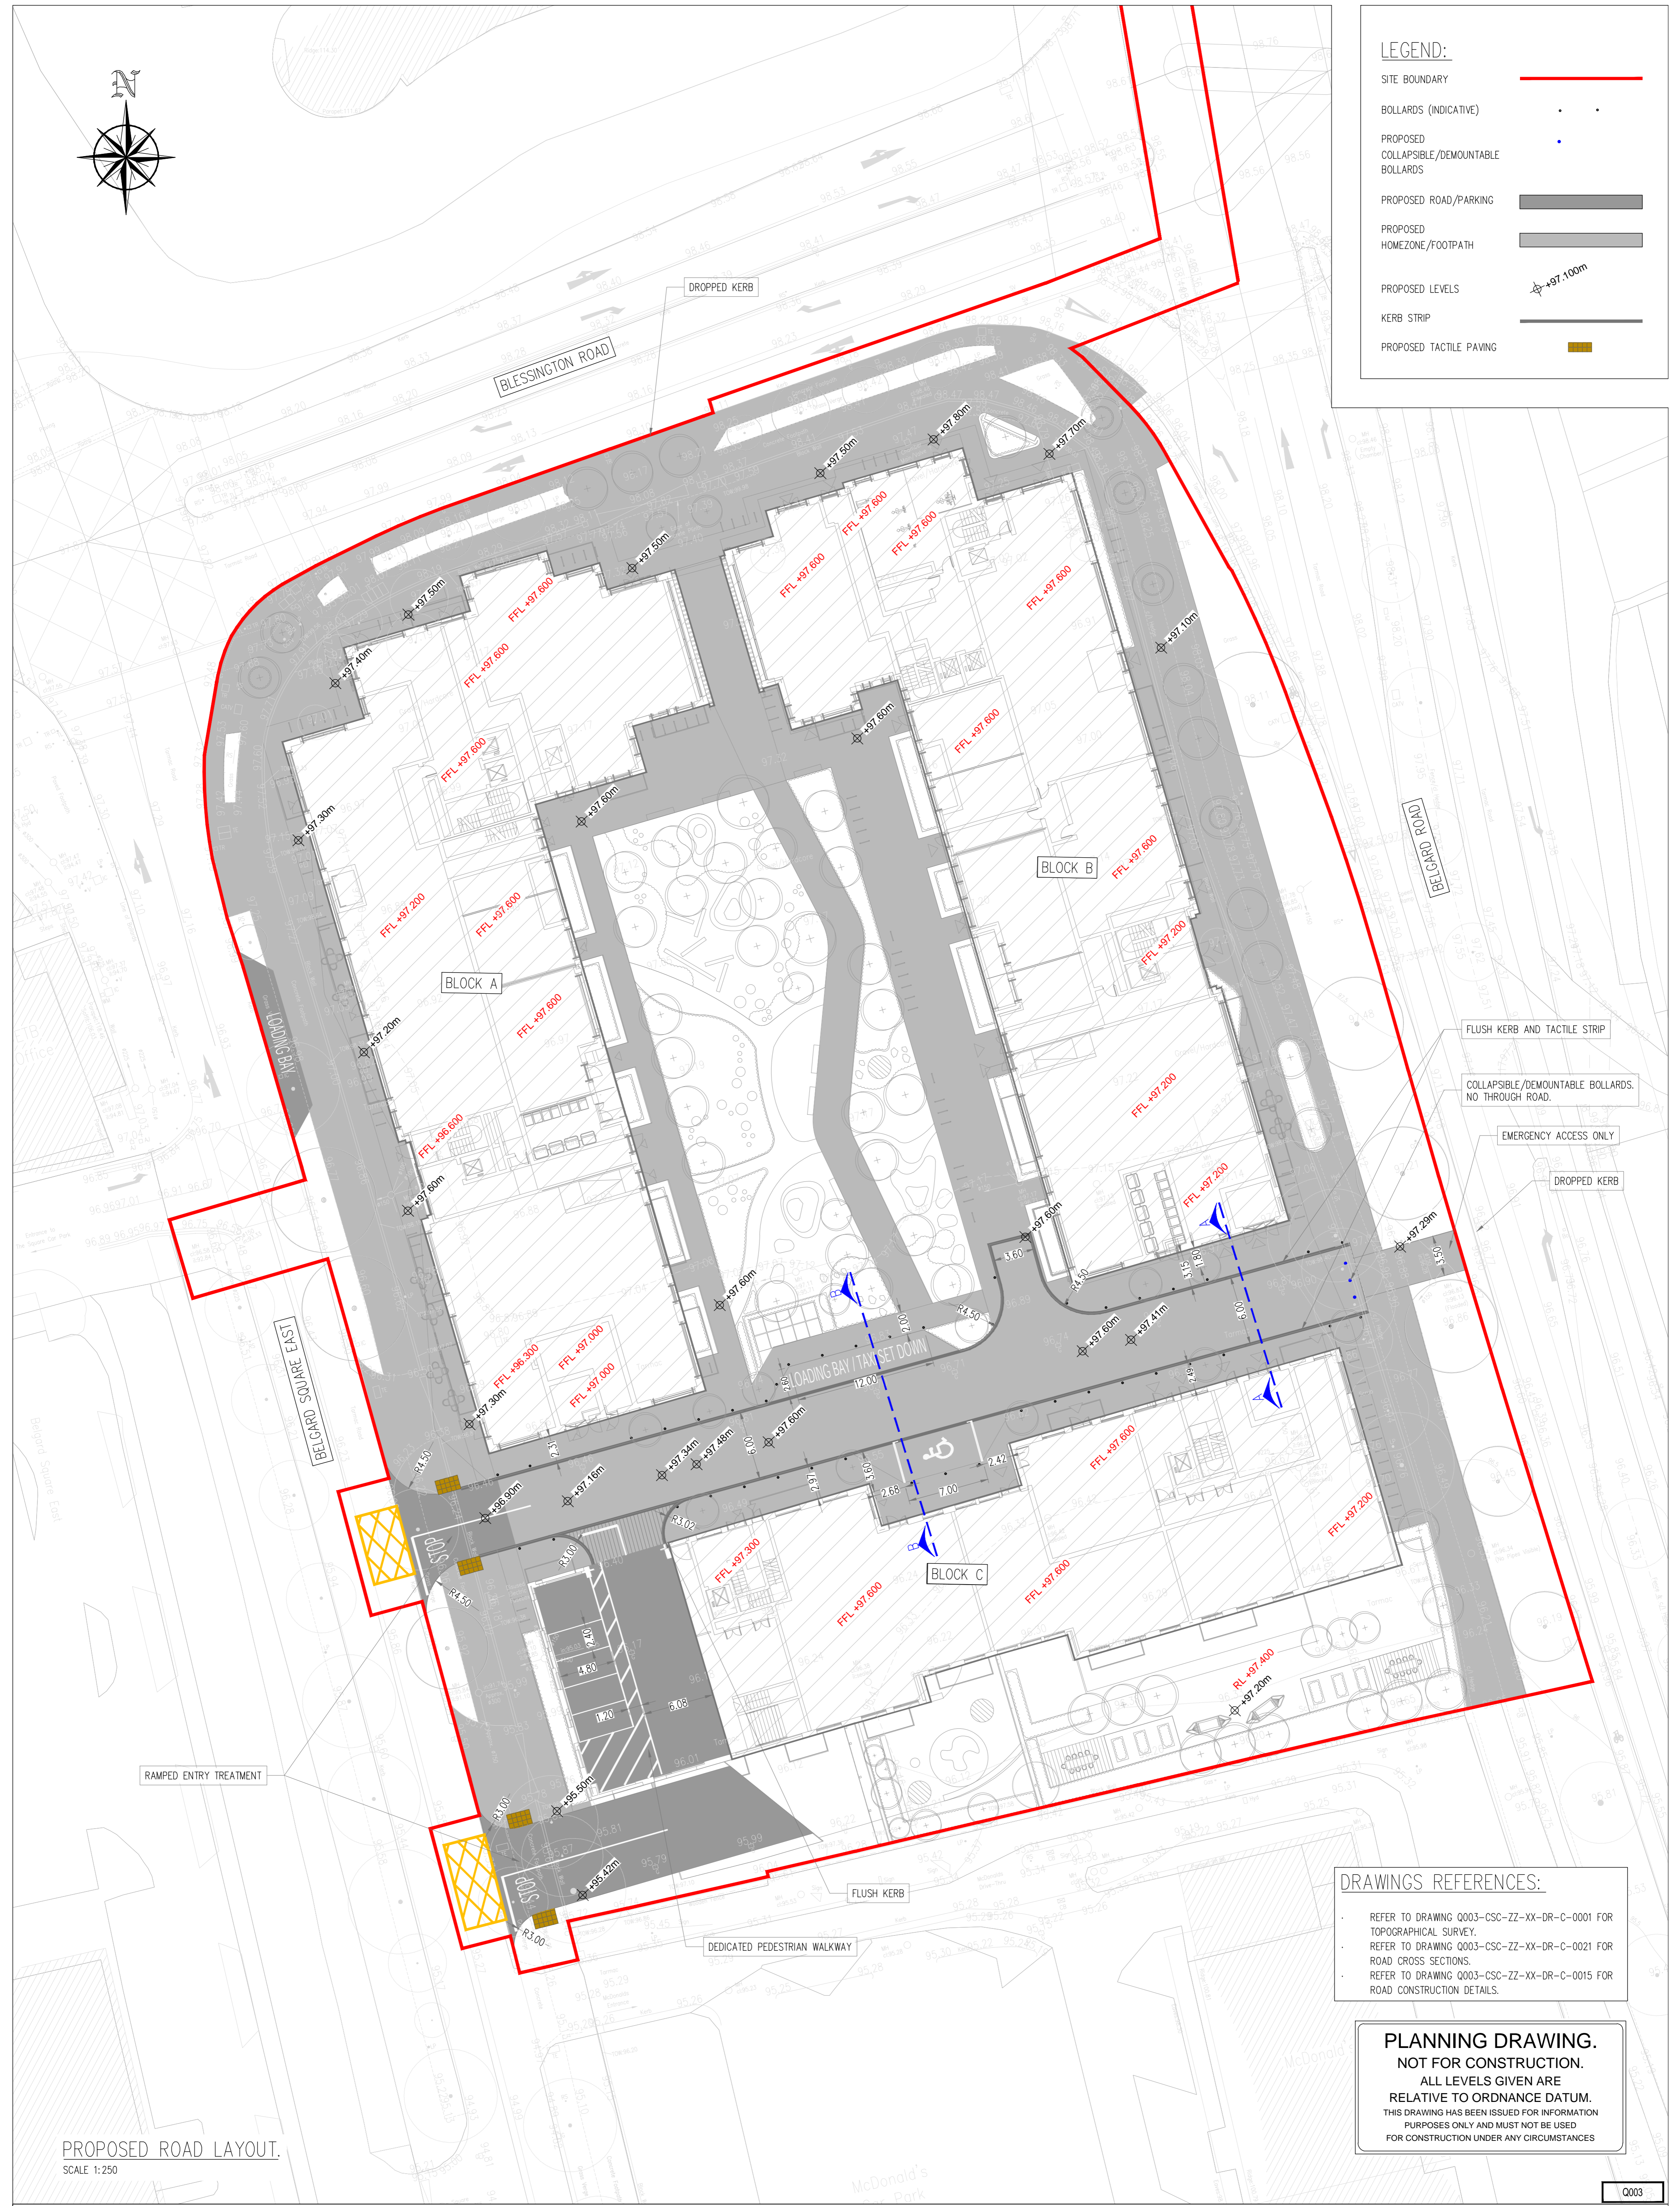

- FLUSH KERB AND TACTILE STRIP
- COLLAPSIBLE/DEMOUNTABLE BOLLARDS. NO THROUGH ROAD.
- EMERGENCY ACCESS ONLY
- DROPPED KERB

- DRAWINGS REFERENCES:**
- REFER TO DRAWING Q003-CSC-ZZ-XX-DR-C-0001 FOR TOPOGRAPHICAL SURVEY.
 - REFER TO DRAWING Q003-CSC-ZZ-XX-DR-C-0021 FOR ROAD CROSS SECTIONS.
 - REFER TO DRAWING Q003-CSC-ZZ-XX-DR-C-0015 FOR ROAD CONSTRUCTION DETAILS.

PLANNING DRAWING.
NOT FOR CONSTRUCTION.
 ALL LEVELS GIVEN ARE
 RELATIVE TO ORDNANCE DATUM.
 THIS DRAWING HAS BEEN ISSUED FOR INFORMATION
 PURPOSES ONLY AND MUST NOT BE USED
 FOR CONSTRUCTION UNDER ANY CIRCUMSTANCES

PROPOSED ROAD LAYOUT.
 SCALE 1:250

NOTES

1. For setting out refer to Architect's drawings.
2. This drawing to be read in conjunction with all other Architectural and Engineering drawings and all other relevant drawings and Specifications.
3. DO NOT SCALE THIS DRAWING. Use figured dimensions only.
4. No part of this document may be reproduced or transmitted in any form or stored in any retrieval system of any nature without the written permission as copyright holder except as agreed for use on the project for which the document was originally issued.
5. Ordnance Survey Ireland Licence Number EN 0074022

Rev. No.	Date	REVISION NOTE	Dr. By	Chkd. By
P1	07.04.2022	ISSUED FOR PLANNING	IK	FDB
P2	11.04.2022	ROAD LAYOUT REVISED	IK	FDB
P3	14.04.2022	ARCHITECTS LAYOUT REVISED	IK	FDB
P4	03.06.2022	ISSUED FOR PLANNING	IK	FDB

Architect	Henry J. Lyons
Project	Proposed Development On The Belgard Square East.
Title	Proposed Road Layout
Dwg. No.	Q003-CSC-ZZ-XX-DR-C-0006
Date	Sept 2021
Drn. by	IK
Chkd. by	FDB
Apprd. by	NB
Scale	1:250 @ A1
Revision	P4

CS Consulting Group
 DUBLIN | LONDON | LIMERICK

Head Office
 19-22 Dame Street, Dublin 2.
 T: +353 (0)1 5480863
 e: info@csconsulting.ie
 w: www.csconsulting.ie

Quality Environment I.S. EN ISO 9001:2008
 Energy I.S. EN ISO 14001:2004
 NSAI Certified Health & Safety I.S. EN ISO 50001:2011
 OHSAS 18001:2007