


PROPOSED BASEMENT
ROAD MARKINGS AND SIGNS.
SCALE 1:500

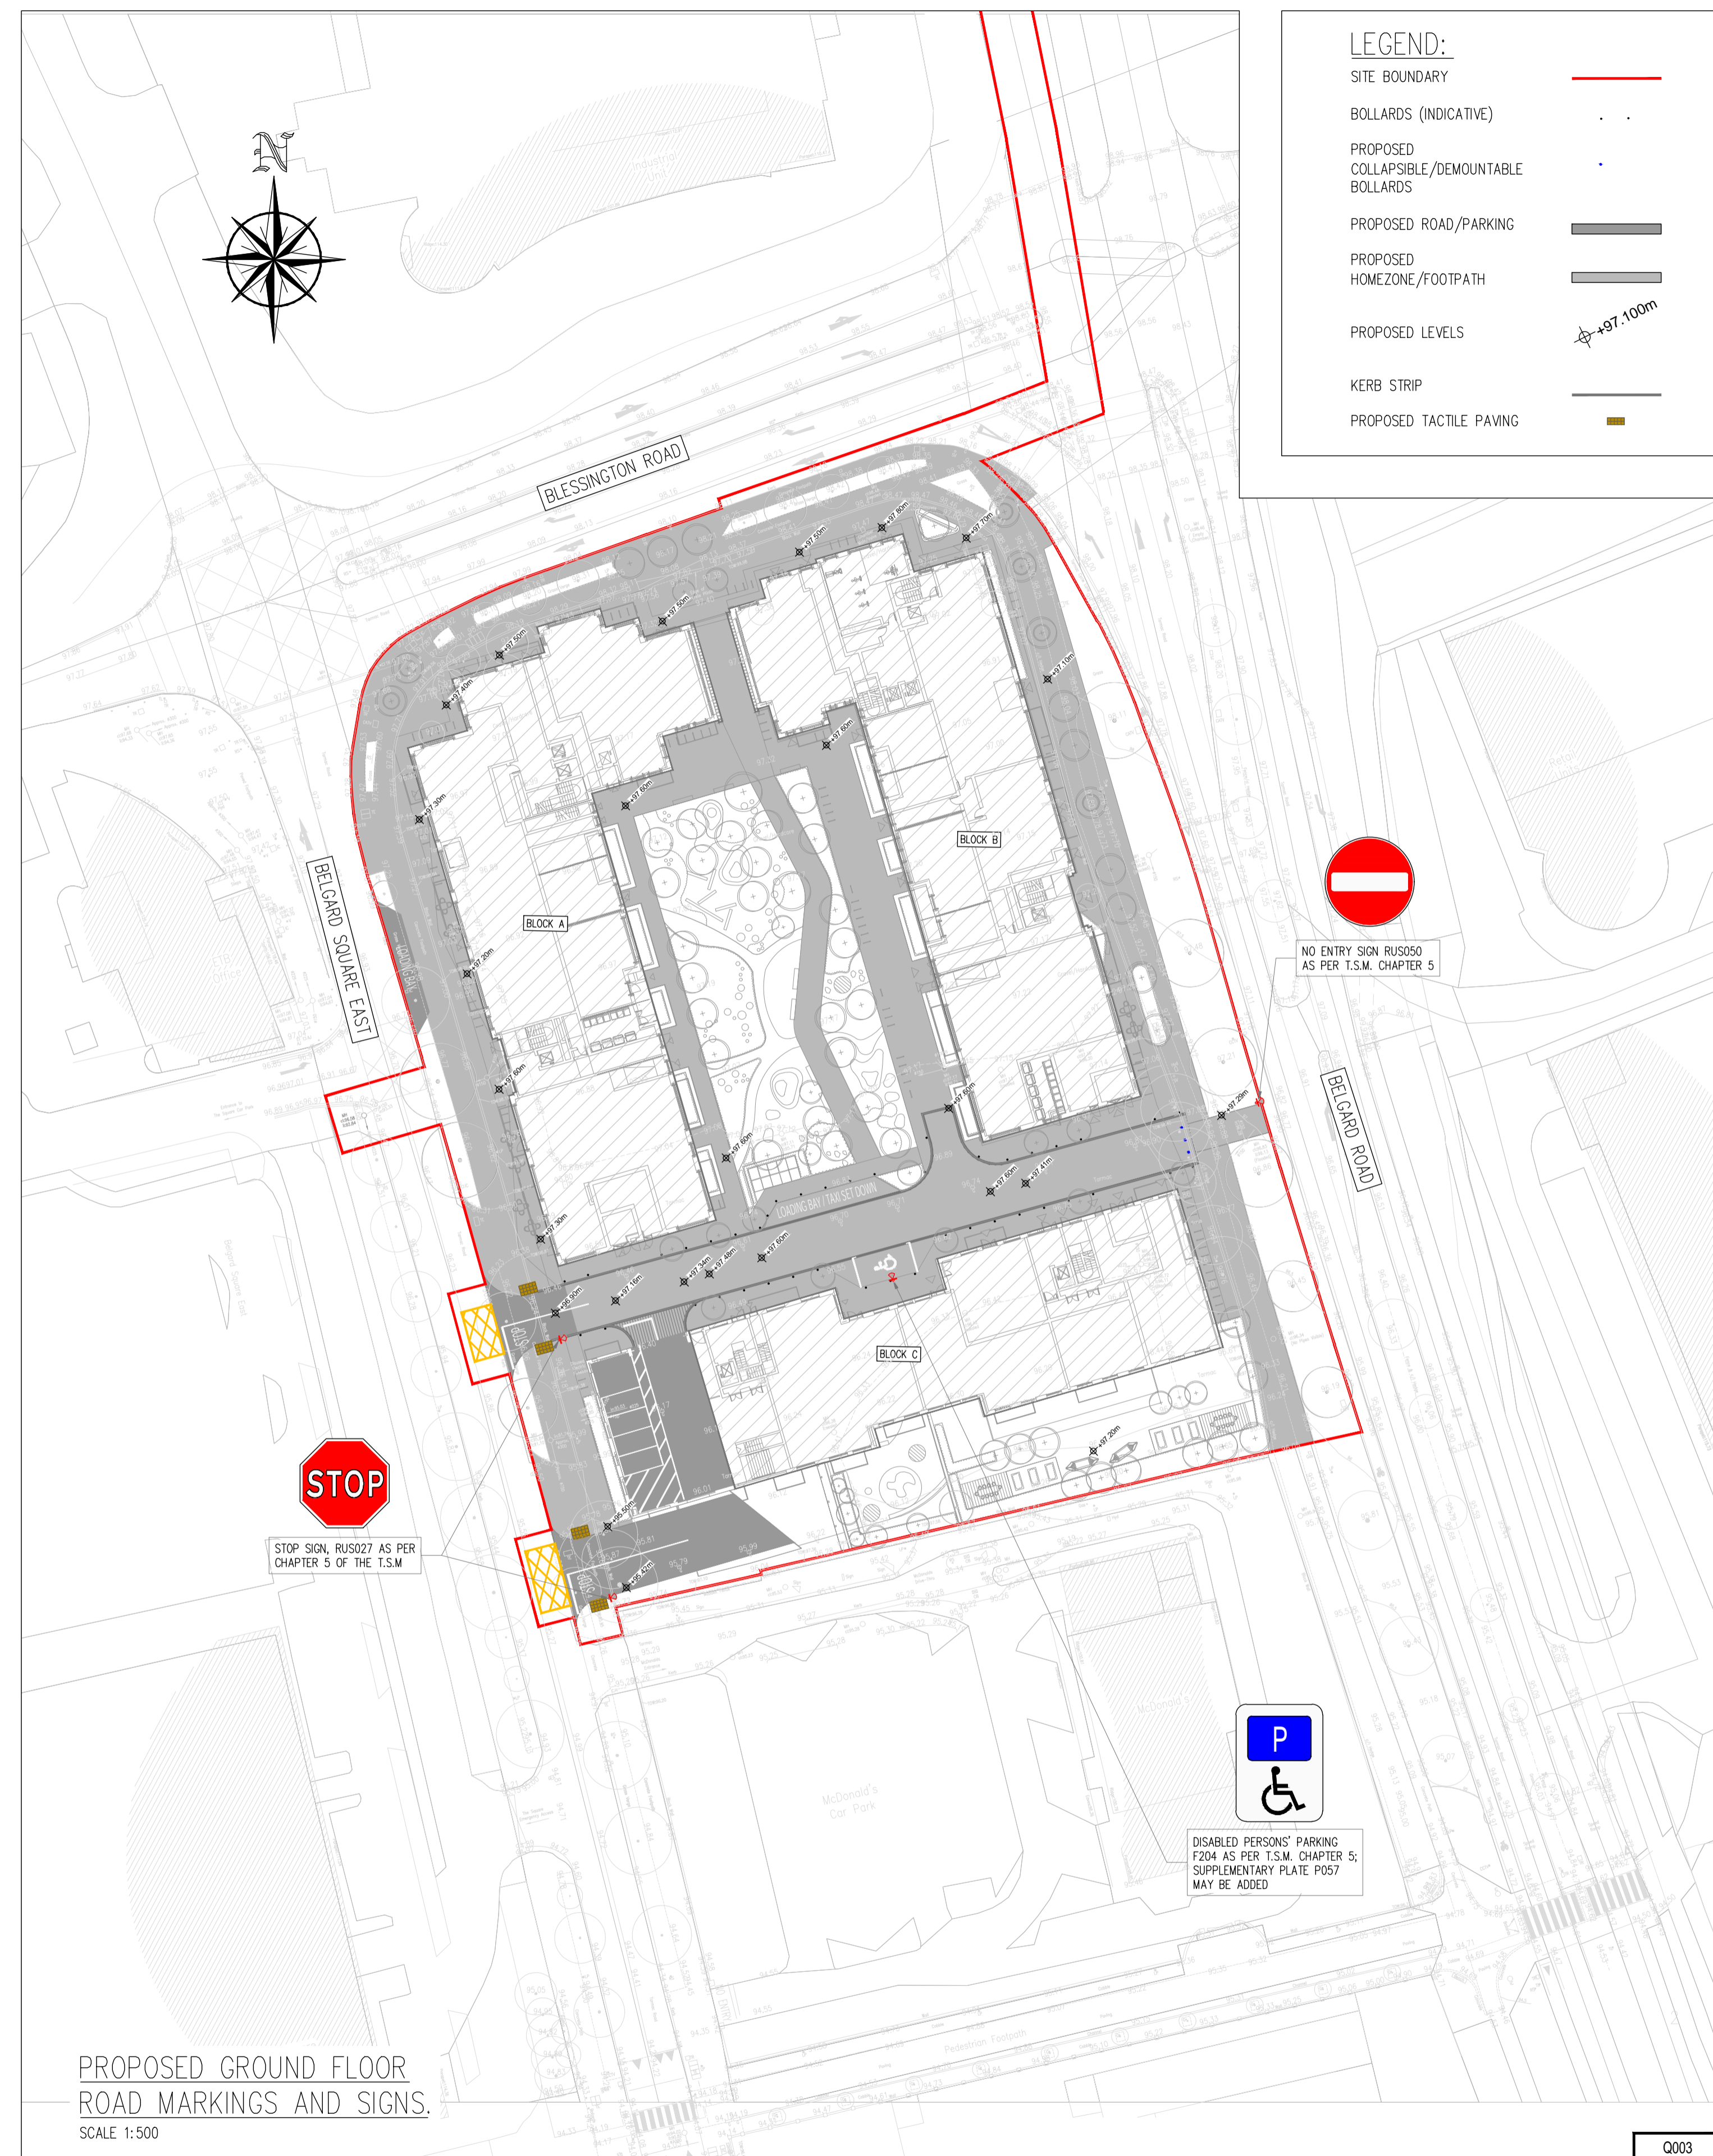

PROPOSED GROUND FLOOR
ROAD MARKINGS AND SIGNS.
SCALE 1:500

LEGEND:

SITE BOUNDARY	
BOLLARDS (INDICATIVE)	
PROPOSED COLLAPSIBLE/DEMOUNTABLE BOLLARDS	
PROPOSED ROAD/PARKING	
PROPOSED HOMEZONE/FOOTPATH	
PROPOSED LEVELS	
KERB STRIP	
PROPOSED TACTILE PAVING	

PLANNING DRAWING.
NOT FOR CONSTRUCTION.
ALL LEVELS GIVEN ARE
RELATIVE TO ORDNANCE DATUM.
THIS DRAWING HAS BEEN ISSUED FOR INFORMATION
PURPOSES ONLY AND MUST NOT BE USED
FOR CONSTRUCTION UNDER ANY CIRCUMSTANCES

- NOTES**
- For setting out refer to Architect's drawings.
 - This drawing to be read in conjunction with all other Architectural and Engineering drawings and all other relevant drawings and Specifications.
 - DO NOT SCALE THIS DRAWING. Use figured dimensions only.
 - No part of this document may be reproduced or transmitted in any form or stored in any retrieval system of any nature without the written permission as copyright holder except as agreed for use on the project for which the document was originally issued.
 - Ordnance Survey Ireland Licence Number EN 0074022

Rev. No.	Date	REVISION NOTE	Drn. By	Chkd. By
P1	21.04.2022	ISSUED FOR PLANNING	IK	FDB
P2	03.06.2022	ISSUED FOR PLANNING	IK	FDB

Architect	Henry J. Lyons		
Project	Proposed Development On The Belgard Square East.		
Title	Proposed Road Markings And Signs Ground And Basement Level		
Dwg. No.	Q003-CSC-ZZ-XX-DR-C-0008		
Date	Drn. by	Chkd. by	Aprvd. by
Sept 2021	IK	FDB	NB
Scale	1:500 @ A1	Revision	P2

CS Consulting Group
DUBLIN | LONDON | LIMERICK

Head Office
19-22 Dame Street, Dublin 2.
T: +353 (0)1 5480863
e: info@csconsulting.ie
w: www.csconsulting.ie

Quality Environment I.S. EN ISO 9001:2008 I.S. EN ISO 14001:2004
Energy I.S. EN ISO 50001:2011
Health & Safety OHSAS 18001:2007