
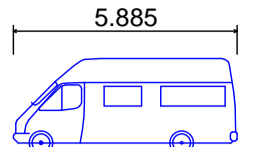


Skoda Octavia
 Overall Length 4.572m
 Overall Width 1.769m
 Overall Body Height 1.488m
 Min Body Ground Clearance 0.249m
 Max Track Width 1.713m
 Lock-to-lock time 4.00s
 Curb to Curb Turning Radius 5.100m

CRECHE ACCESS AND TURNING AREA.
 SCALE 1:500

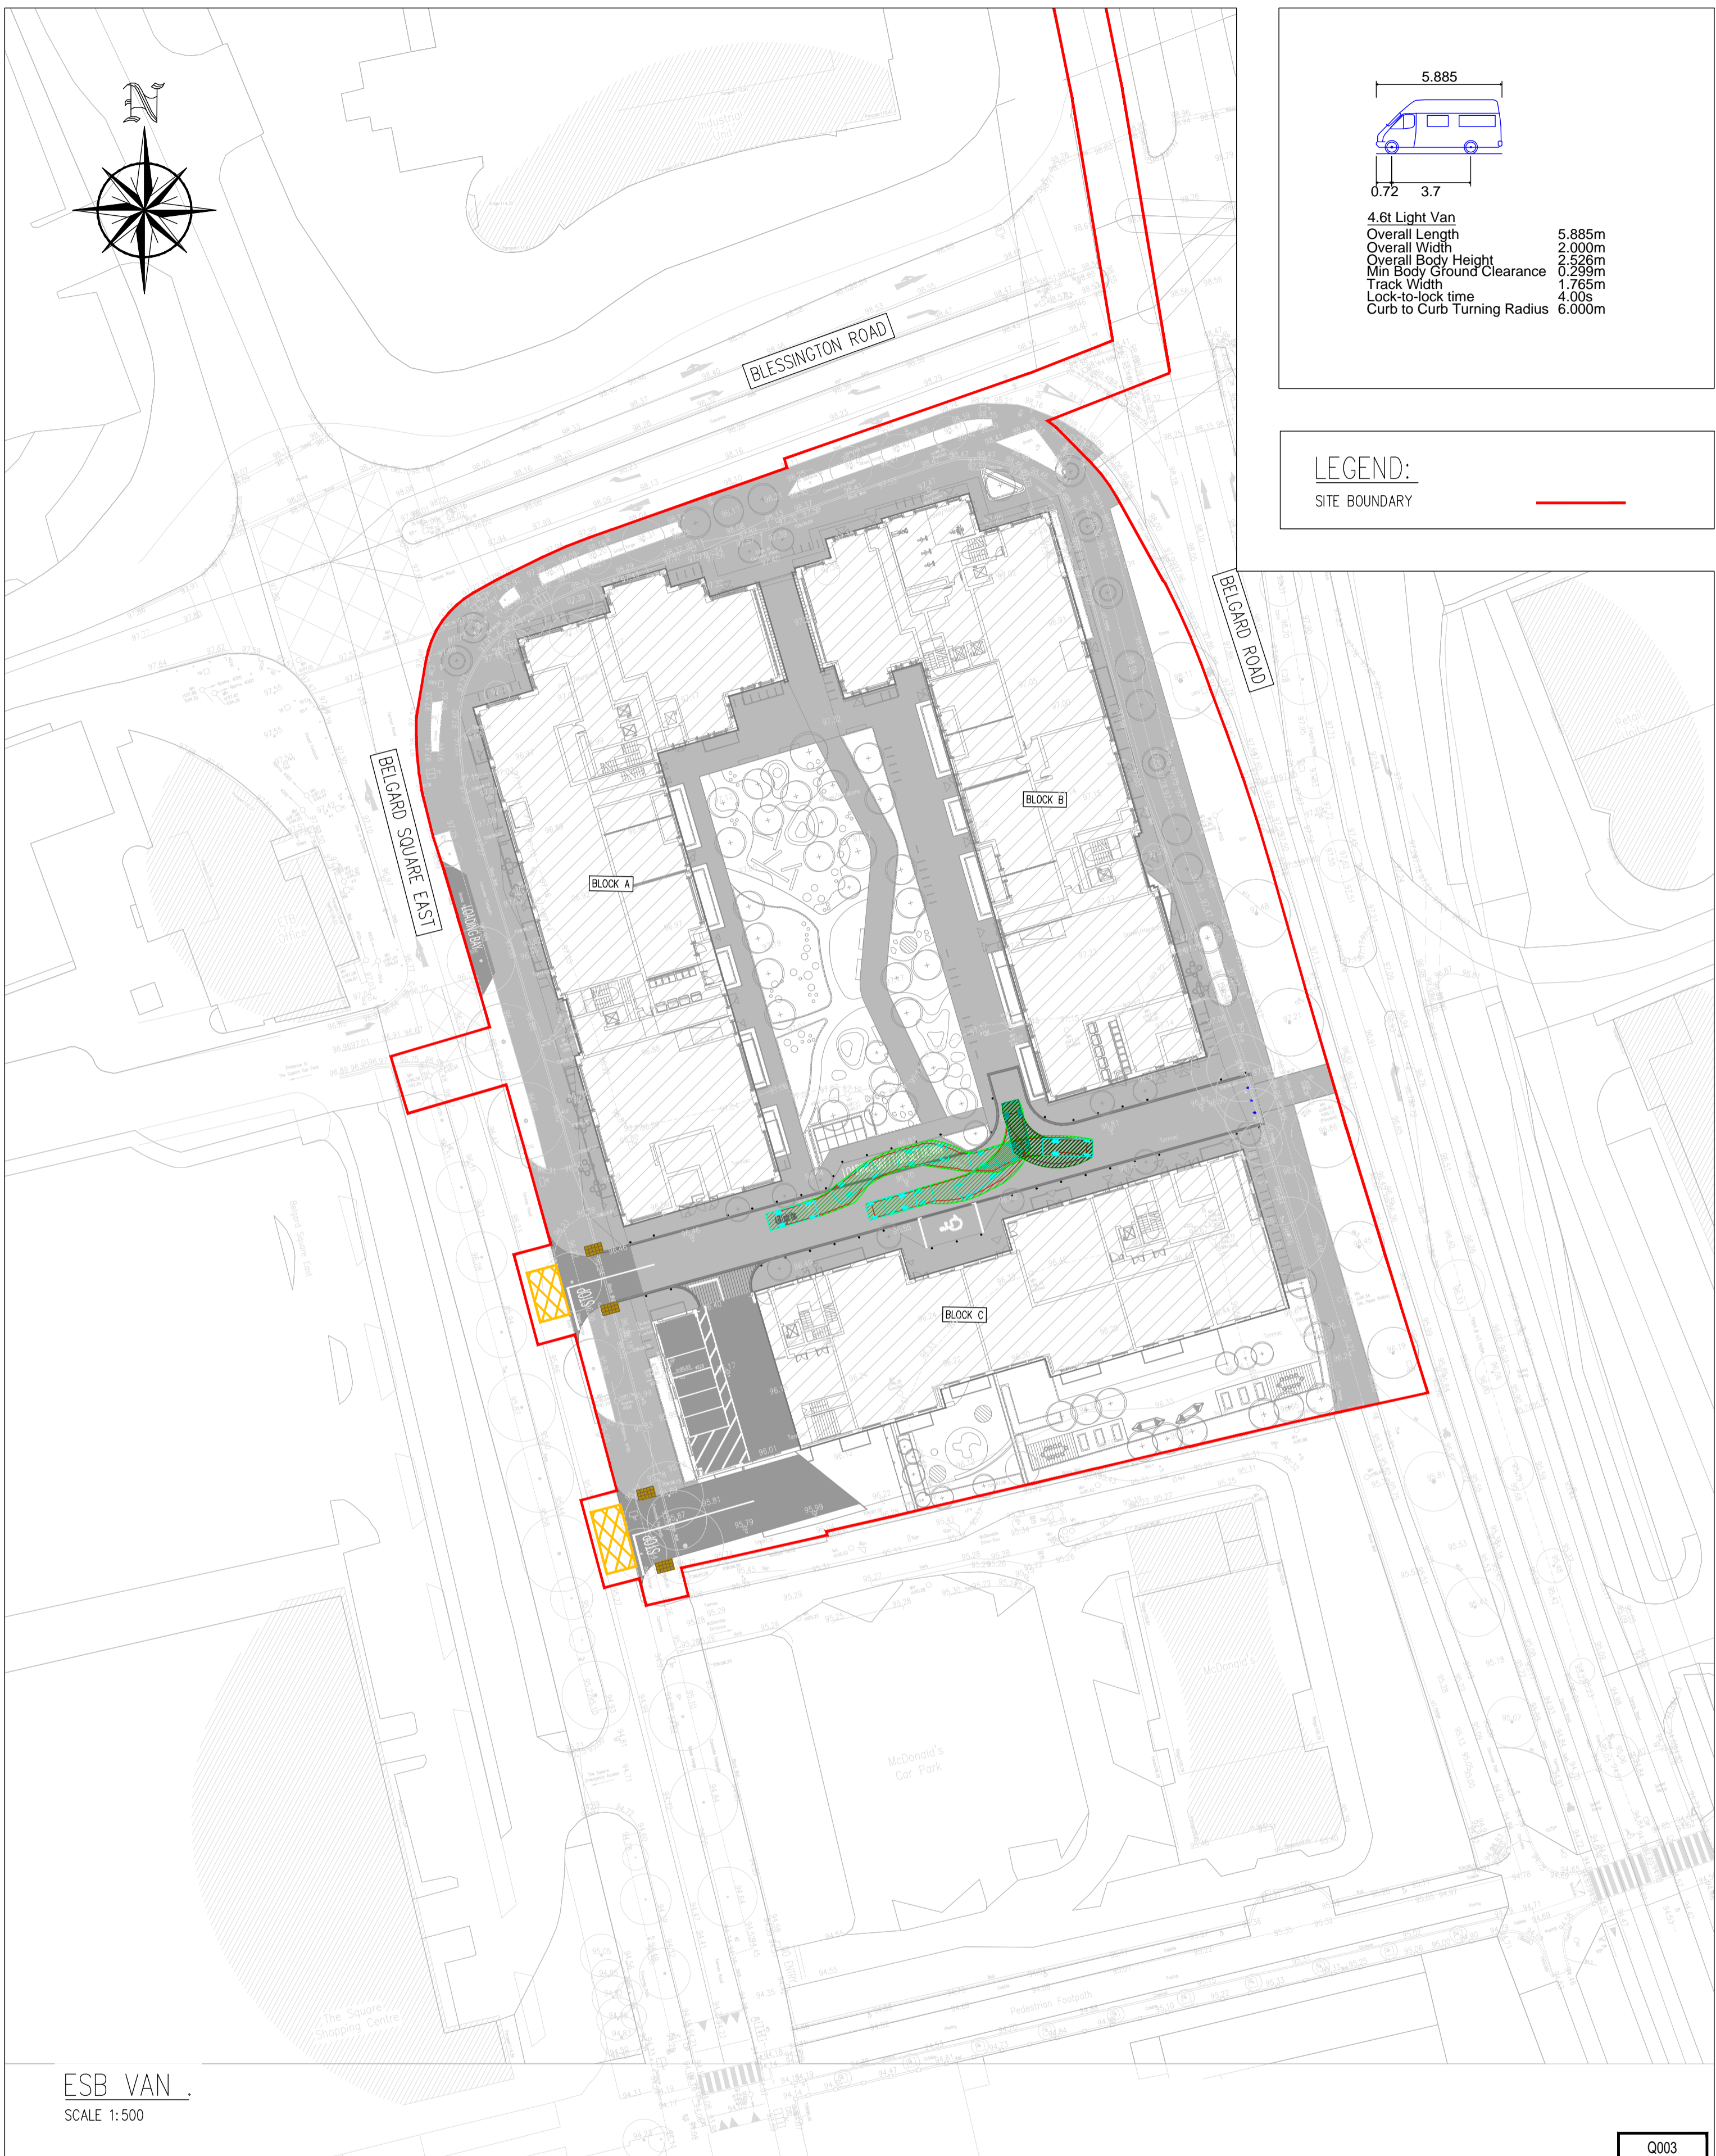

ESB Van
 Overall Length 5.885m
 Overall Width 2.000m
 Overall Body Height 2.526m
 Min Body Ground Clearance 0.289m
 Track Width 1.765m
 Lock-to-lock time 4.00s
 Curb to Curb Turning Radius 6.000m

LEGEND:

SITE BOUNDARY



PRIVATE CAR.
 SCALE 1:500

PRIVATE CAR.
 SCALE 1:500

ESB VAN.
 SCALE 1:500

Q003

PLANNING DRAWING.

NOT FOR CONSTRUCTION.
 ALL LEVELS GIVEN ARE
 RELATIVE TO ORDNANCE DATUM.
 THIS DRAWING HAS BEEN ISSUED FOR INFORMATION
 PURPOSES ONLY AND MUST NOT BE USED
 FOR CONSTRUCTION UNDER ANY CIRCUMSTANCES

NOTES

- For setting out refer to Architect's drawings.
- This drawing to be read in conjunction with all other Architectural and Engineering drawings and all other relevant drawings and Specifications.
- DO NOT SCALE THIS DRAWING. Use figured dimensions only.
- No part of this document may be reproduced or transmitted in any form or stored in any retrieval system of any nature without the written permission as copyright holder except as agreed for use on the project for which the document was originally issued.
- Ordnance Survey Ireland Licence Number EN 0074022

Rev. No.	Date	REVISION NOTE	Dim. By	Chk. By
P1	03.06.2022	ISSUED FOR PLANNING	IK	FDB

Architect	Henry J. Lyons
Project	Proposed Development On The Belgard Square East.
Title	Swept Path Analysis ESB Van & Private Car
Dwg. No.	Q003-CSC-ZZ-XX-DR-C-0010
Date	Sept 2021
Dim by	IK
Chk by	FDB
Apprv by	NB
Scale	1:500 @ A1
Revision	P1

CS Consulting Group
 DUBLIN | LONDON | LIMERICK

Head Office
 19-22 Dame Street, Dublin 2.
 T: +353 (0)1 5480863
 e: info@csconsulting.ie
 w: www.csconsulting.ie

Quality
 Environment I.S. EN ISO 9001:2008
 Energy I.S. EN ISO 14001:2004
 Health & Safety OHSAS 18001:2007