



MOTS



AUTOTRACK LEGEND

VEHICLE MOVING FORWARD

VEHICLE IN REVERSE

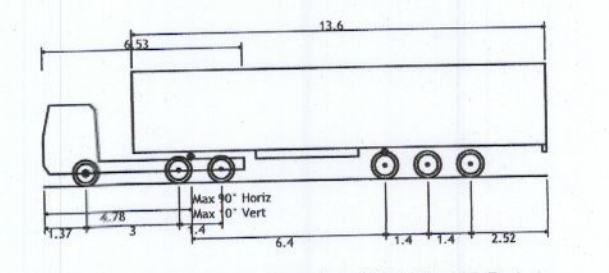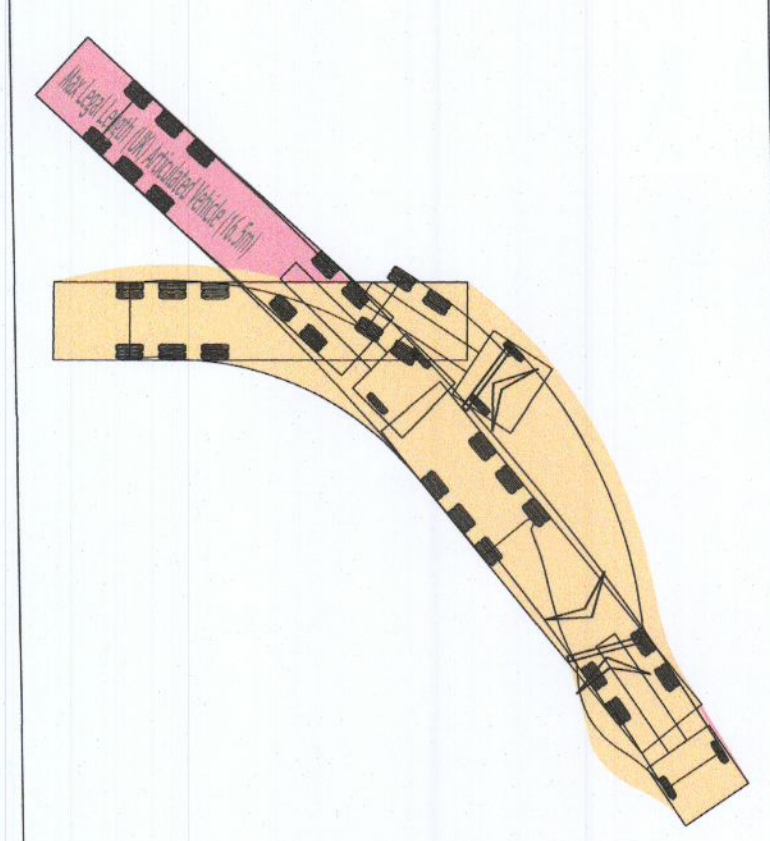

Max Legal Length (UK) Articulated Vehicle (16.5m)
 Overall Length 16.500m
 Overall Width 2.550m
 Overall Body Height 3.681m
 Min Body Ground Clearance 0.411m
 Max Track Width 2.500m
 Lock to lock time 6.00s
 Kerb to Kerb Turning Radius 6.530m

Ordnance Survey Ireland Licence No CYAL50252568
 © Ordnance Survey Ireland / Government of Ireland

NOTES:

1. ALL SIGNAGE AND LINEMARKINGS TO BE IN ACCORDANCE WITH THE LATEST EDITION OF THE TRAFFIC SIGNS MANUAL

© PUNCH Consulting Engineers
 This drawing and any design hereon is the copyright of the Consultants and must not be reproduced without their written consent.
 All drawings remain the property of the Consultants.
 Figured dimension only to be taken from this drawing.
 Consultants to be informed immediately of any discrepancies before work proceeds.



Rev	Amendment	By	Date	Rev	Amendment	By	Date	Client:
CD1	PLANNING ISSUE	RD	2022/05/31					

PUNCH
 consulting engineers
 Dublin | Limerick | Cork | Galway | Glasgow
 Carnegie House Library Road,
 Dun Laoghaire, Co. Dublin, A96 C7W7
 t +353 1 271 2200 | w punchconsulting.com

Project: SITE ACCESS ROAD BALDONNELL BUSINESS PARK NORTH, DUBLIN 22					
Title: VEHICLE SWEEP PATH - ARTICULATED TRUCK - SHEET 1					
Drawn: RD	Date drawn: MAY 2022	Technician Check: RD	Engineer Check: MR	Approved:	
Project No: 212126	Model Ref: 212126-PUN-XX-XX-M2-C-0600	Drawing Status: AD		Revision No:	
Scale: 1:200	Document No: 212126-PUN-XX-XX-DR-C-0600			Revision No:	C01