


LEGEND:

PROPOSED ROAD	
PROPOSED FOOTPATH	
PROPOSED SHARED/RAISED SURFACE	
PROPOSED PARKING SPACE	
PROPOSED TACTILE PAVING BUFF COLOURED (UNCONTROLLED CROSSING)	
EXISTING PARKING SPACE	

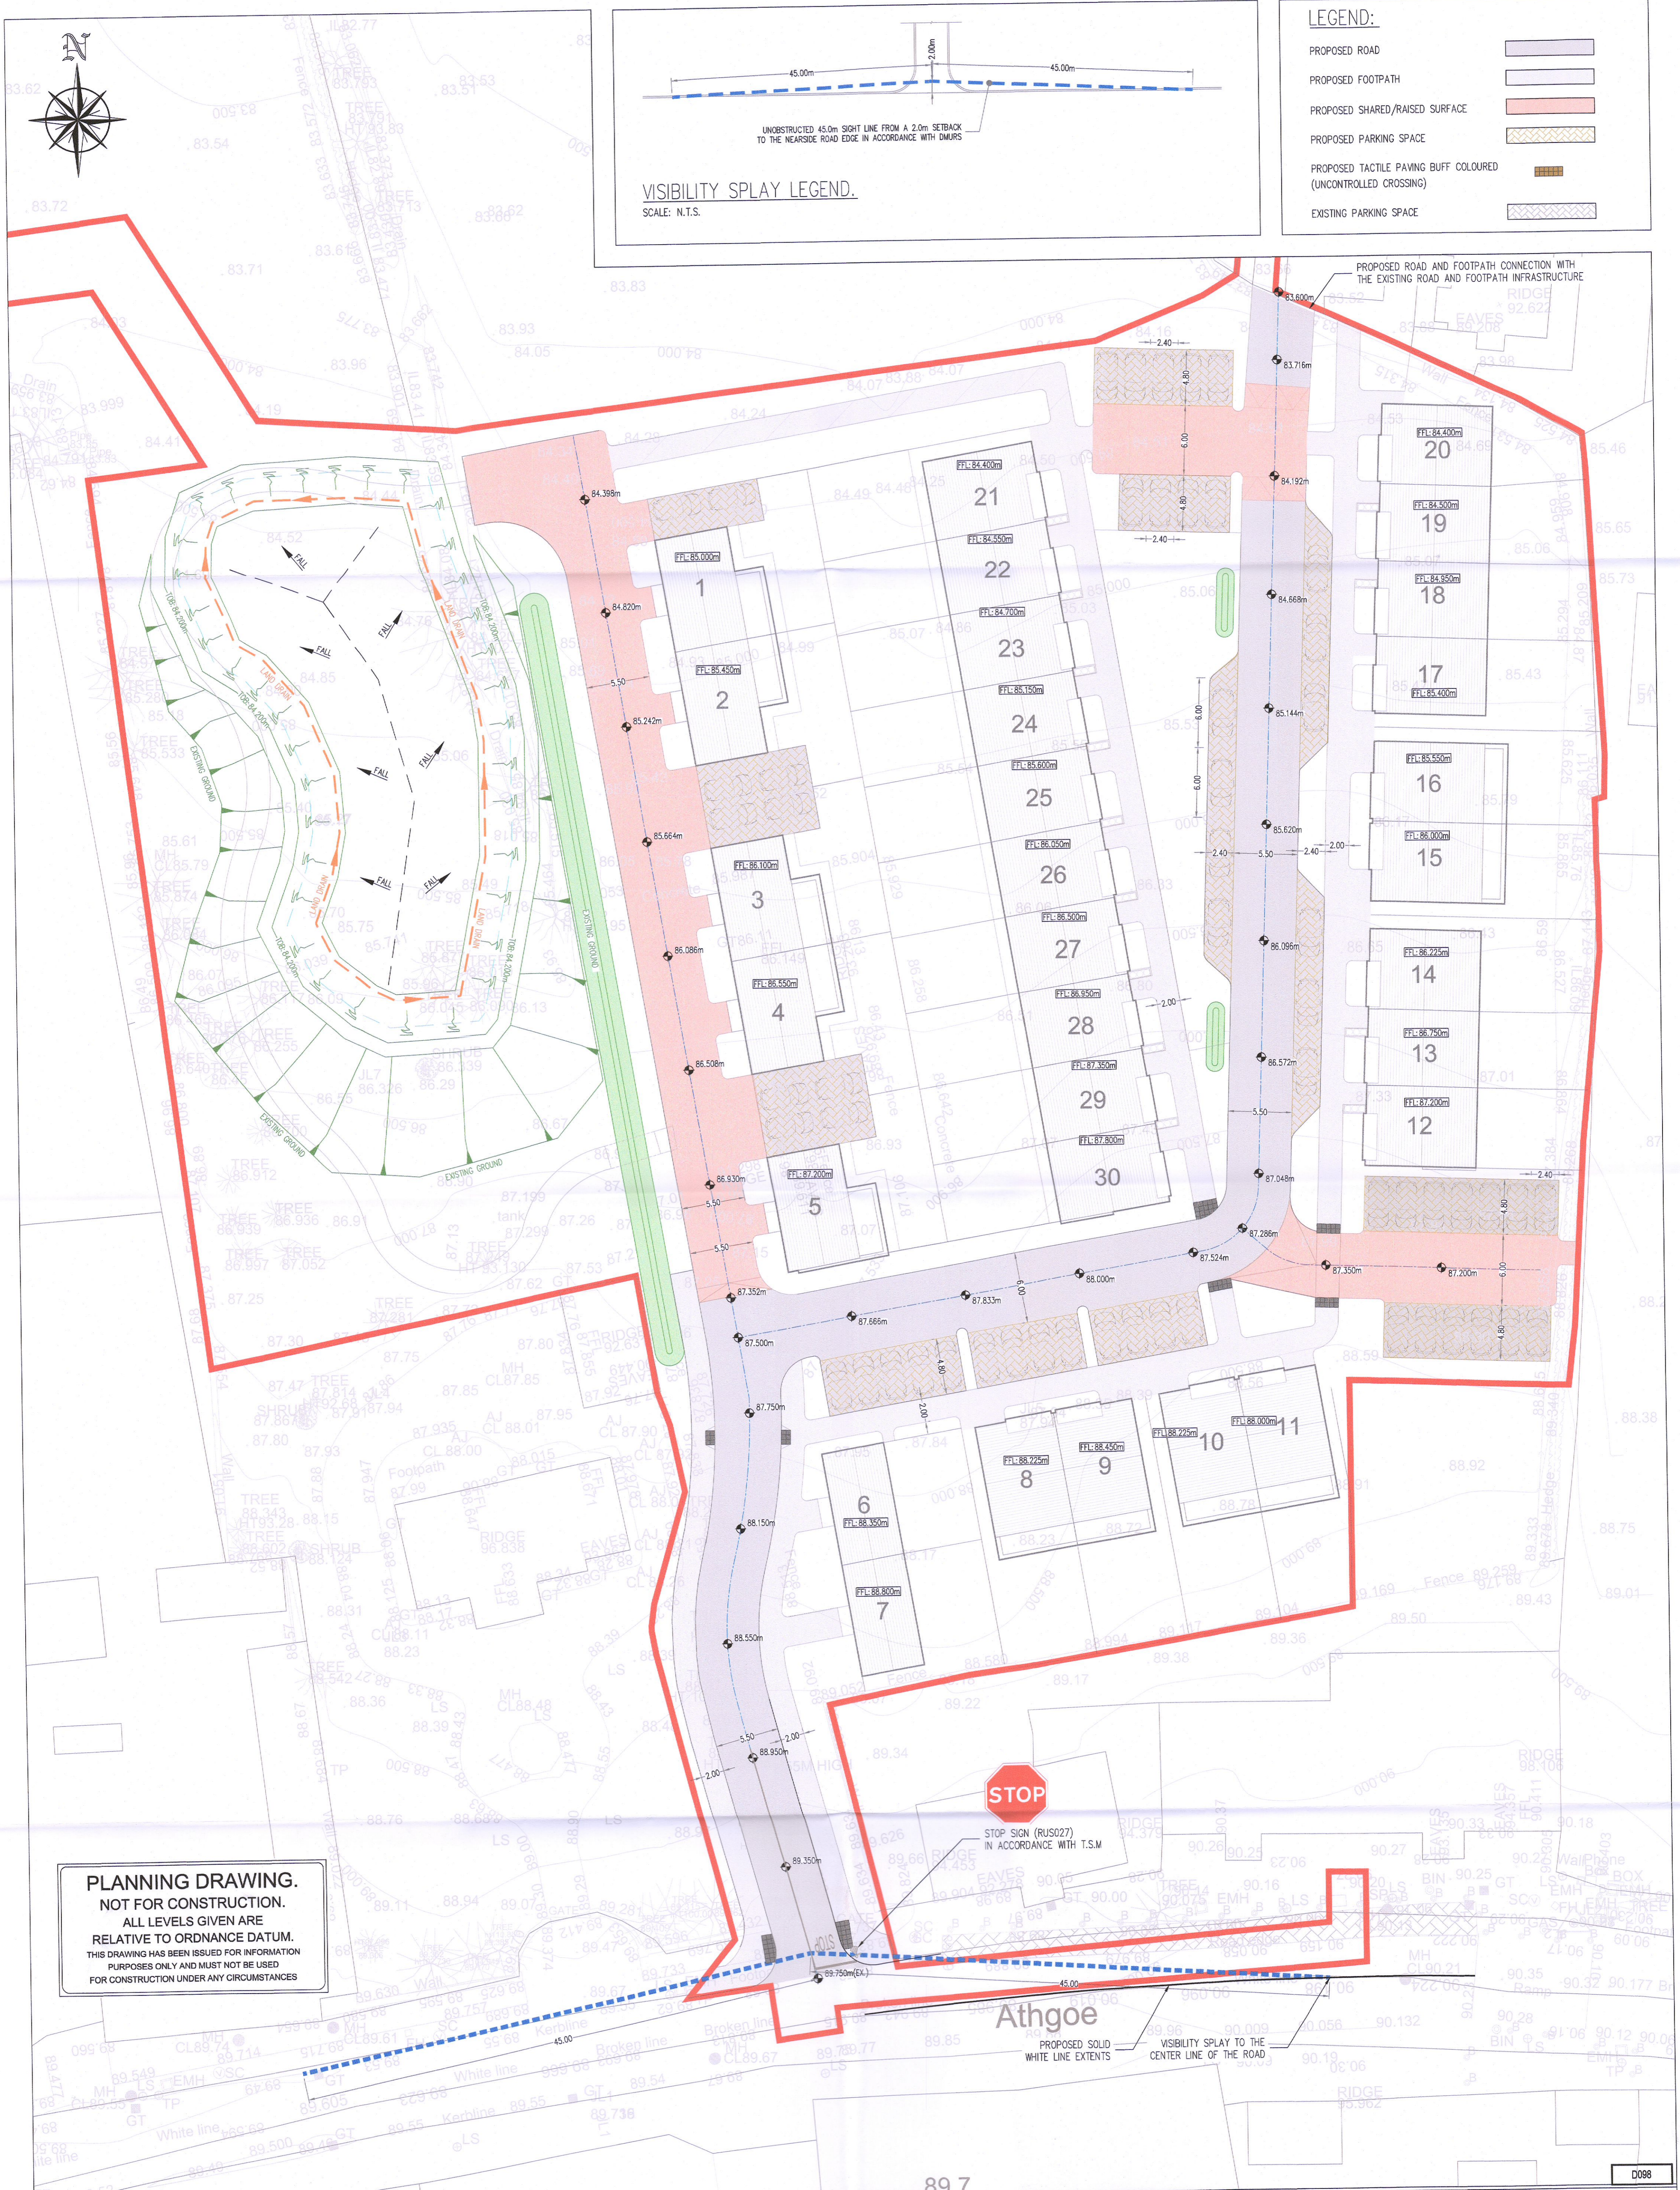

PLANNING DRAWING.
NOT FOR CONSTRUCTION.
ALL LEVELS GIVEN ARE
RELATIVE TO ORDNANCE DATUM.
THIS DRAWING HAS BEEN ISSUED FOR INFORMATION
PURPOSES ONLY AND MUST NOT BE USED
FOR CONSTRUCTION UNDER ANY CIRCUMSTANCES

- NOTES**
- For setting out refer to Architect's drawings.
 - This drawing to be read in conjunction with all other Architectural and Engineering drawings and all other relevant drawings and Specifications.
 - DO NOT SCALE THIS DRAWING. Use figured dimensions only.
 - No part of this document may be reproduced or transmitted in any form or stored in any retrieval system of any nature without the written permission as copyright holder except as agreed for use on the project for which the document was originally issued.
 - Ordnance Survey Ireland Licence Number EN 0074022

Rev. No.	Date	REVISION NOTE	Dim. By	Chkd. By
P1	19.05.2022	ISSUED FOR PLANNING	SC	SS
P2	10.06.2022	REVISED AND REISSUED FOR PLANNING	SC	SS

Architect	JFOC Architects
Project	Proposed Development at Newcastle, Co. Dublin
Title	Proposed Road Layout
Dwg. No.	NCA-CSC-ZZ-SI-DR-C-0004
Date	May 2022
Dim. by	JMC
Chkd. by	SS
Apprd. by	OS
Scale	1:250 @ A1
Revision	P2

CS Consulting Group
DUBLIN | LONDON | LIMERICK

Head Office
19-22 Dame Street, Dublin 2.
T: +353 (0)1 5480683
E: info@csconsulting.ie
W: www.csconsulting.ie

Quality
NSAI Certified
Health & Safety

LS. EN ISO 9001:2008
IS. EN ISO 14001:2004
IS. EN ISO 50001:2011
OHSAS 18001:2007

D098