


**Apartment Legend**


- Studio
- 1 Bed
- 2 Bed (3p)
- 2 Bed (4p)
- 3 Bed
- Duplex (1b)
- Duplex (2b3p)
- Duplex (2b4p)
- Duplex (3b)
- Basement
- Circulation
- Commercial
- Living
- Plant/Store
- Plant/Bin Store

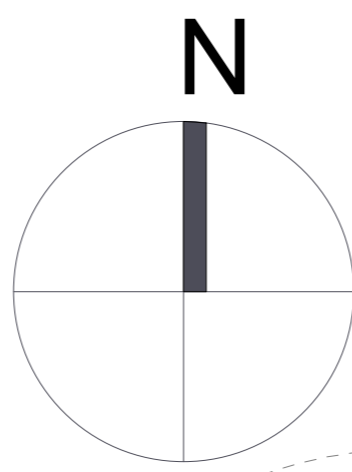

FULL LANDSCAPING DETAILS CAN BE FOUND IN THE ENCLOSED LANDSCAPING PACK, PREPARED BY STUDIO AULA.  
REFER TO THE ARBORICULTURAL PACK FOR FULL DETAILS ON THE TREES IN THE ADJOINING SITE.

SITE BOUNDARY SHOWN IN RED  
ORDNANCE SURVEY  
Licence Number CYAL50241973  
Sheet 3390-14, Sheet 3390-15,  
X,Y=711273.023236,727545.263206

**Proposed GA Plan - Level 04**

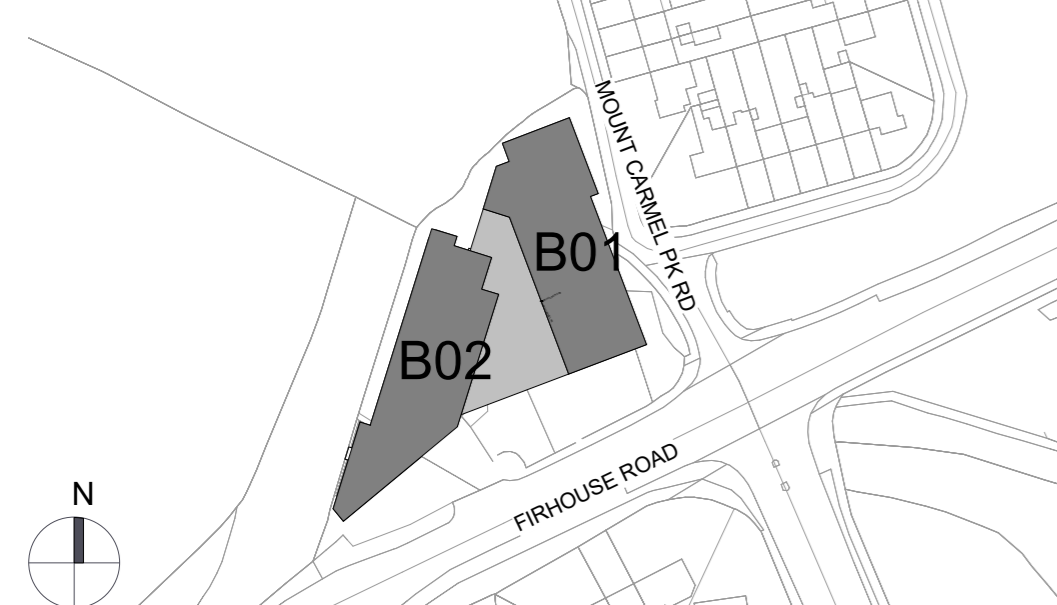

Revision Description	Date	Rev. No.	Issued by
ABP SHD Stage 3 Submission	03.06.2022	C01	OOK/KN

**architecture | urban design** Dublin  
 email: info@omahonypike.com  
 tel: +353 1 202 7400  
 fax: +353 1 283 0822  
 www.omahonypike.com

**omahony pike** Cork  
 The Chapel One South Mall  
 Mount St. Anne's Cork City  
 Milltown, Dublin 6 Co. Cork  
 D06 XN52 Ireland T12 CCN3 Ireland

**Project No.:** 20022  
**Project Lead:** MH  
**Drawn By:** OOK/KN  
**Purpose:** Planning

**Scale @ A1:** 1 : 200  
**Date:** 03.06.2022  
**Revision:** C01  
**Status:** S0

Any reference to fire safety design or performance is presented for coordination purposes only. Refer only to the granted Fire Safety Certificate, and fire consultant's information for fire safety design, specification and performance.  
 Figured dimensions only to be used. This drawing is copyright of O'Mahony Pike Architects Ltd. All information is shared as per approved use in accordance with ISO19650-2:2018, Table 5; Standard Codes for Suitability of Models and Documents and the BEP. If the 'Status' field is empty, this information has been shared at S0 - WIP.

**Project:** Firhouse  
**Location:** Firhouse Road, Firhouse, Dublin 24  
**Client:** Bluemont Developments (Firhouse) Limited

**Drawing Title:** Proposed GA Plan - Level 04  
**Drawing No.:** 20022-OMP-ZZ-04-DR-A-1004

Source file: 20022-OMP-ZZ-04-DR-A-1004.rvt