


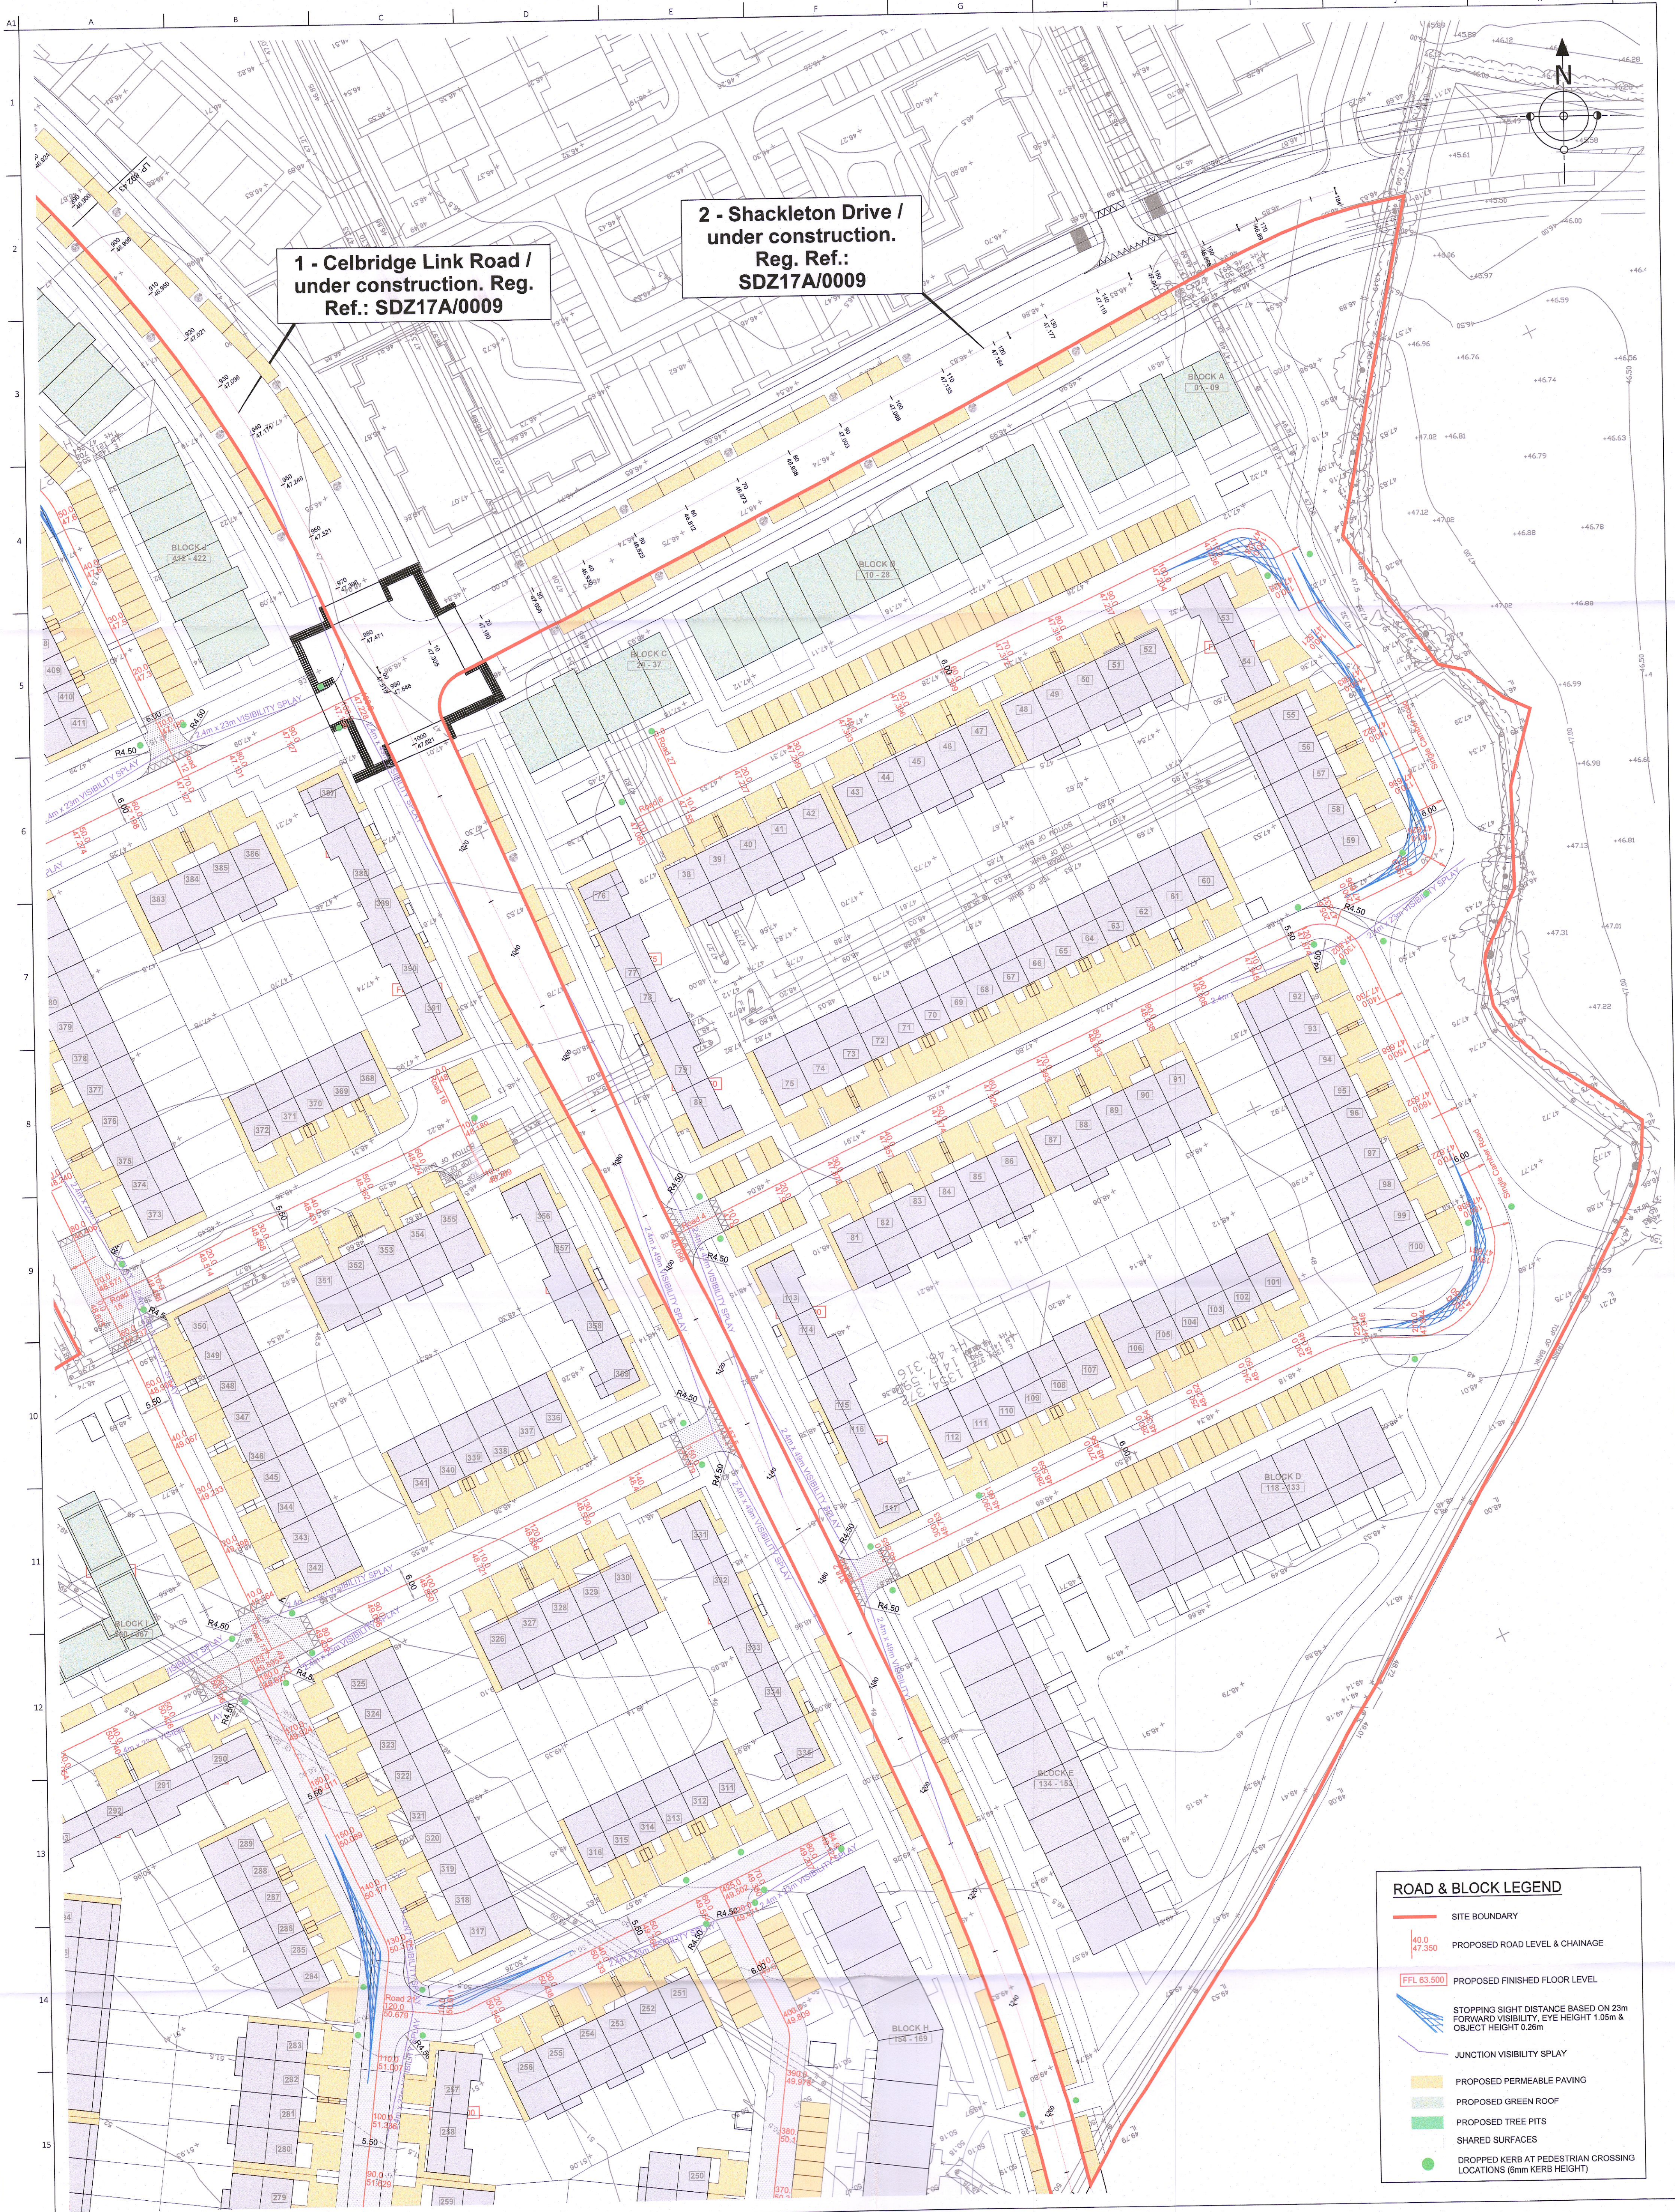

ROAD & BLOCK LEGEND

- SITE BOUNDARY
- PROPOSED ROAD LEVEL & CHAINAGE
- PROPOSED FINISHED FLOOR LEVEL
- STOPPING SIGHT DISTANCE BASED ON 23m FORWARD VISIBILITY, EYE HEIGHT 1.05m & OBJECT HEIGHT 0.26m
- JUNCTION VISIBILITY SPLAY
- PROPOSED PERMEABLE PAVING
- PROPOSED GREEN ROOF
- PROPOSED TREE PITS
- SHARED SURFACES
- DROPPED KERB AT PEDESTRIAN CROSSING LOCATIONS (6mm KERB HEIGHT)

Ordnance Survey Ireland Licence No. EN 0055618
© Ordnance Survey Ireland / Government of Ireland
© This drawing is Copyright and must only be used for the project named

P3	27.06.2022	LAYOUT UPDATED	NMO
P2	17.12.2021	REDLINE BOUNDARY UPDATED	NMO
P1	19.11.2021	SITE LAYOUT UPDATED	CG
Rev.	Date	Description	By

Project Title
**PHASE 3
TUBBER LANE - ADAMSTOWN**

Architect
DAVEY & SMITH ARCHITECTS

Date	By	Checked	Scale @ A1
SEP 2021	CG	PM	1:500

Drawing Title
**ROAD AND BLOCK LEVELS
SHEET 3 OF 3**

Drawing Status
PLANNING

Job No.	Drawing No.	Issue
20065	103	P3

POGA
CONSULTING ENGINEERS
STRUCTURAL • CIVIL

Unit C2, Nutgrove Office Park
Rahbarham
Dublin 14
D14 CR20
Tel +353 (0)1 205 1101
www.poga.ie