

DRAINAGE LEGEND

- SITE BOUNDARY
- SW 1100 @ 1.80 PROPOSED SURFACE WATER SEWER
- EXISTING SURFACE WATER SEWER
- FW 1500 @ 1.30 PROPOSED FOUL WATER SEWER
- EXISTING FOUL WATER SEWER
- RWB PROPOSED RAINWATER BUTT
- PROPOSED 180mm HOUSE DRAINS AT 1.80 min. GRADIENT WITH INSPECTION CHAMBERS (STD-WW-03)
- PROPOSED ROAD GULLY
- PROPOSED PERMEABLE PAVING
- PROPOSED GREEN ROOF
- SuDS TREE PIT

P3	27.06.2022	LAYOUT UPDATED	NMO
P2	17.12.2021	REDLINE BOUNDARY UPDATED	NMO
P1	19.11.2021	SITE LAYOUT UPDATED	CG

Rev.	Date	Description	By

Project Title
**PHASE 3
 TUBBER LANE - ADAMSTOWN**


Architect
DAVEY & SMITH ARCHITECTS

Date	By	Checked	Scale @ A1
SEP 2021	CG NMO	PM	1:500

Drawing Title
**DRAINAGE LAYOUT
 SHEET 2 OF 3**

Drawing Status
PLANNING

Job No.	Drawing No.	Issue
20065	105	P3

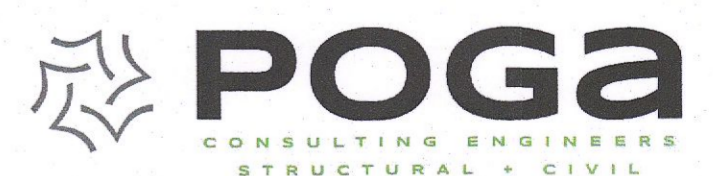

Unit C2, Nutgrove Office Park
 Rathfarnham
 Dublin 14
 D14 CR20
 Tel +353 (0)1 205 1101
 www.poga.ie

Ordnance Survey Ireland License No. EN 0055628
 © Ordnance Survey Ireland / Government of Ireland
 This drawing is Copyright and must only be used for the project named