


FOR ROAD NUMBERING AND  
LOCATIONS REFER TO  
DWG. 20065-101,102 & 103

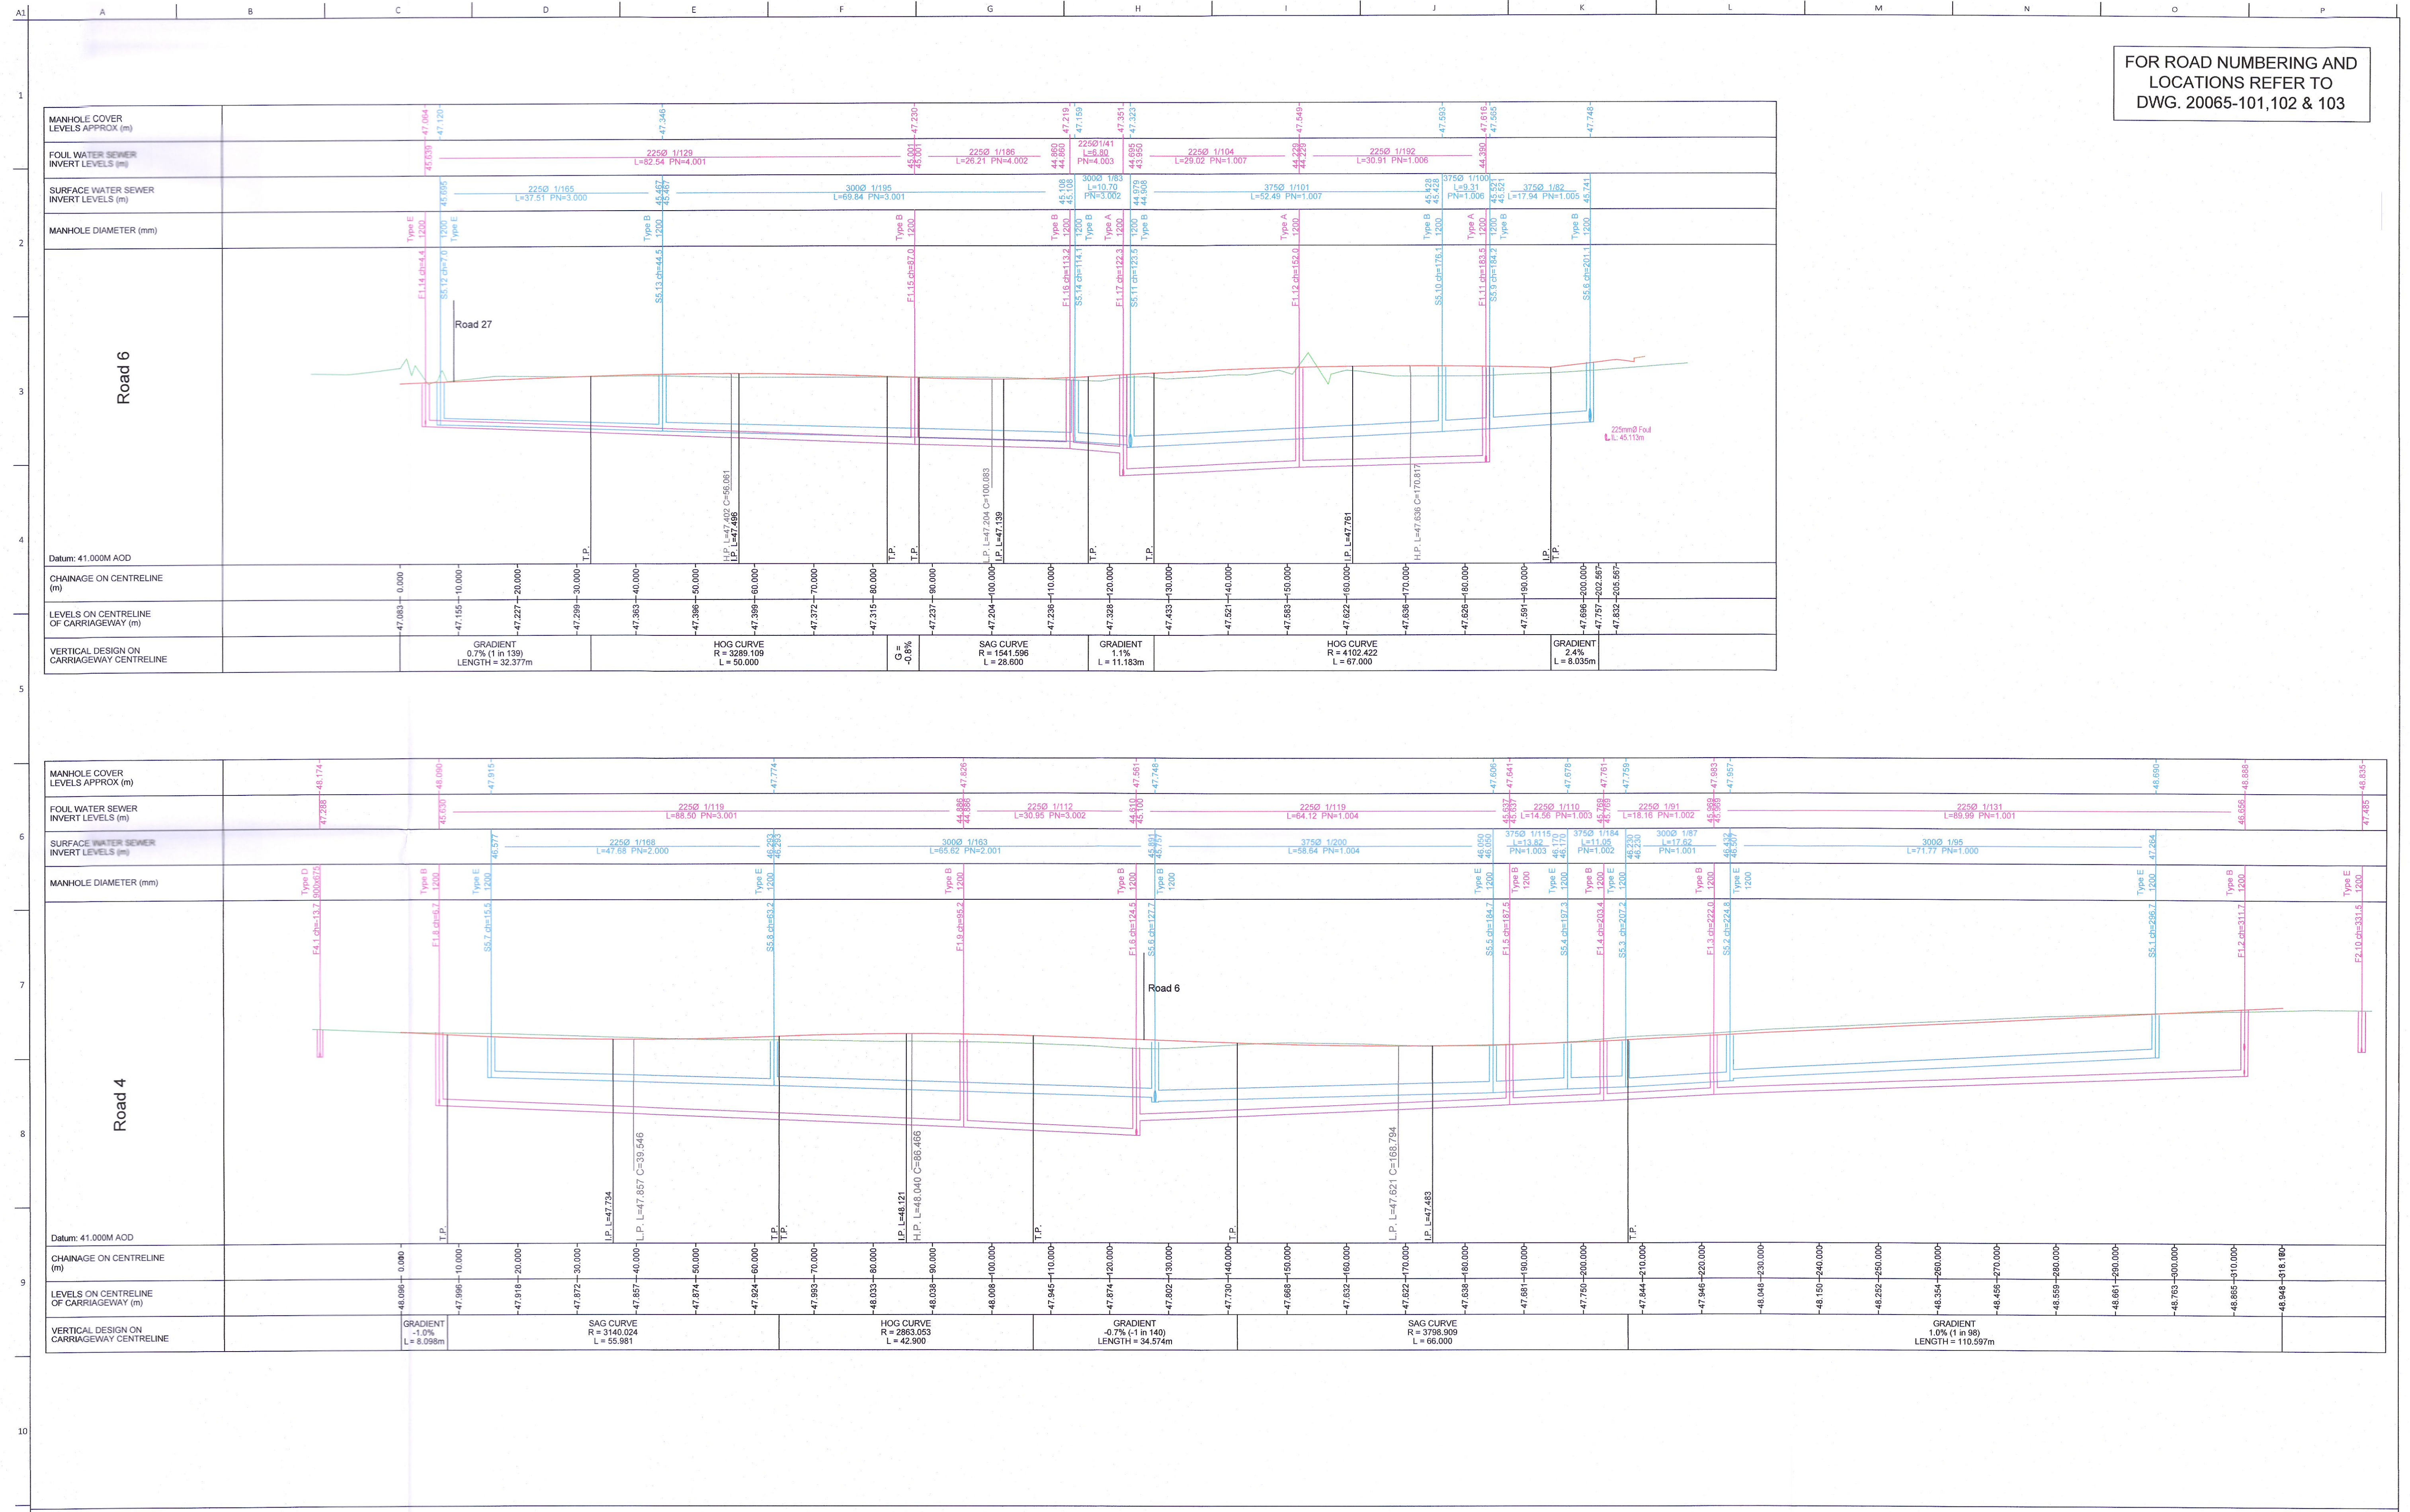

This drawing is Copyright and must only be used for the project named  
Ordnance Survey Ireland Licence No. EN 0055618 © Ordnance Survey Ireland / Government of Ireland

Rev.	Date	Description	By
P1	18.11.2021	LONG SECTIONS UPDATED TO NEW LAYOUT	CG

Project Title  
**PHASE 3  
TUBBER LANE - ADAMSTOWN**

Architect  
**DAVEY & SMITH ARCHITECTS**

Date	By	Checked	Scale @ A1
APR 2021	AL   CG	PM	H1:500 V1:100

Drawing Title  
**DRAINAGE LONG SECTIONS  
SHEET 5 OF 5**

Drawing Status  
**PLANNING**

Job No.	Drawing No.	Issue
20065	114	P1

