



Site Area = 910m² (0.09ha)

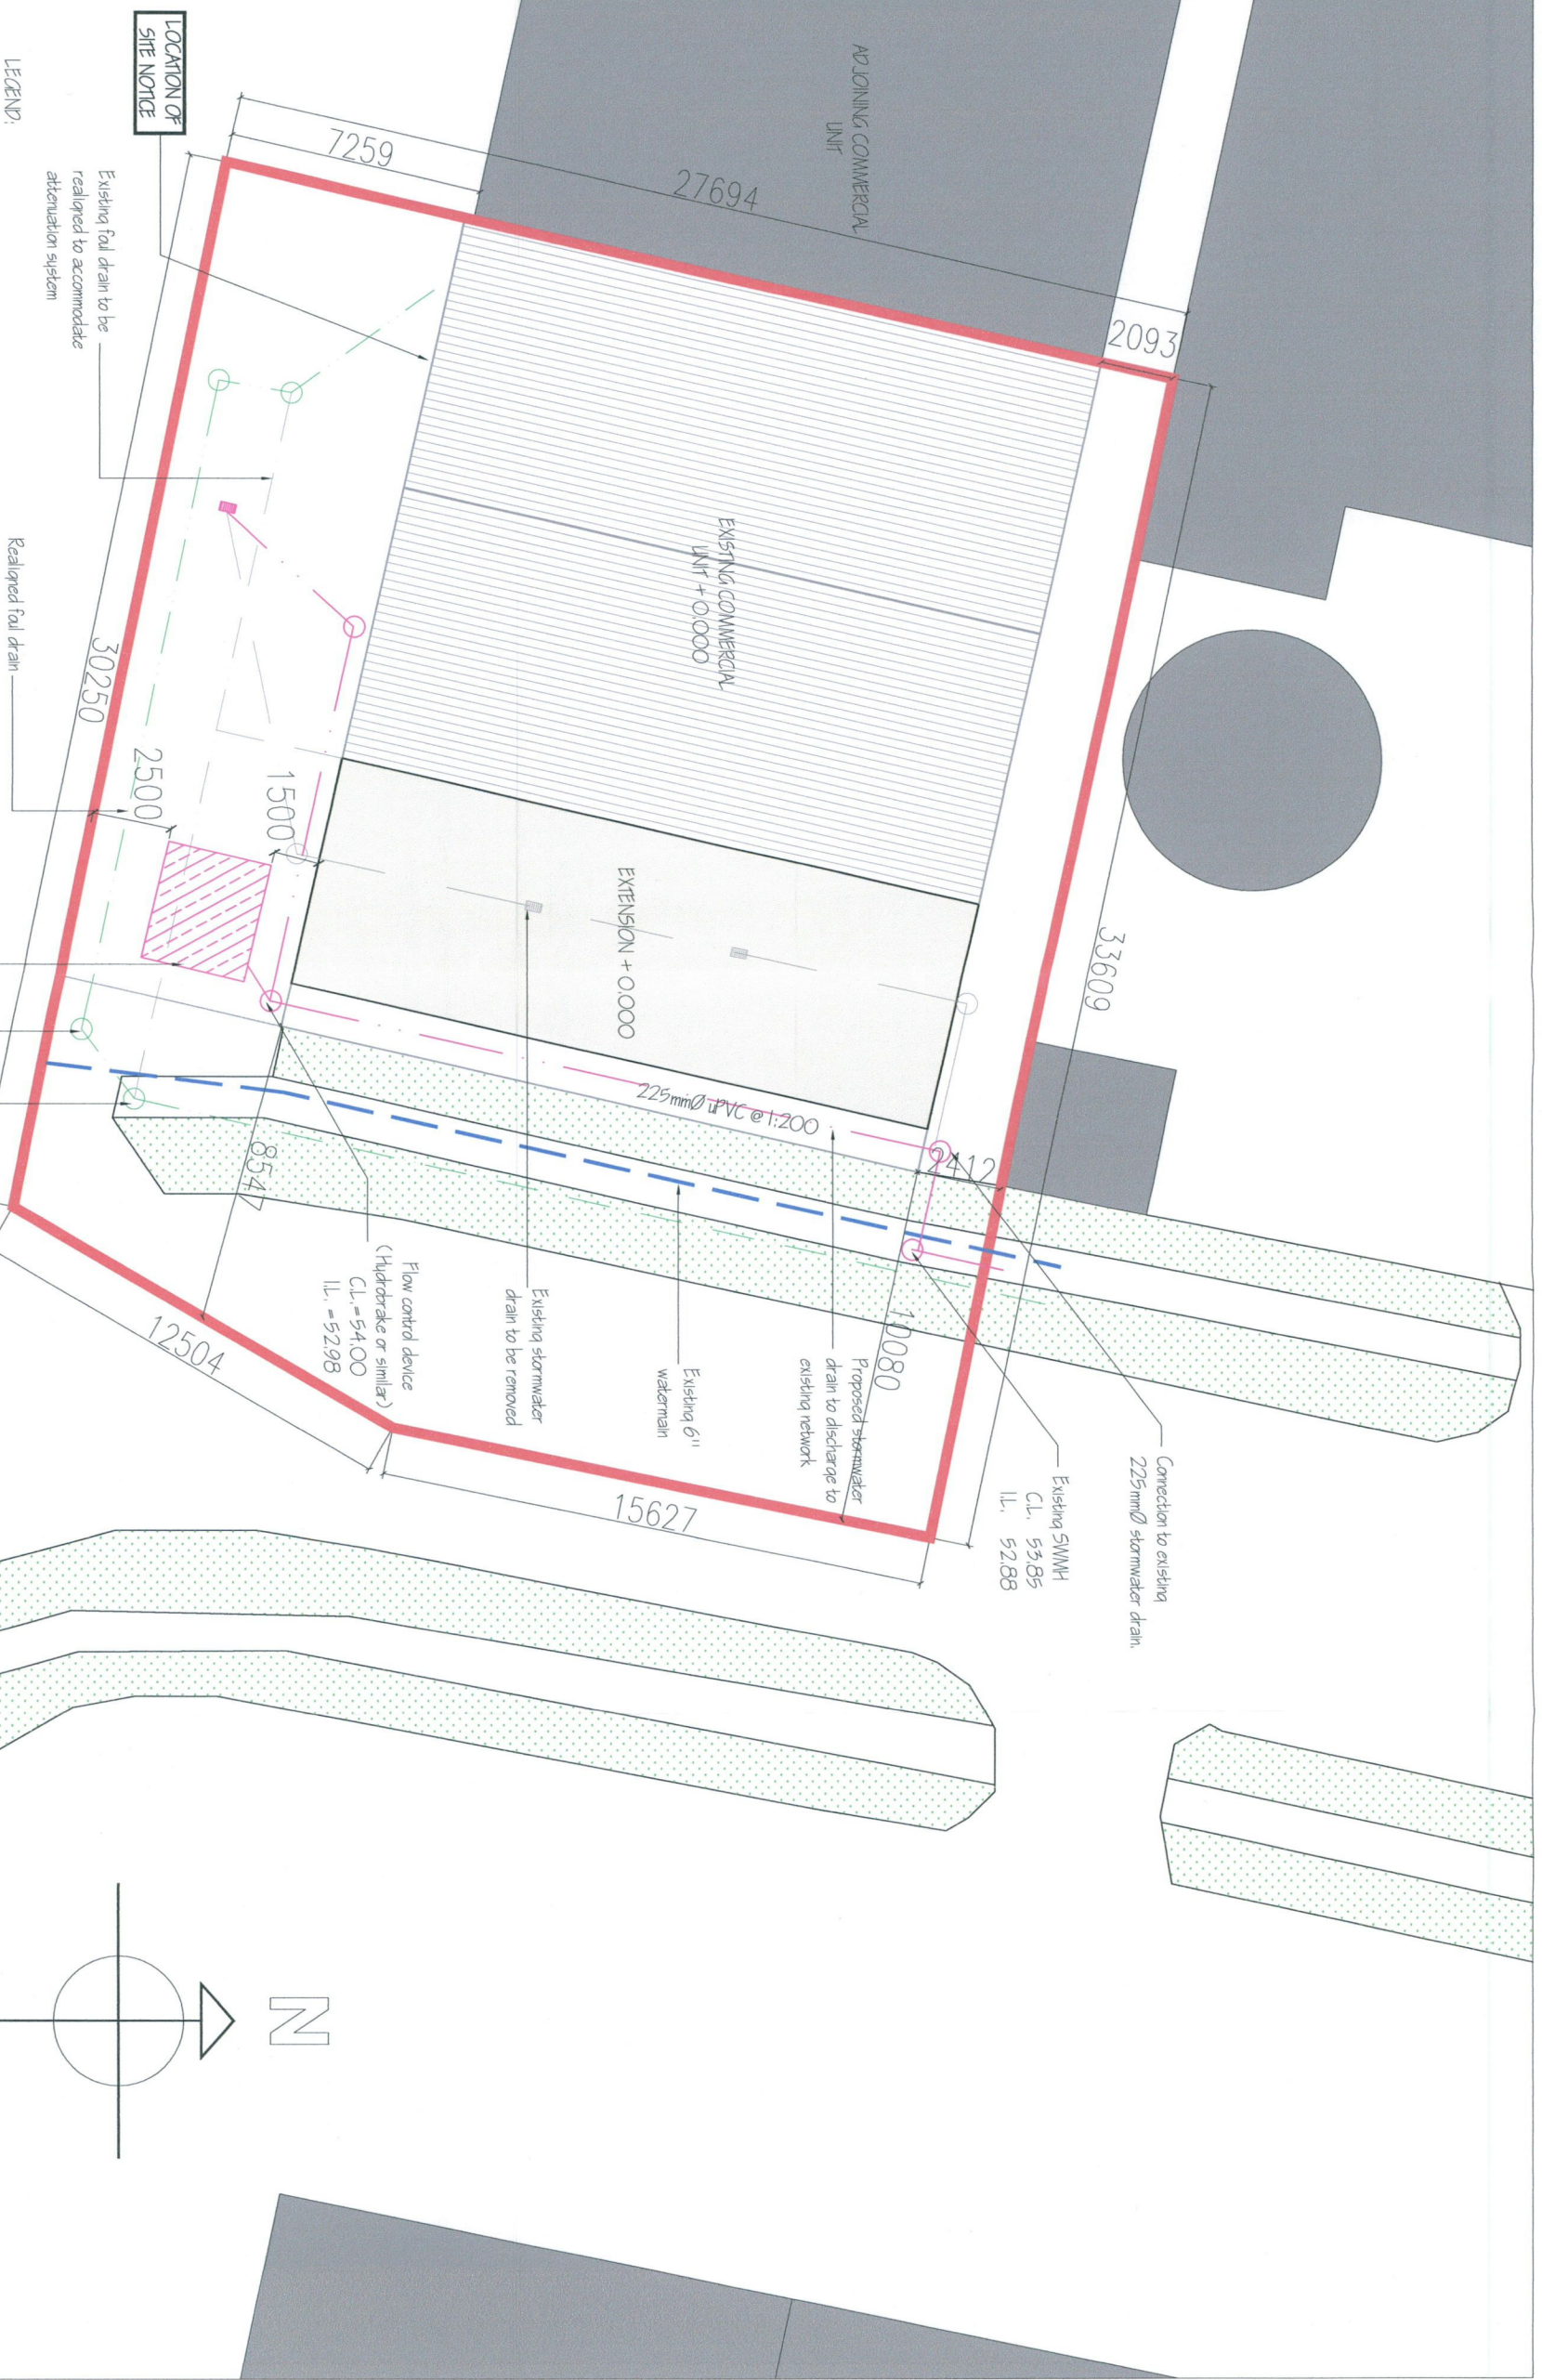

LEGEND:

Scale:	1:200	Drawn by:	EC
Date:	Sept. 2021	Checked by:	
Dwg. No.:	891-PL-01	Status:	PLANNING
Rev. No.:	Rev. B	Rev. No.:	

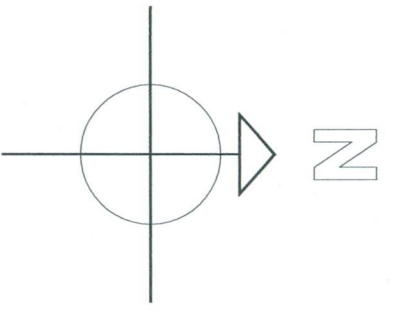

Rev. B - July 22, 2021