


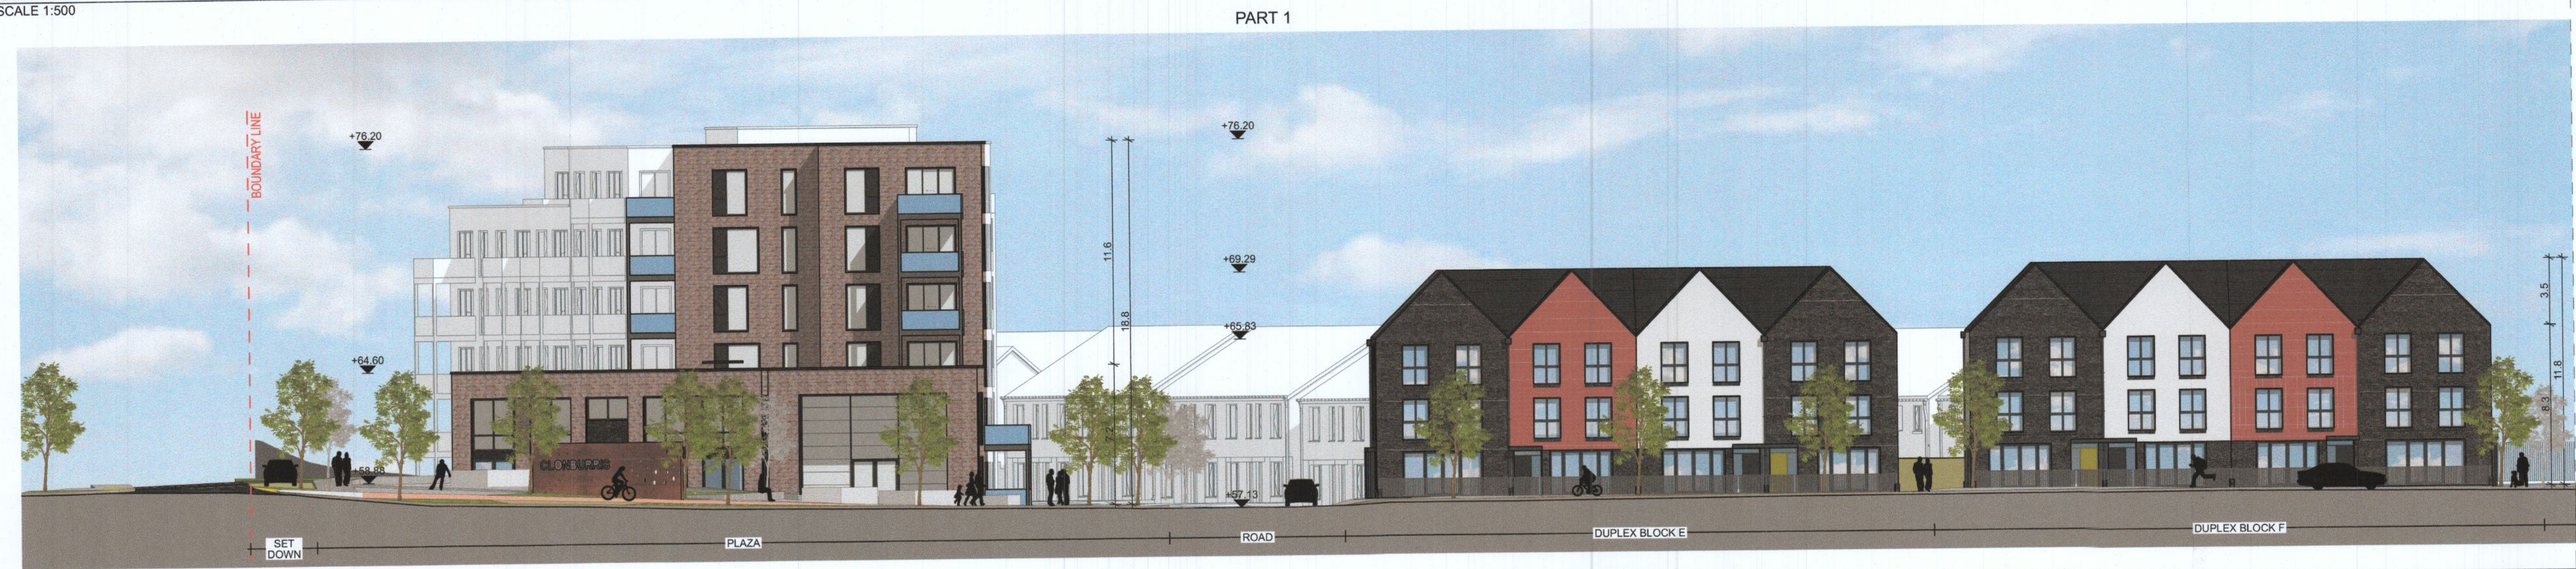

**A Section**  
SCALE 1:500




**A Section**  
SCALE 1:200



**A Section**  
SCALE 1:200



**B Section**  
SCALE 1:200

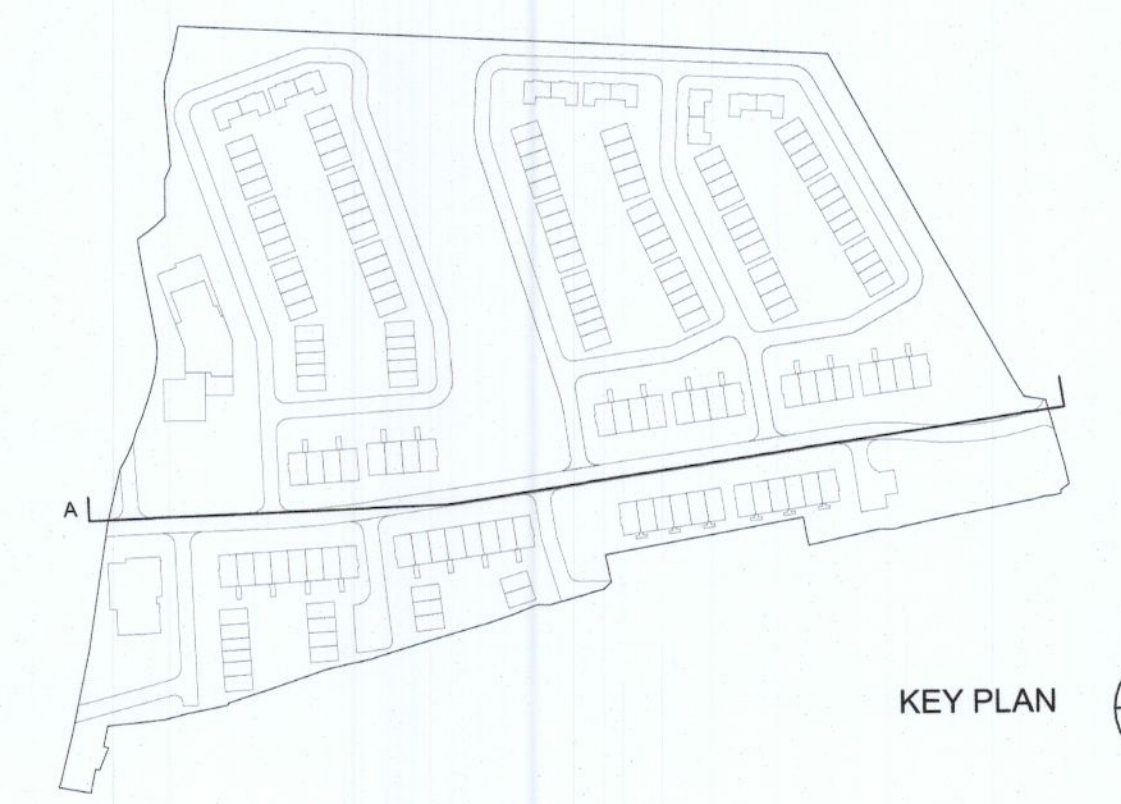

KEY PLAN

	<b>Planning Application</b>	<b>DAVEY + SMITH ARCHITECTS</b>	
		<small>DAVEY + SMITH ARCHITECTS Unit 13 THE SEAPORT BUILDING, 44-45 CLONTARF ROAD, CLONTARF, DUBLIN 3   PH: 01 2447038   EMAIL: info@daveysmith.com   WEB: www.daveysmith.com</small>	
		<small>Layout ID:</small> <b>2004 PL 004</b>	<small>Scale:</small> <b>1:200, 1:500</b>
		<small>Project:</small> <b>Clonburris, K1</b>	<small>Job No:</small> <b>2004</b>
		<small>Drawing Name:</small> <b>Site Section A</b>	<small>Date:</small> <b>29/06/2022</b>
	<small>Status:</small>	<small>Series:</small> <b>Planning</b>	<small>Revision:</small>
<small>THIS DRAWING TO BE READ IN CONJUNCTION WITH RELEVANT CONSULTANT'S DRAWINGS. NOTIFY ARCHITECTS OF ANY DISCREPANCIES. CHECK DIMENSIONS ON SITE. USE FIGURE DIMENSIONS ONLY. COPYRIGHT RESERVED FOR DAVEY &amp; SMITH ARCHITECTS LTD.</small>			